



City of Madison

Demolition – Final Plan Approval

Location

4214 Doncaster Drive

Project Name

Marley Residence

Applicant

Heather Marley

Existing Use

Vacant


Proposed Use

Construct new single-family residence to replace demolished residence


Public Hearing Date

Plan Commission

April 22 2019

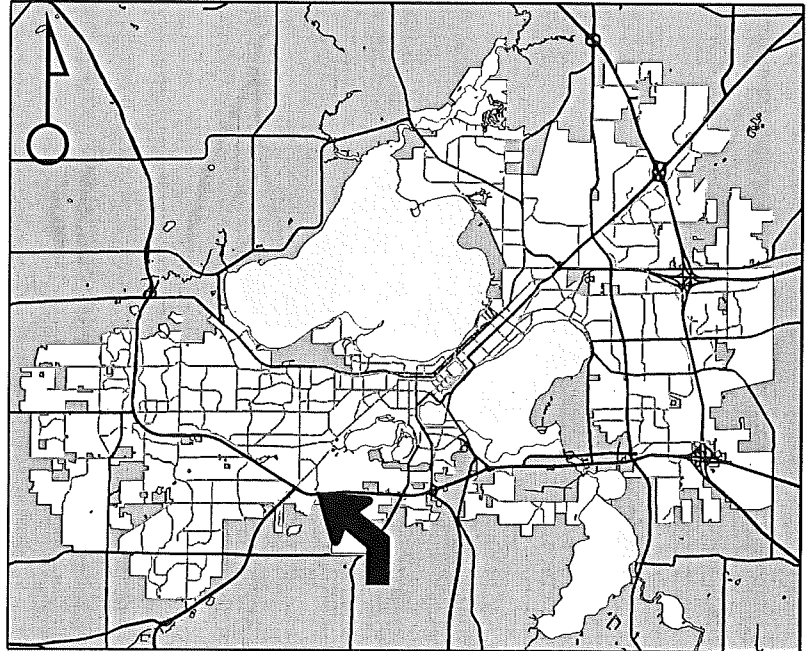

For Questions Contact: Chris Wells at: 261-9135 or cwells@cityofmadison.com or City Planning at 266-4635

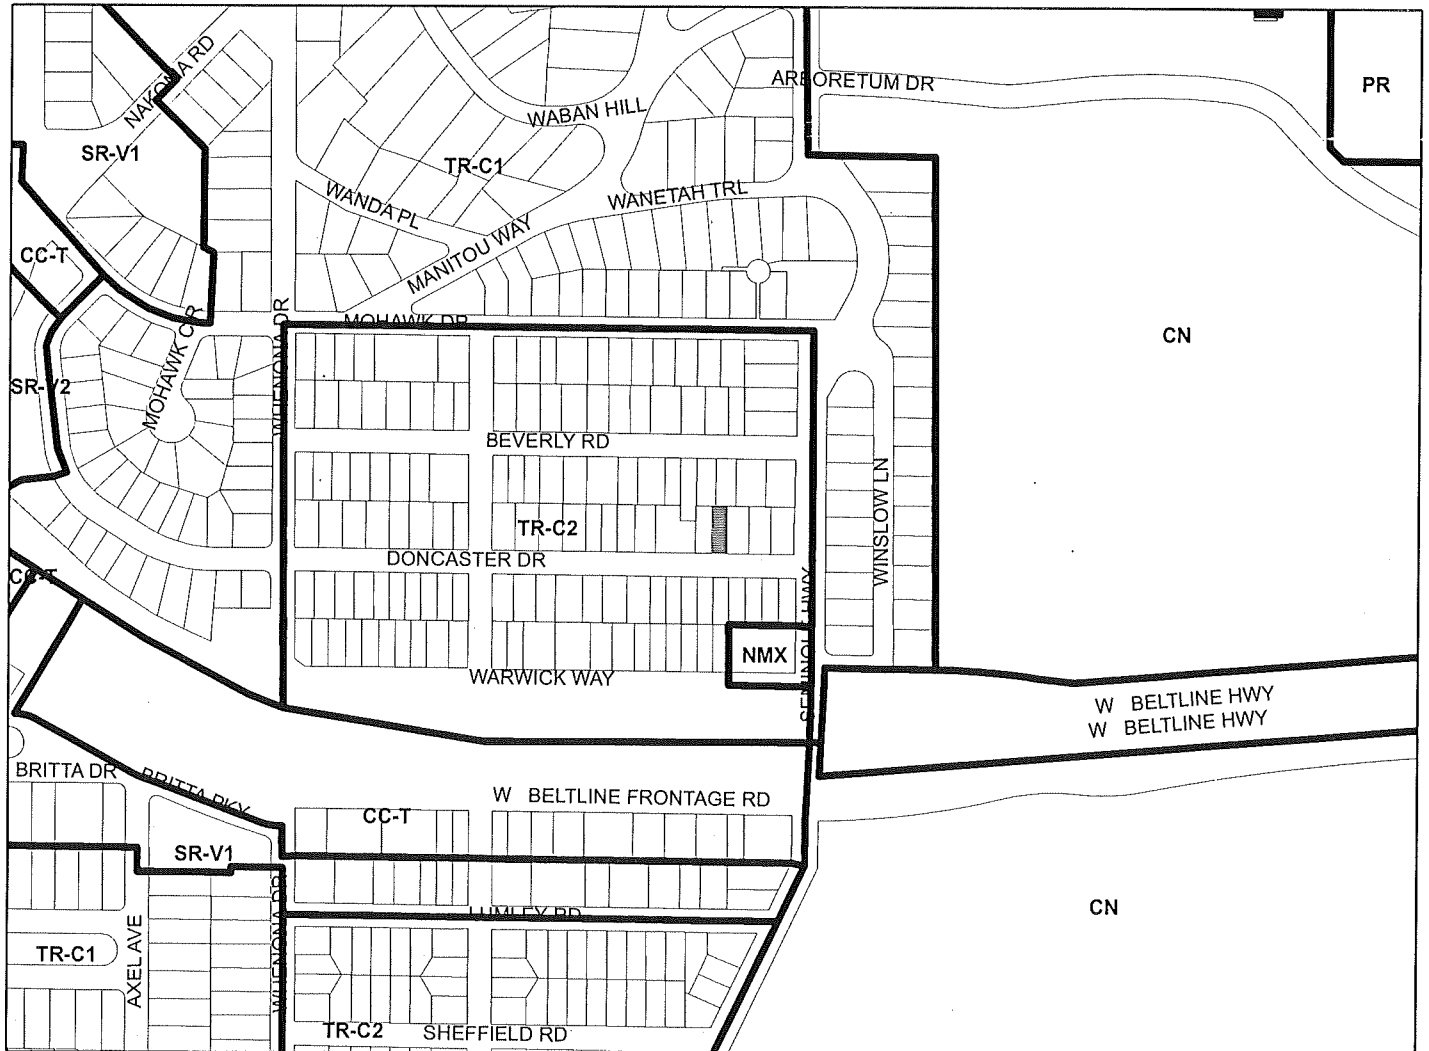

Scale : 1" = 400'

City of Madison, Planning Division : PPE : Date : 16 April 2019

Handwritten initials

