



Location
 826-838 West Badger Road

Project Name
 Rezoning to Facilitate Future
 Development of Senior Housing


From: R4 To: R5

Existing Use
 Multi-Family Residential Buildings


Proposed Use
 Future Residential Redevelopment
 Consistent with Burr Oaks Senior Housing
 Plan

Public Hearing Date
 Plan Commission
 08 March 2010

Common Council
 16 March 2010

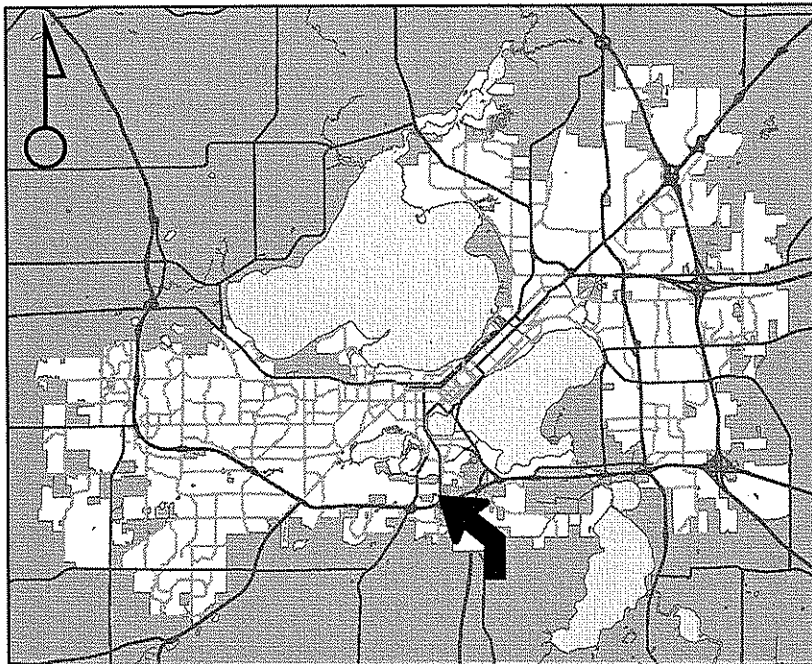

For Questions Contact: Heather Stouder at: 266-5974 or hstouder@cityofmadison.com or City Planning at 266-4635

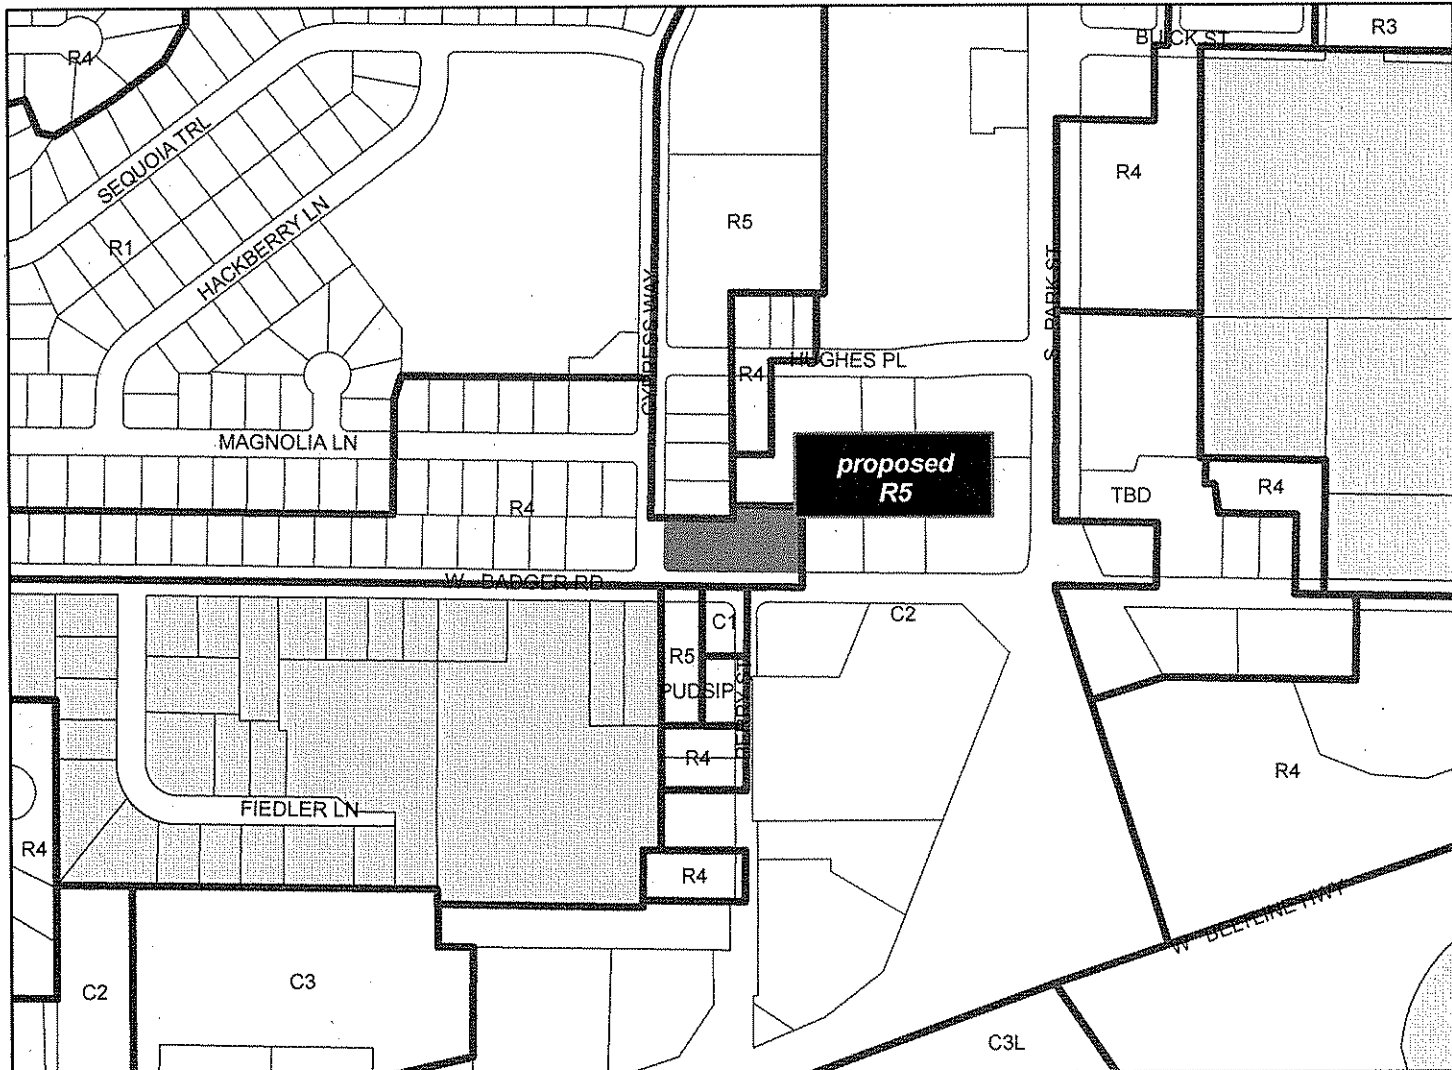

Scale : 1" = 400'

City of Madison, Planning Division : RPJ : Date : 24 February 2010

