

LEGEND		
○ JOINT POLE	△ ANCHOR	□ MANHOLE
⊗ NEW JOINT POLE	▽ NEW ANCHOR	○ EXISTING FIBER COIL
× POWER POLE	▽ JOINT ANCHOR	○ NEW FIBER COIL
× NEW POWER POLE	▽ NEW JOINT ANCHOR	□ EXISTING HAND HOLE
○ TELEPHONE POLE	▽ FOREIGN ANCHOR	□ NEW HAND HOLE
○ NEW TELEPHONE POLE	▽ DOWNGUY	○ SHRUBS
⊗ EXISTING PEDESTAL	▽ NEW DOWNGUY	○ DEODOUOUS TREE
⊗ NEW PEDESTAL	● UTILITY VALVE	

LINETYPES	
PROPOSED FIBER	— F —
PROPOSED STRAND	— S —
GAS	— G —
WATER	— W —
ELECTRICAL	— E —
STORM	— ST —
SANITARY	— SA —
CABLE TV	— CATV —
TELEPHONE	— TEL —

INTER CON CONSTRUCTION

5512 STATE ROAD 19 & 113  
WAUNAKEE, WI 53597


N

NO SCALE

ADDRESS		LOCATION	
E BROADWAY		MADISON PERMIT	
FIELD BY:	DATE:		
DRAFTED BY:	DATE:		
DESIGNED BY:	DATE:		
ASBULT BY:	DATE:		

1 OF 1



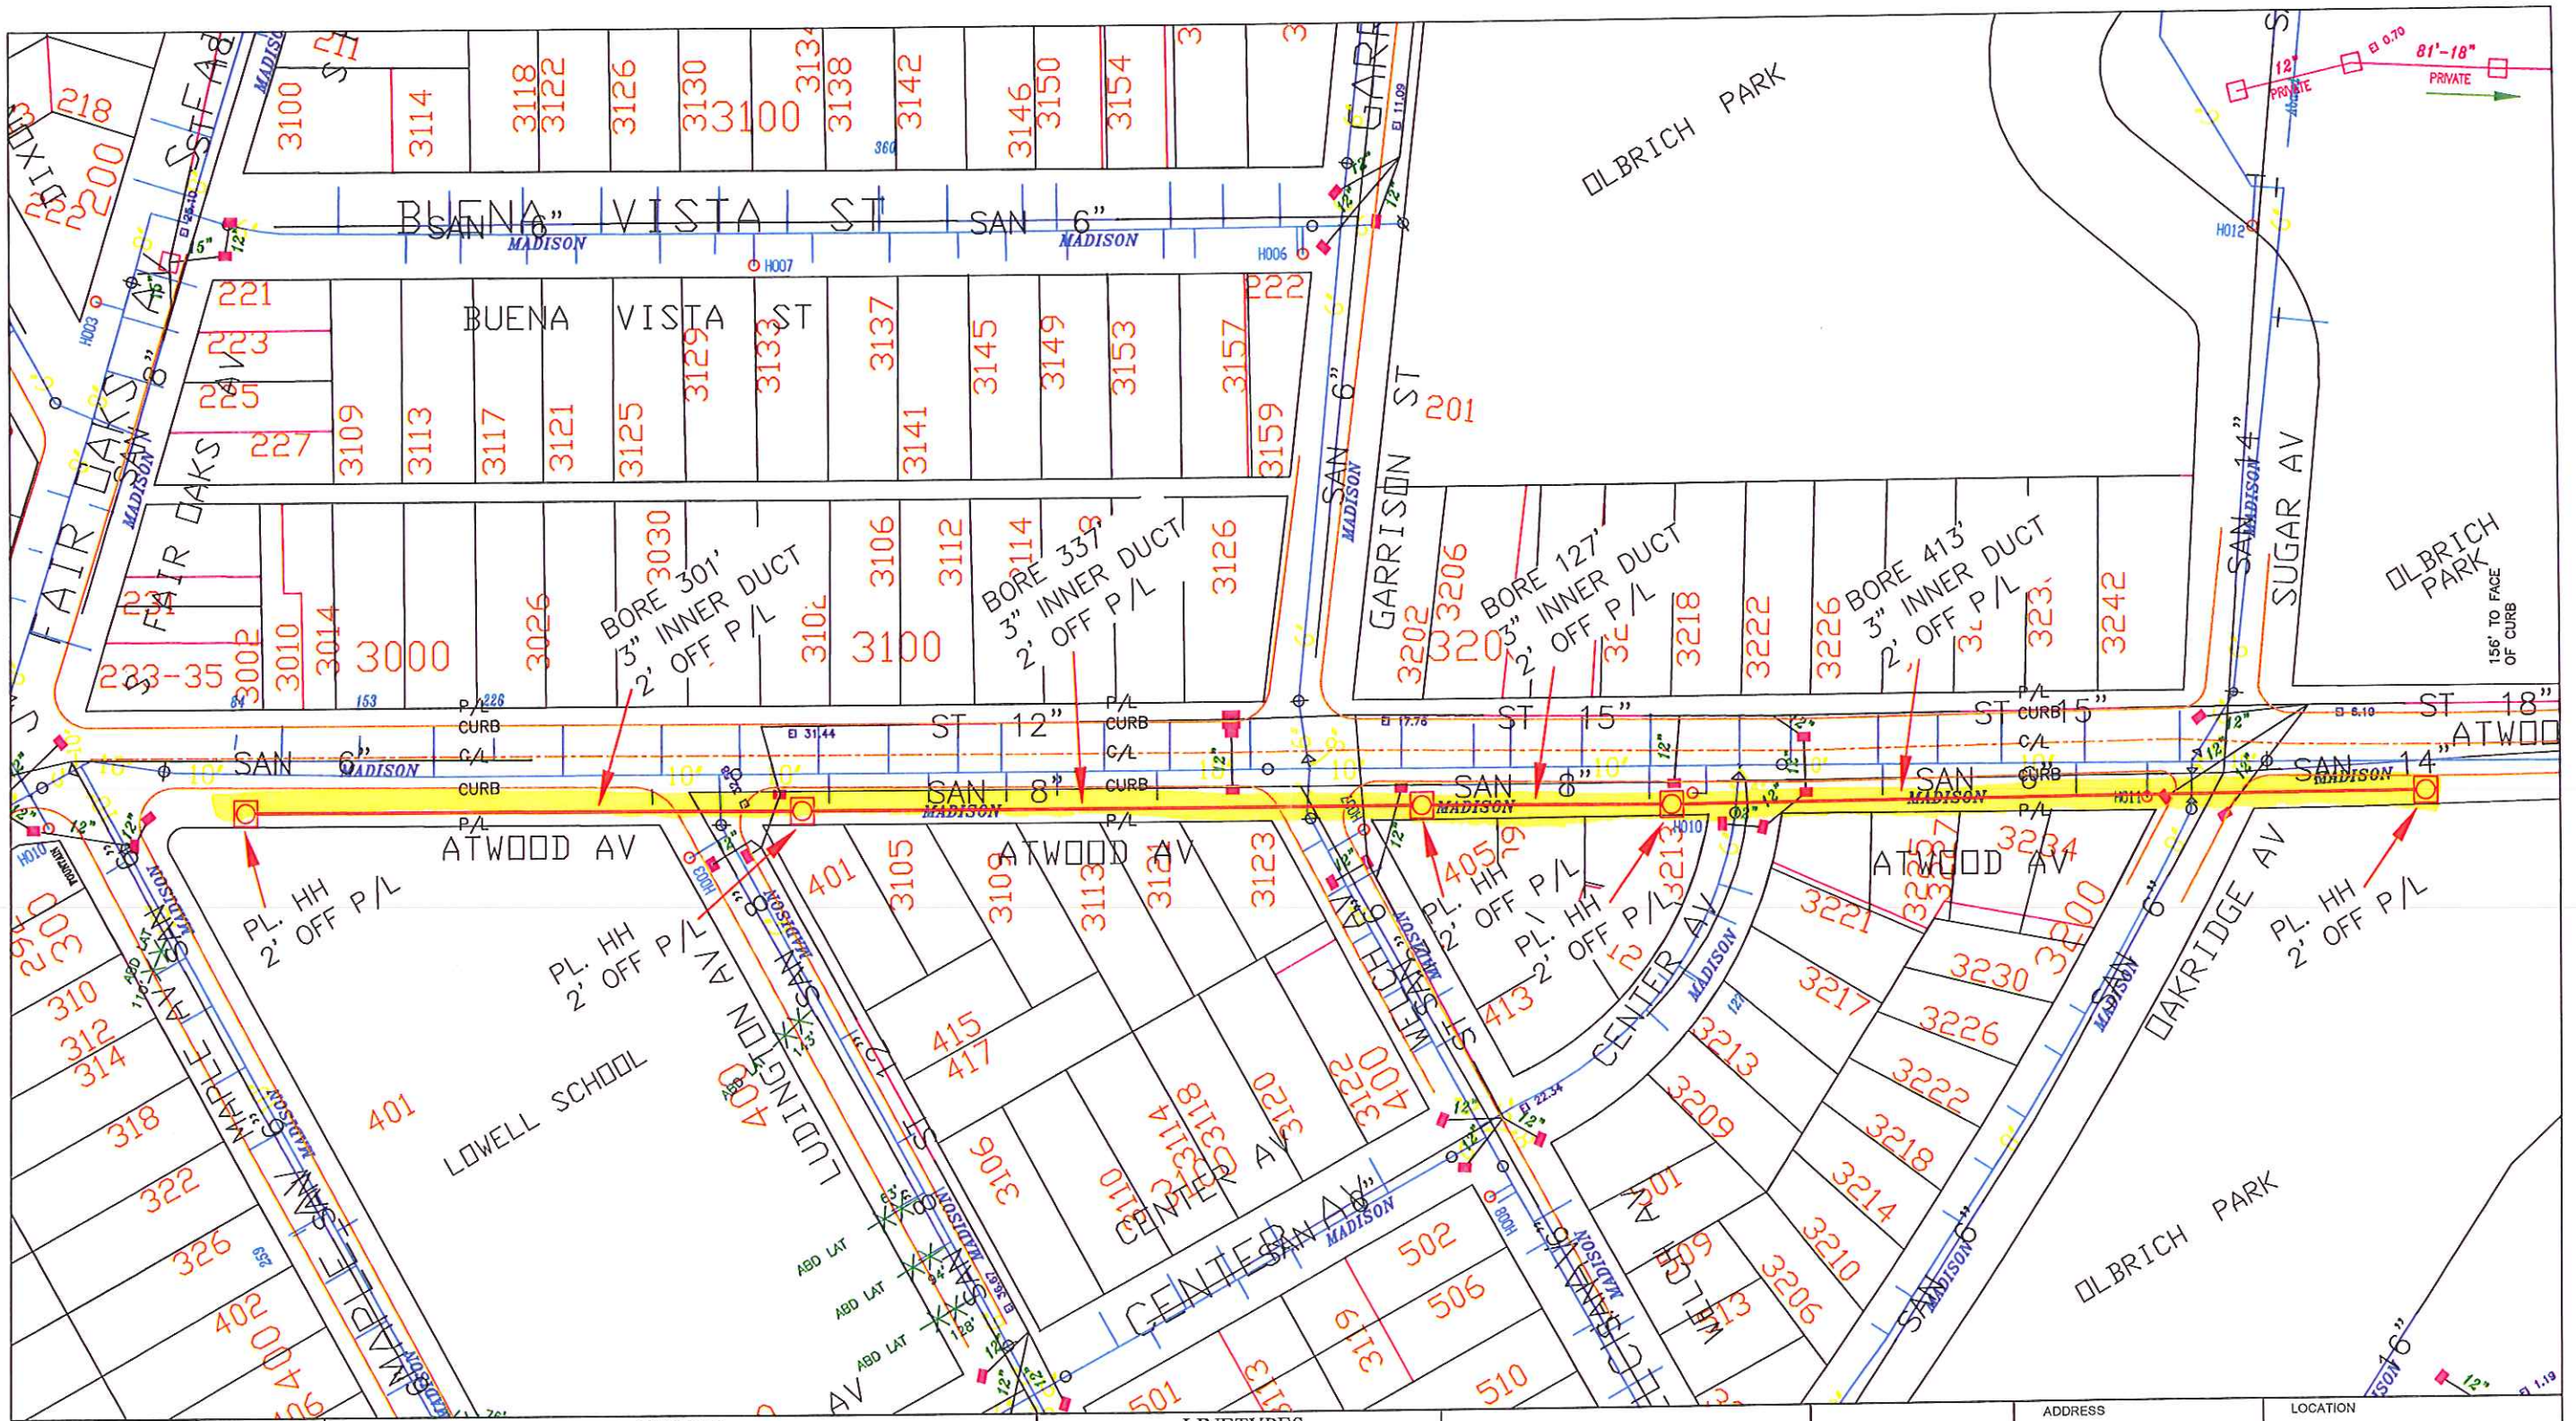

**LEGEND**

○ JOINT POLE	△ ANCHOR	□ MANHOLE	— GROUND
○ NEW JOINT POLE	△ NEW ANCHOR	○ EXISTING FIBER COIL	— NEW GROUND
× POWER POLE	△ JOINT ANCHOR	○ NEW FIBER COIL	— PROPERTY LINE
× NEW POWER POLE	△ NEW JOINT ANCHOR	○ EXISTING HAND HOLE	— ROADWAY CENTERLINE
○ TELEPHONE POLE	△ FOREIGN ANCHOR	○ NEW HAND HOLE	● FIBER WARNING SIGN
○ NEW TELEPHONE POLE	△ DOWNYU	○ SHRUBS	● TRAFFIC LIGHT
○ EXISTING PEDESTAL	● UTILITY VALVE	○ DECIDUOUS TREE	● HYDRANT
○ NEW PEDESTAL			● STREET LIGHT
			● CON-FERIOUS TREE

**LINETYPES**

— PROPOSED FIBER	— GAS	— ELECTRICAL	— STORM	— SANITARY	— CABLE TV	— TELEPHONE
— PROPOSED STRAND	— WATER	—	—	—	—	—


INTER CON CONSTRUCTION

5512 STATE ROAD 19 & 113  
WAUNAKEE, WI 53597

NO SCALE

ADDRESS	ATWOOD AVE	LOCATION	MADISON PERMIT
FILED BY:	DATE:		
DRAFTED BY:	DATE:		
DESIGNED BY:	DATE:		
ASBULTS BY:	DATE:		
		2 OF 3	



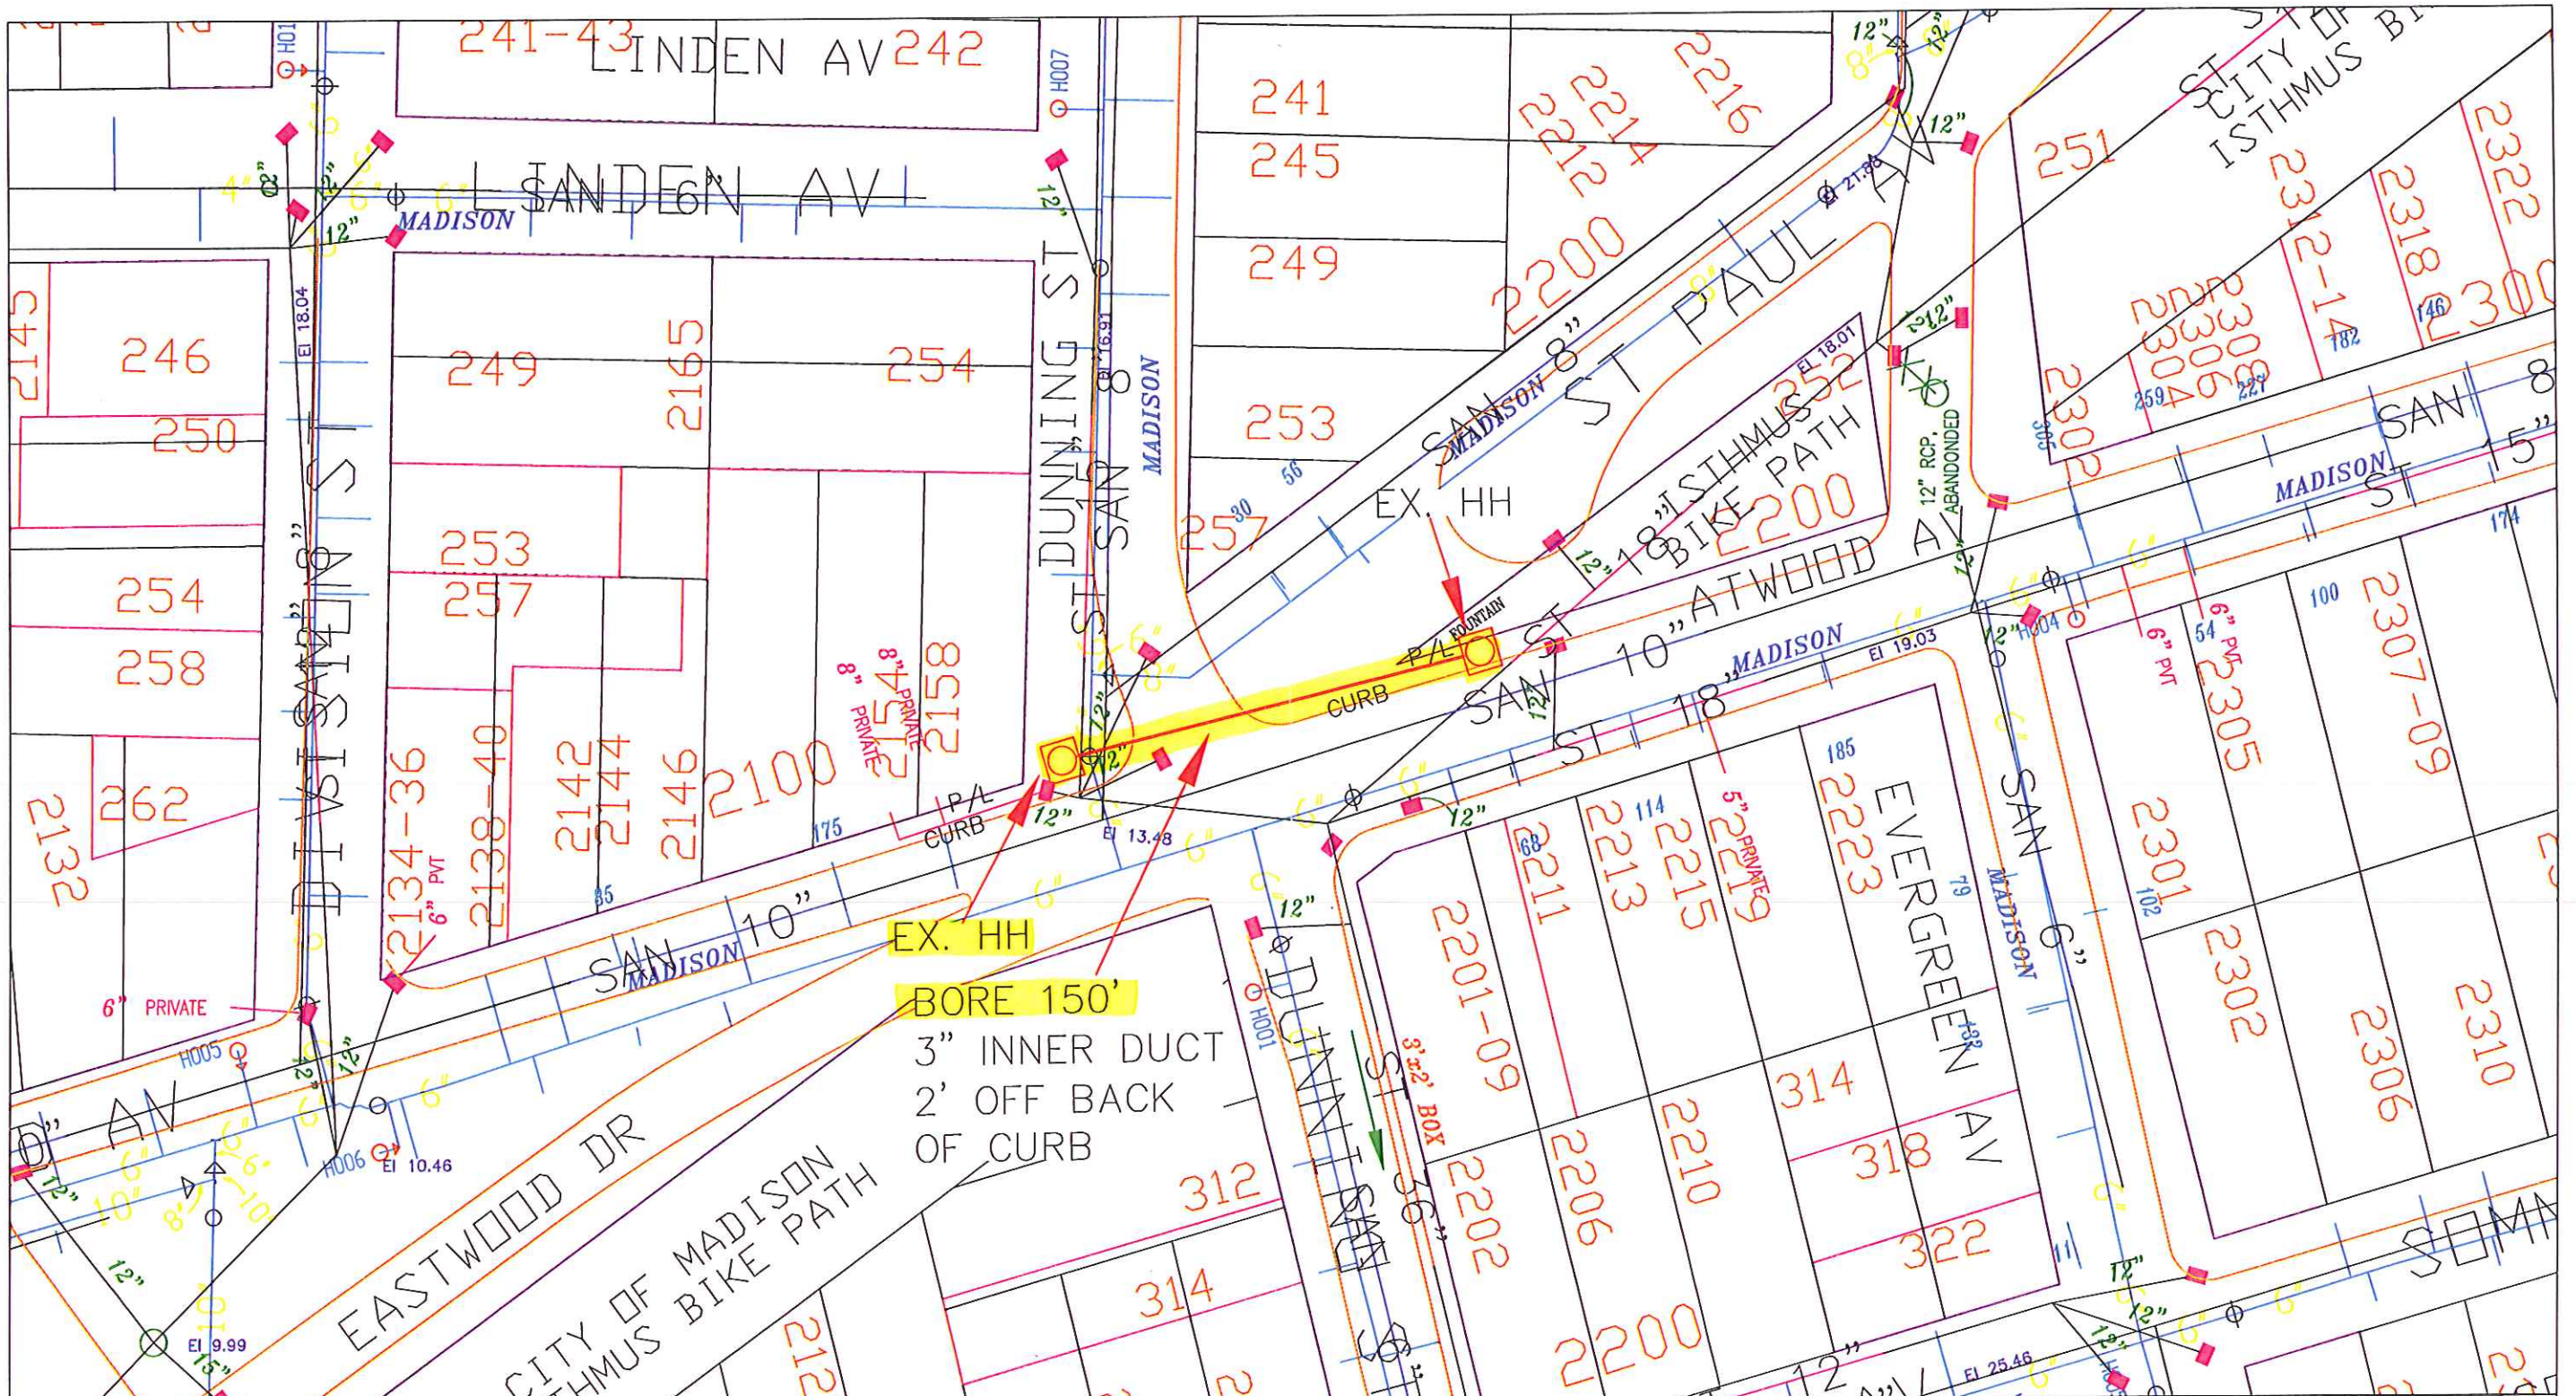

**BORE 150'**  
 3" INNER DUCT  
 2' OFF BACK  
 OF CURB




LEGEND			
○ JOINT POLE	▲ ANCHOR	□ MANHOLE	— GROUND
○ NEW JOINT POLE	▲ NEW ANCHOR	○ EXISTING FIBER COL	— NEW GROUND
× POWER POLE	▲ JOINT ANCHOR	○ NEW FIBER COL	— PROPERTY LINE
× NEW POWER POLE	▲ FOREIGN ANCHOR	□ EXISTING HAND HOLE	— ROADWAY CENTERLINE
○ TELEPHONE POLE	▲ NEW JOINT ANCHOR	□ NEW HAND HOLE	● FIBER WARNING SIGN
○ NEW TELEPHONE POLE	▲ FOREIGN ANCHOR	○ SHRUBS	⊕ HYDRANT
○ EXISTING PEDESTAL	▲ NEW DOWNGUY	○ DECIDUOUS TREE	⊕ TRAFFIC LIGHT
○ NEW PEDESTAL	● UTILITY VALVE		⊕ STREET LIGHT
			⊕ CONFEROUS TREE

LINETYPES	
PROPOSED FIBER	—
PROPOSED STRAND	—
GAS	—
WATER	—
ELECTRICAL	—
STORM	—
SANITARY	—
CABLE TV	—
TELEPHONE	—


INTER CON CONSTRUCTION

5512 STATE ROAD 19 & 113  
 WAUNAKEE, WI 53597

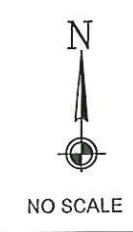

ADDRESS		LOCATION	
ATWOOD AVE		MADISON PERMIT	
FIELD BY:	DATE:		
DRAFTED BY:	DATE:		
DESIGNED BY:	DATE:		
ASBULTS BY:	DATE:		



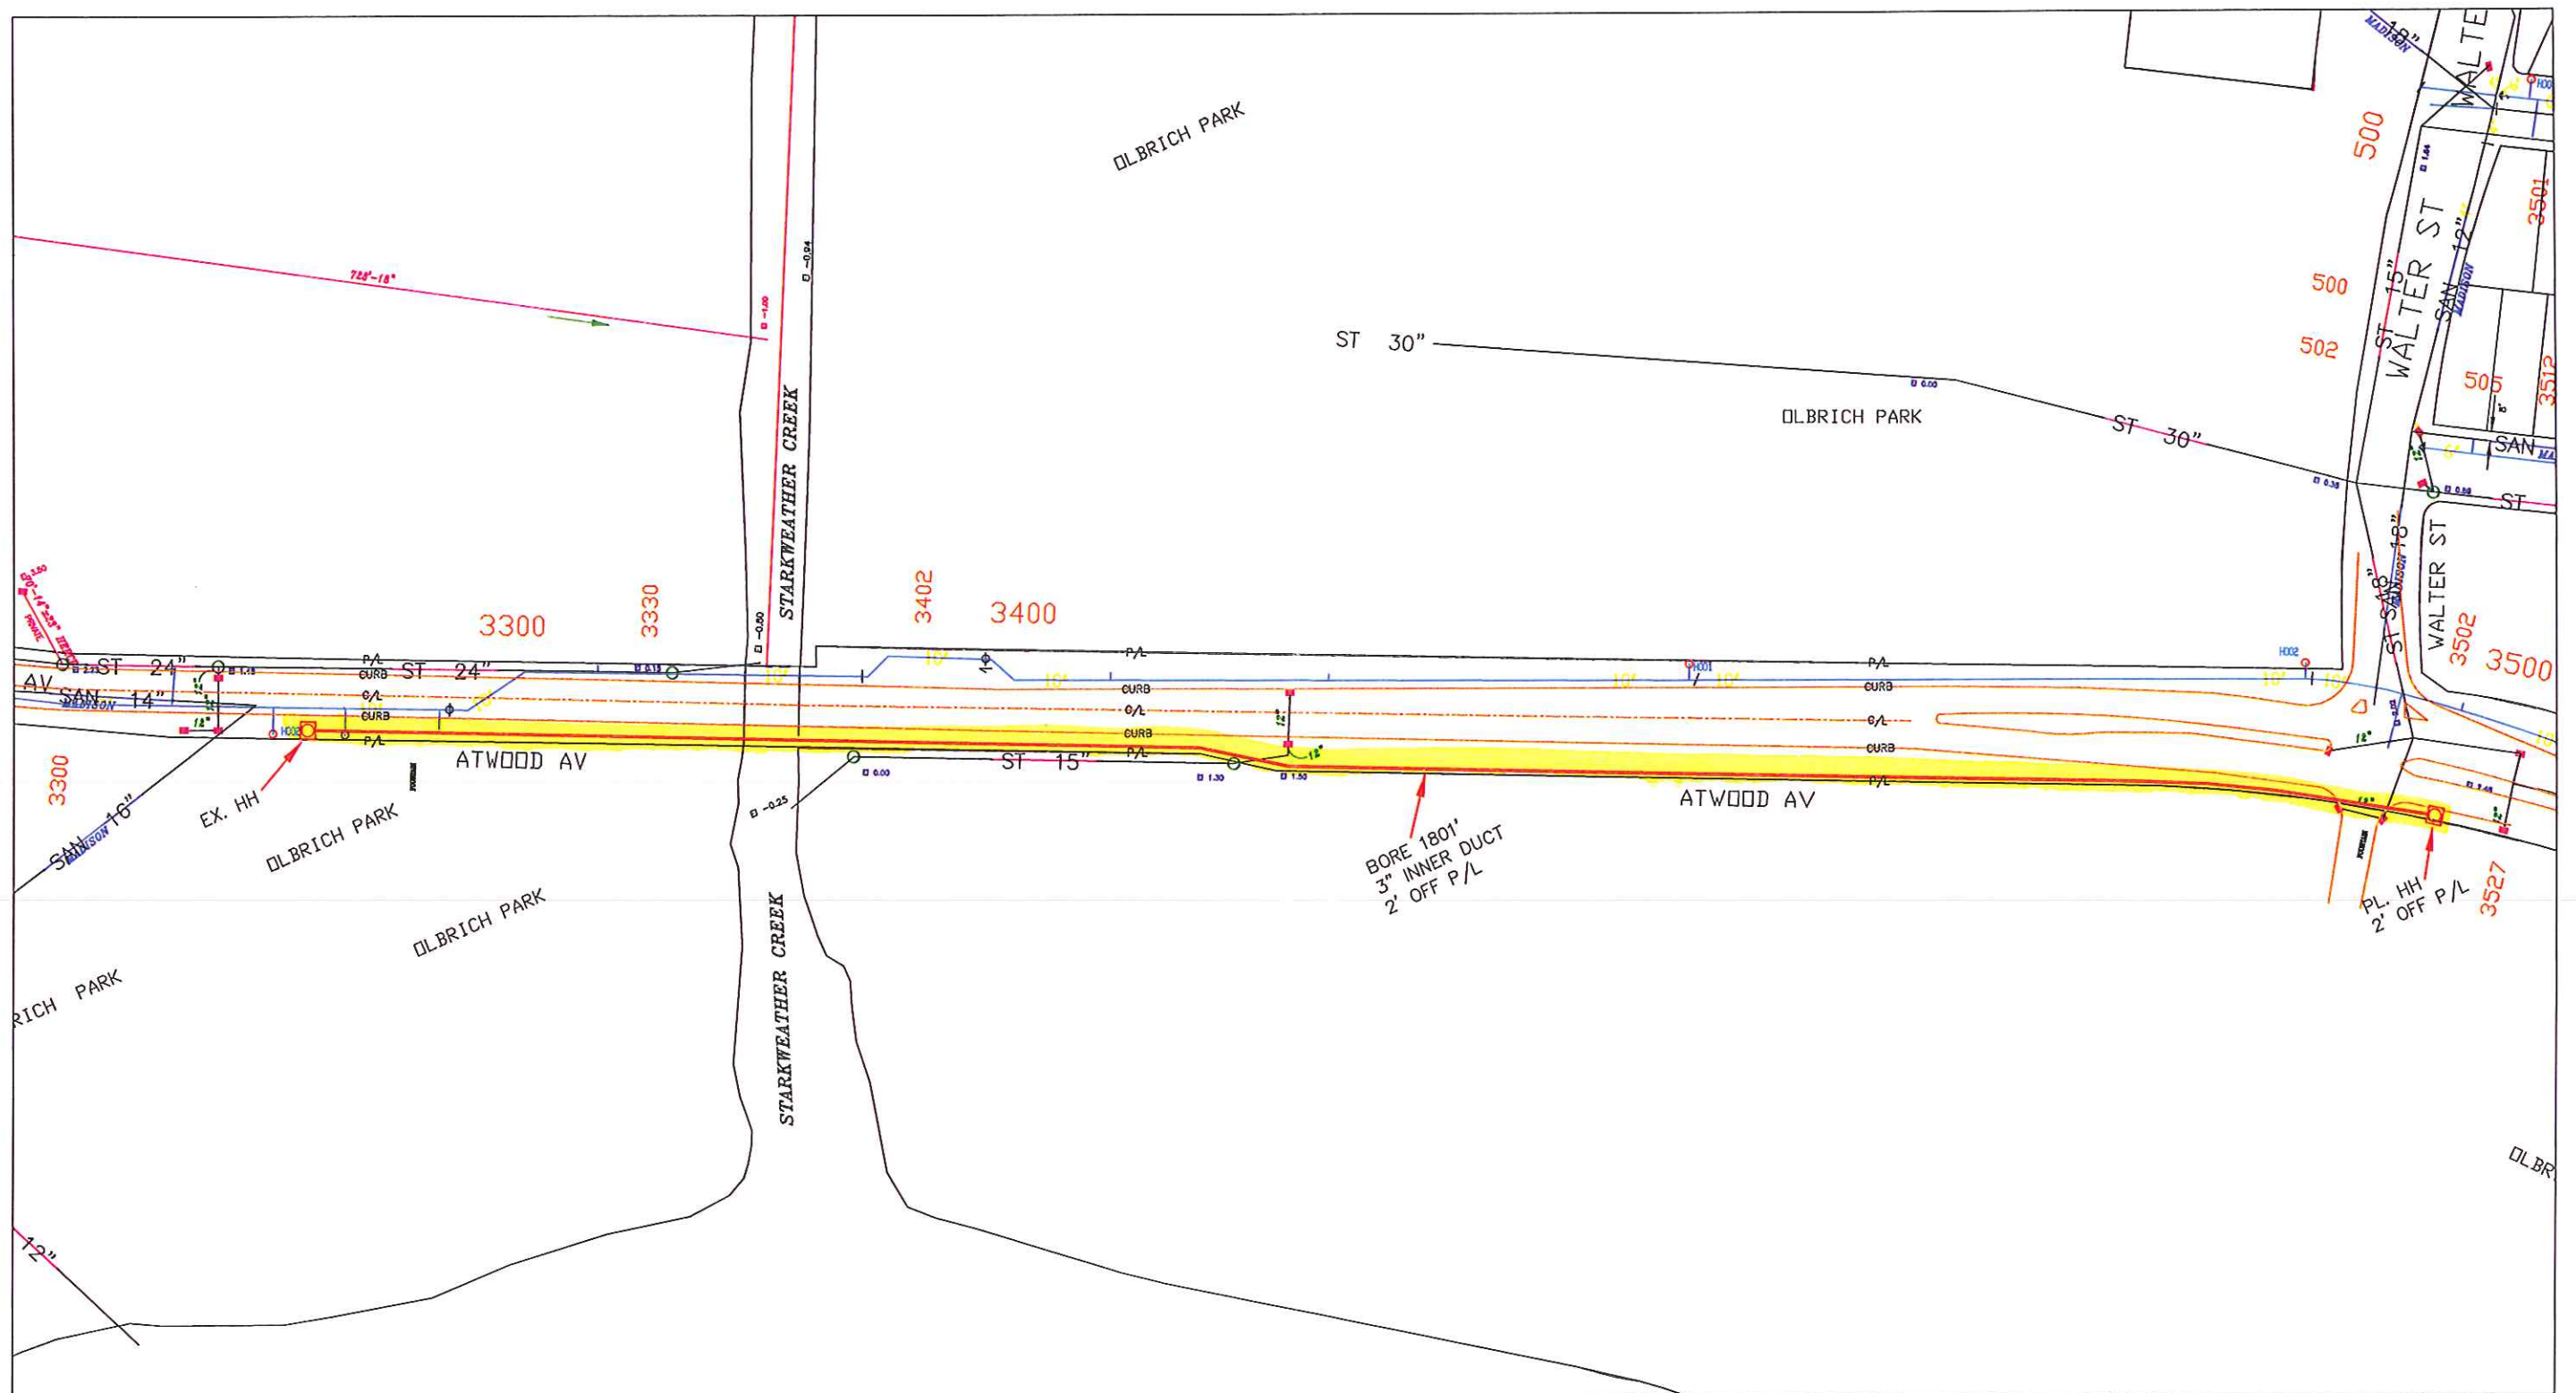

**LEGEND**


○ JOINT POLE	△ ANCHOR	□ MANHOLE	— GROUND
○ NEW JOINT POLE	△ NEW ANCHOR	○ EXISTING FIBER COL	— NEW GROUND
× POWER POLE	△ JOINT ANCHOR	○ NEW FIBER COL	— PROPERTY LINE
× NEW POWER POLE	△ NEW JOINT ANCHOR	○ EXISTING HAND HOLE	— ROADWAY CENTERLINE
○ TELEPHONE POLE	△ FOREIGN ANCHOR	□ NEW HAND HOLE	● FIBER WARNING SIGN
○ NEW TELEPHONE POLE	△ DOWNGUY	○ SHRUBS	⊕ TRAFFIC LIGHT
○ EXISTING PEDESTAL	△ NEW DOWNGUY	○ DECIDUOUS TREE	⊕ HYDRANT
□ NEW PEDESTAL	○ UTILITY VALVE		⊕ SIGNS
			⊕ STREET LIGHT
			⊕ CONIFEROUS TREE

**LINETYPES**

PROPOSED FIBER	—
PROPOSED STRAND	—
GAS	—
WATER	—
ELECTRICAL	—
STORM	—
SANITARY	—
CABLE TV	—
TELEPHONE	—

INTER CON CONSTRUCTION

5512 STATE ROAD 19 & 113  
WAUNAKEE, WI 53597

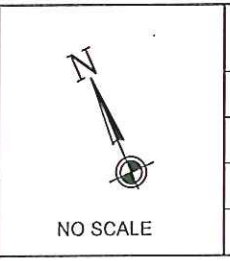

ADDRESS		LOCATION	
ATWOOD AVE		MADISON PERMIT	
FIELD BY:	DATE:		
DRAFT BY:	DATE:		
DESIGNED BY:	DATE:		
ASSULT BY:	DATE:		

3 OF 3	
--------	--