



- EXISTING STREET LIGHT
- PROPOSED PEDESTRAIN LIGHT
- EXISTING TREE
- EXISTING TREE WITH GRATE
- PROPOSED TREE WITH GRATE
- PROPOSED TREE WITH GRATE AND AGGREGATE CONCRETE
- PROPOSED 6' BENCH
- PROPOSED GRATE WITH AGGREGATE CONCRETE
- PROPOSED AGGREGATE CONCRETE WITH DECOMPOSED GRANITE

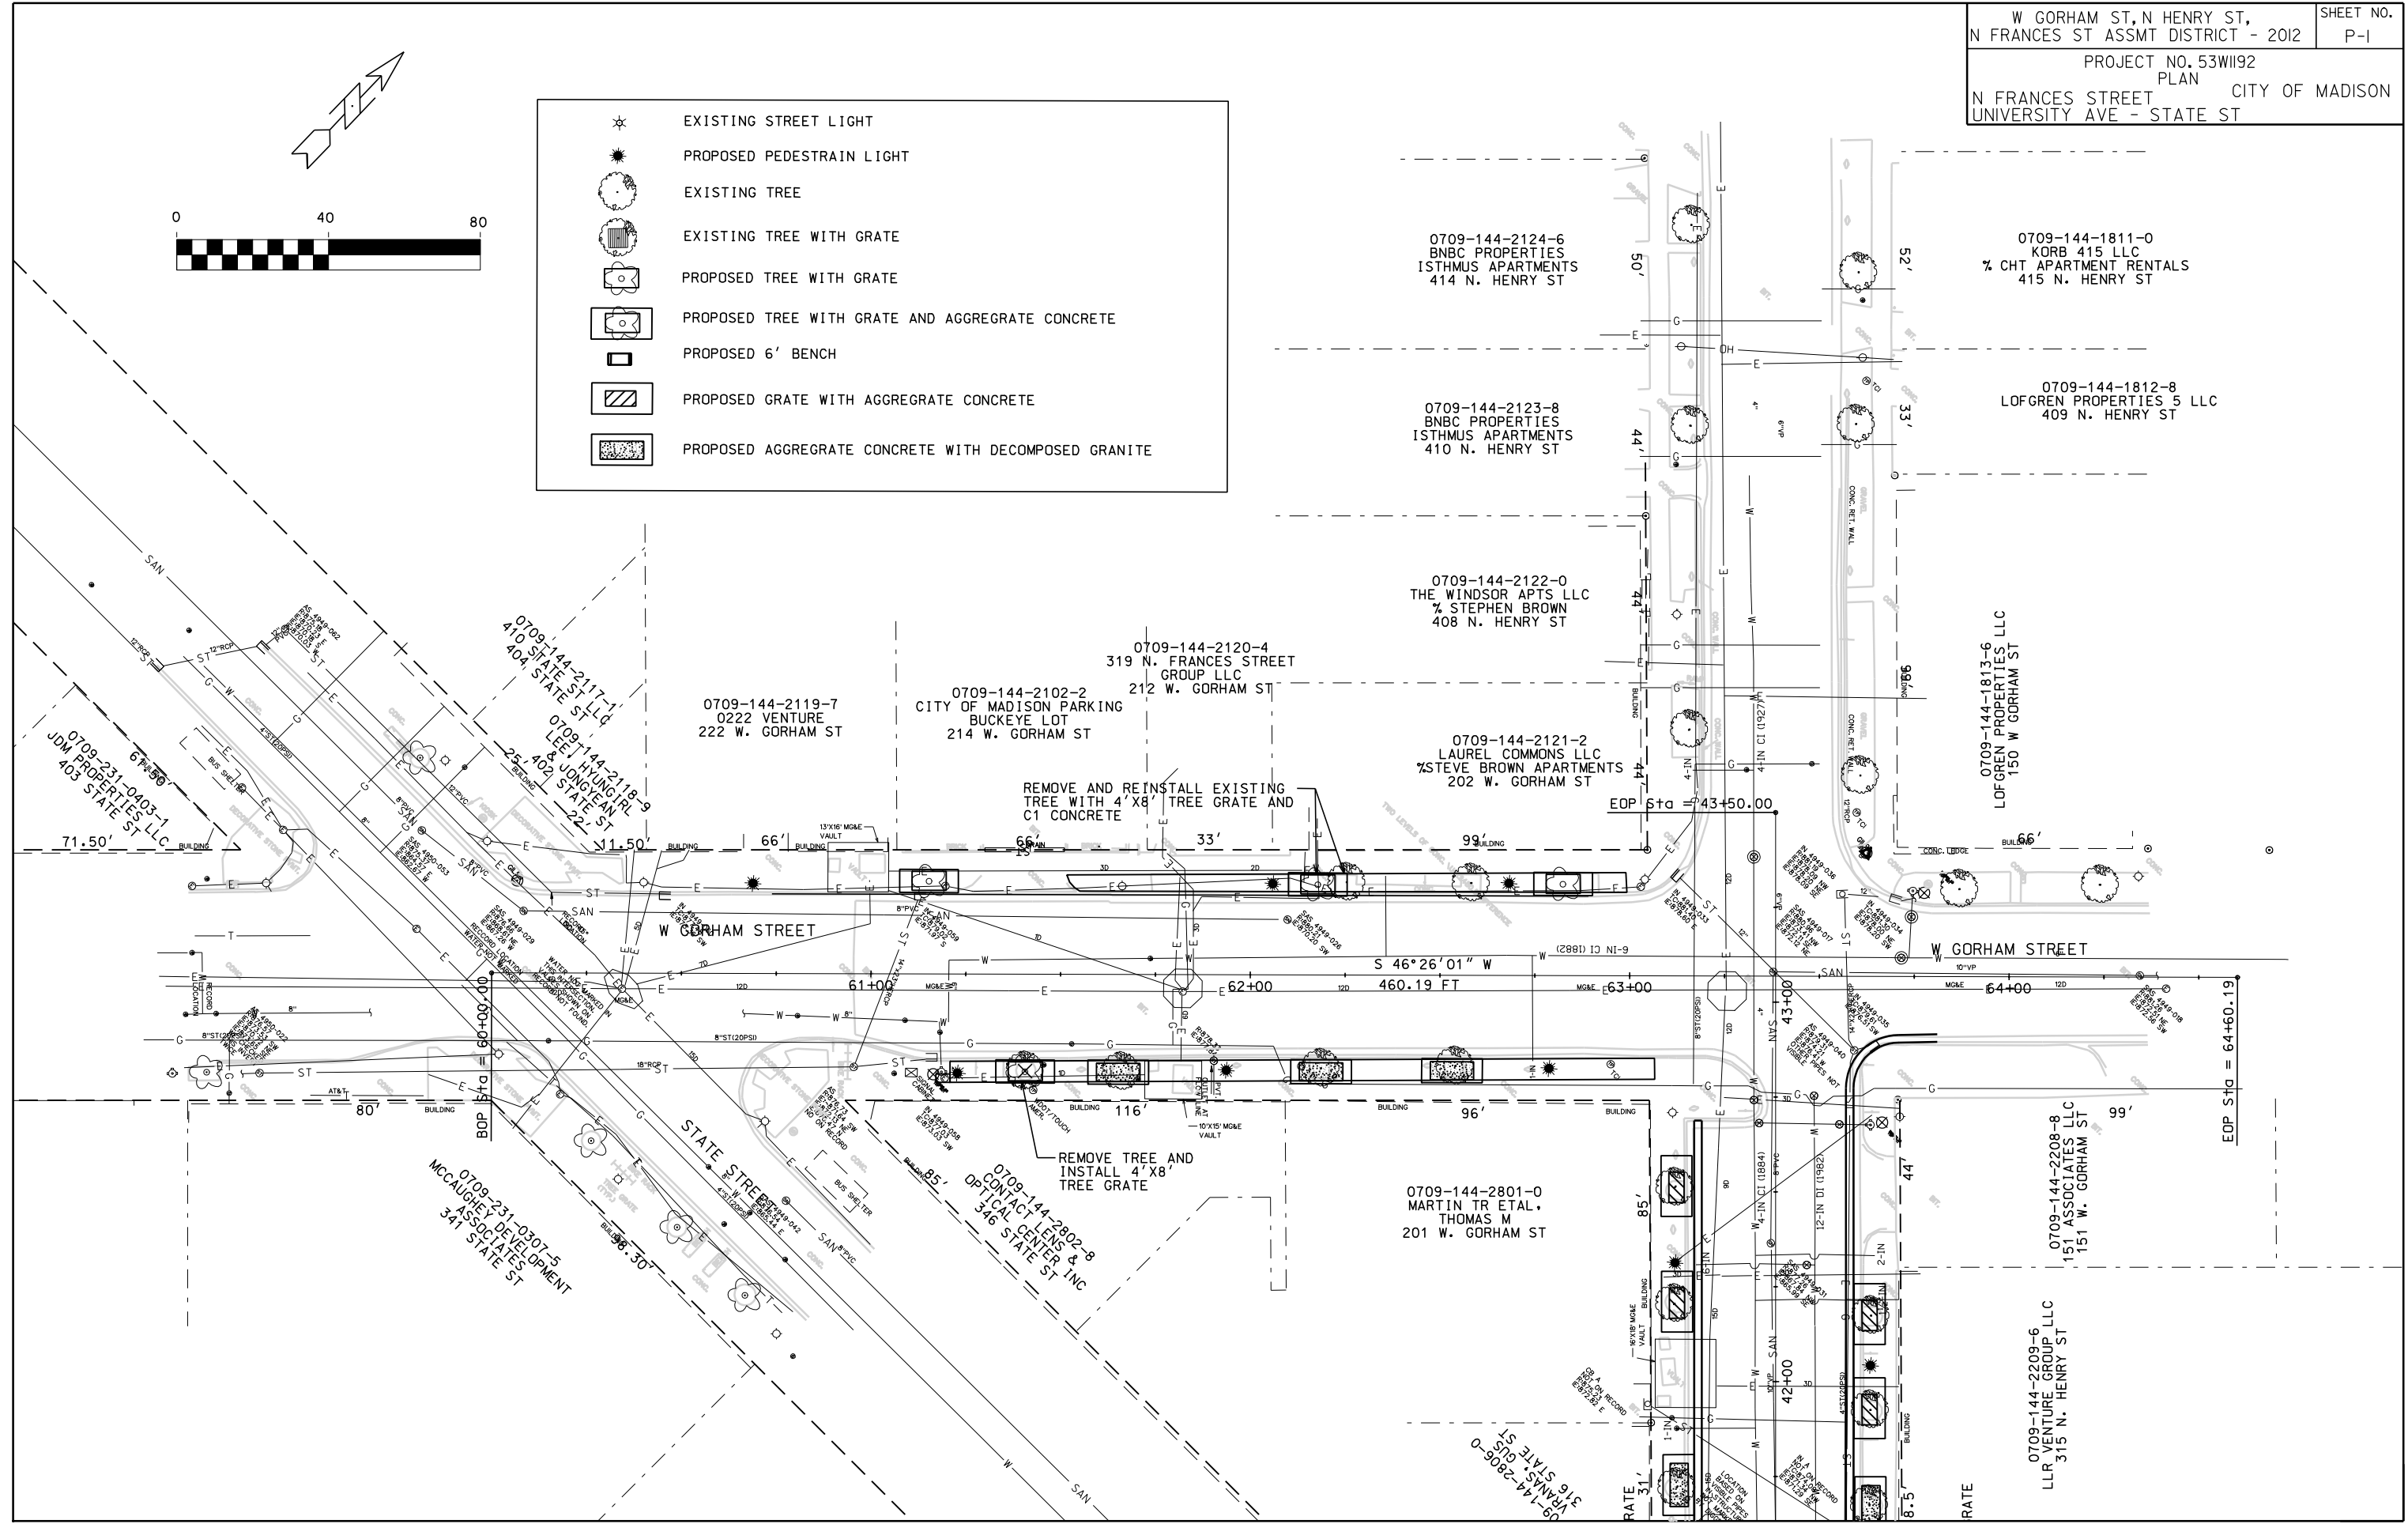


PLOT SCALE:
PLOT NAME:
REV. DATE:

ORIGINATOR: CITY_OF_MADISON_STREETS_DIVISION

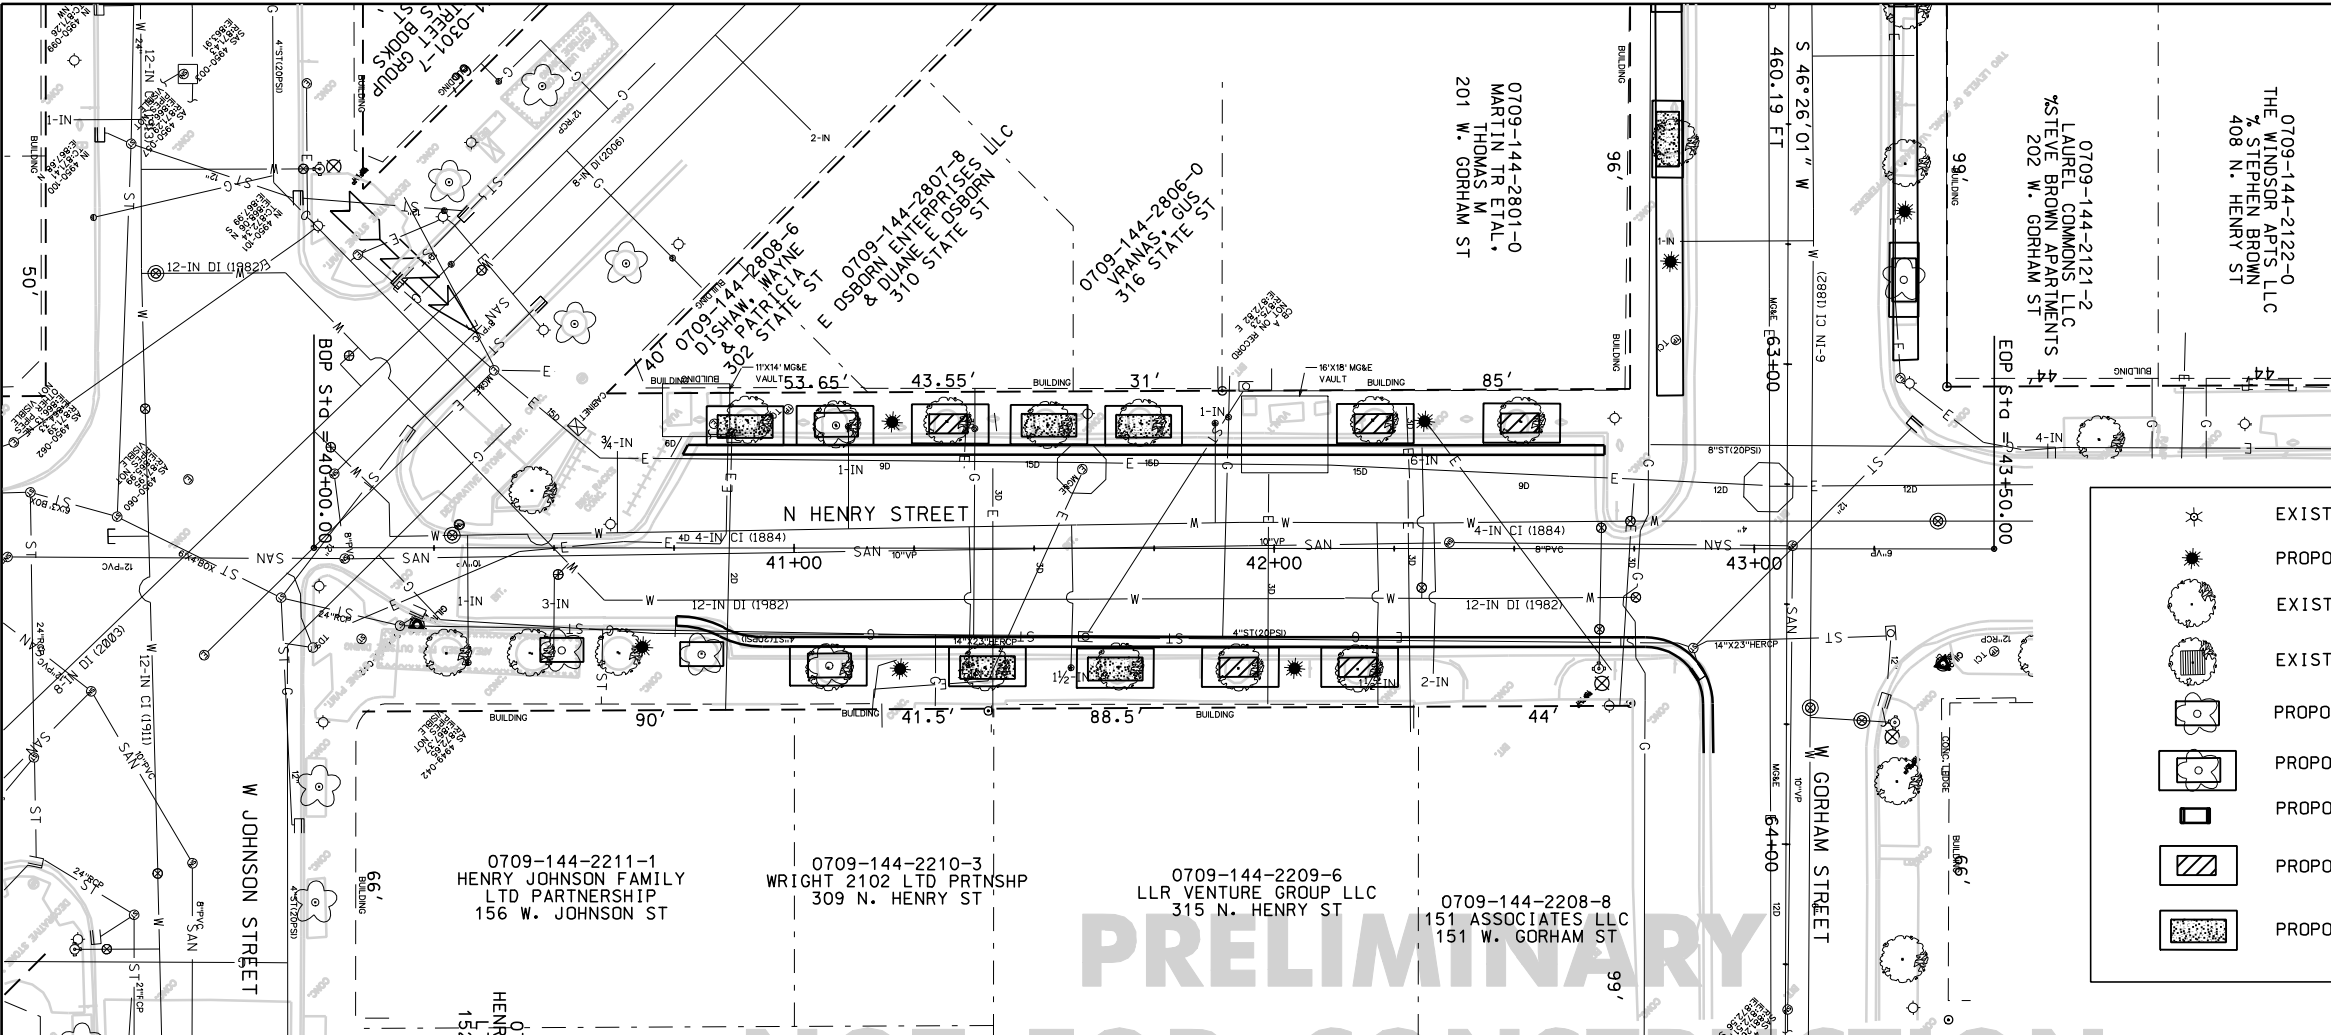

	EXISTING STREET LIGHT
	PROPOSED PEDESTRAIN LIGHT
	EXISTING TREE
	EXISTING TREE WITH GRATE
	PROPOSED TREE WITH GRATE
	PROPOSED TREE WITH GRATE AND AGGREGATE CONCRETE
	PROPOSED 6' BENCH
	PROPOSED GRATE WITH AGGREGATE CONCRETE
	PROPOSED AGGREGATE CONCRETE WITH DECOMPOSED GRANITE



PRELIMINARY
 NOT FOR CONSTRUCTION

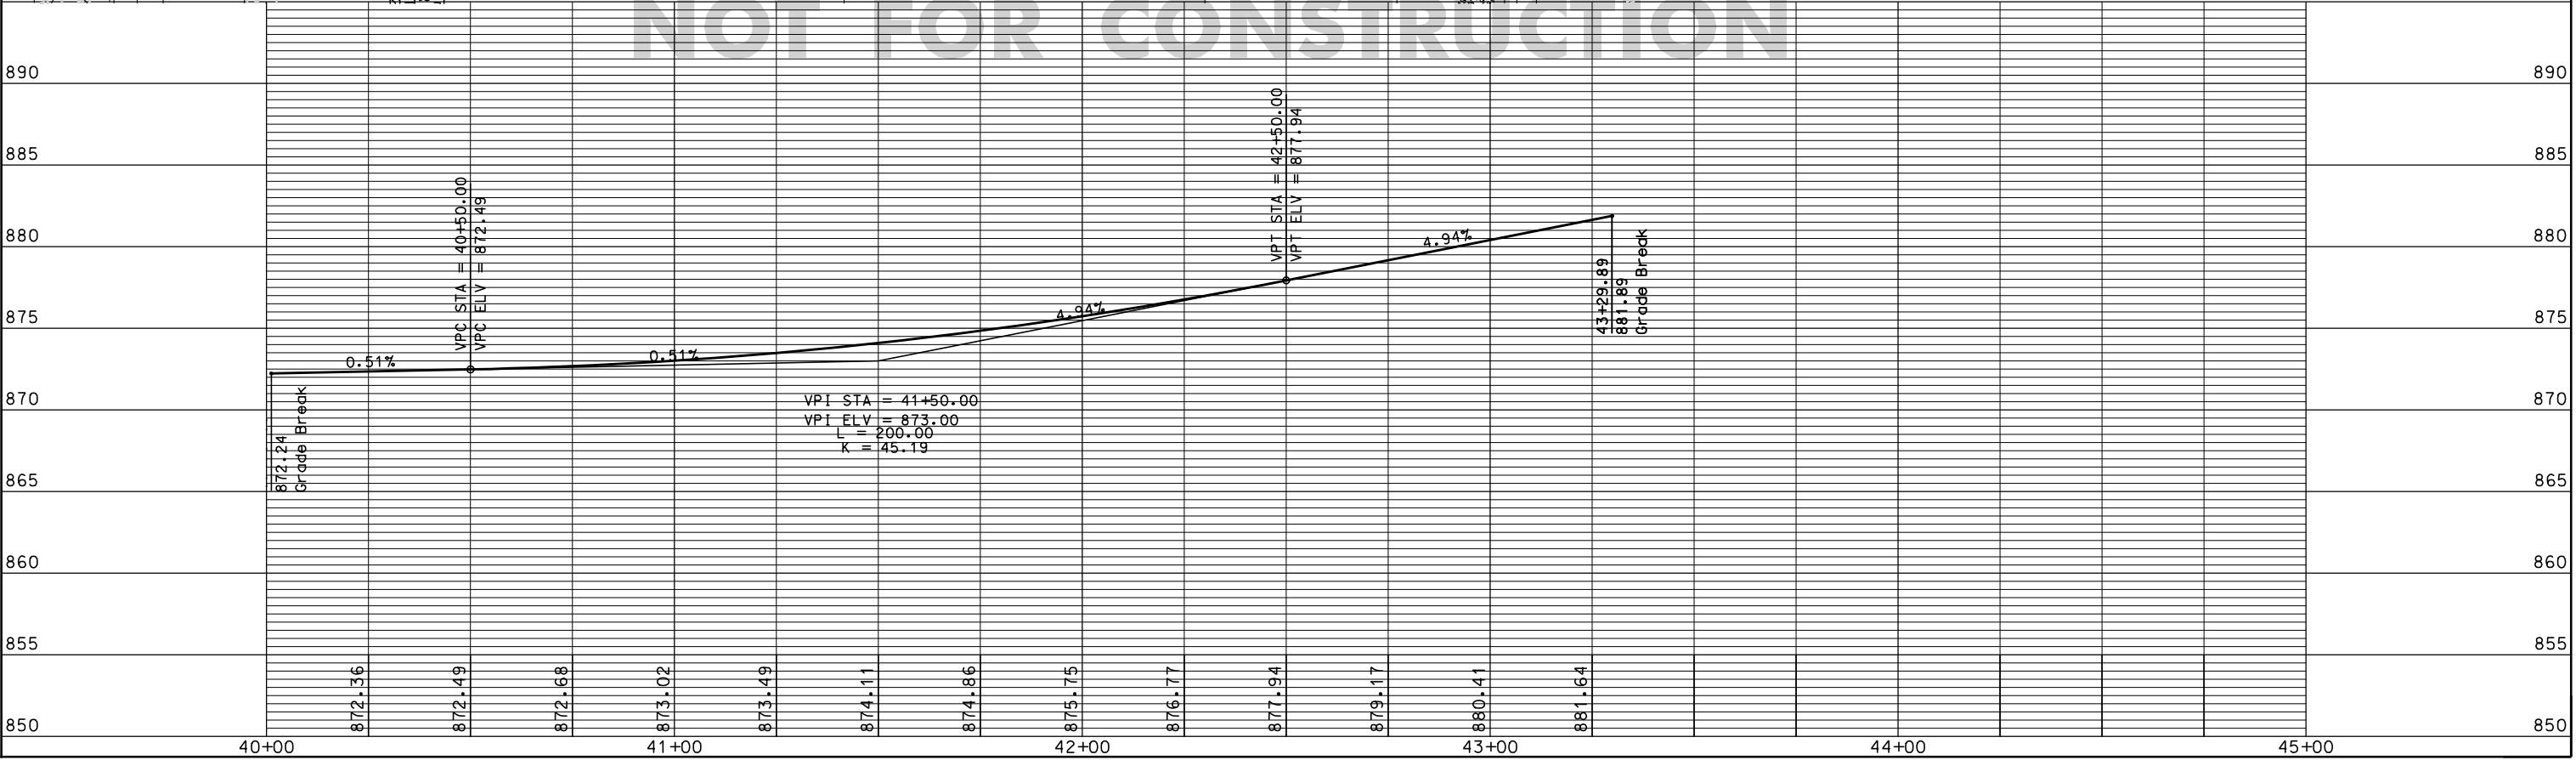

PLOT SCALE:
 PLOT NAME:
 REV. DATE:

ORIGINATOR: CITY OF MADISON, STREETS DIVISION

	EXISTING STREET LIGHT
	PROPOSED PEDESTRAIN LIGHT
	EXISTING TREE
	EXISTING TREE WITH GRATE
	PROPOSED TREE WITH GRATE
	PROPOSED TREE WITH GRATE AND AGGREGATE CONCRETE
	PROPOSED 6' BENCH
	PROPOSED GRATE WITH AGGREGATE CONCRETE
	PROPOSED AGGREGATE CONCRETE WITH DECOMPOSED GRANITE

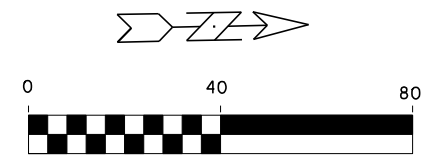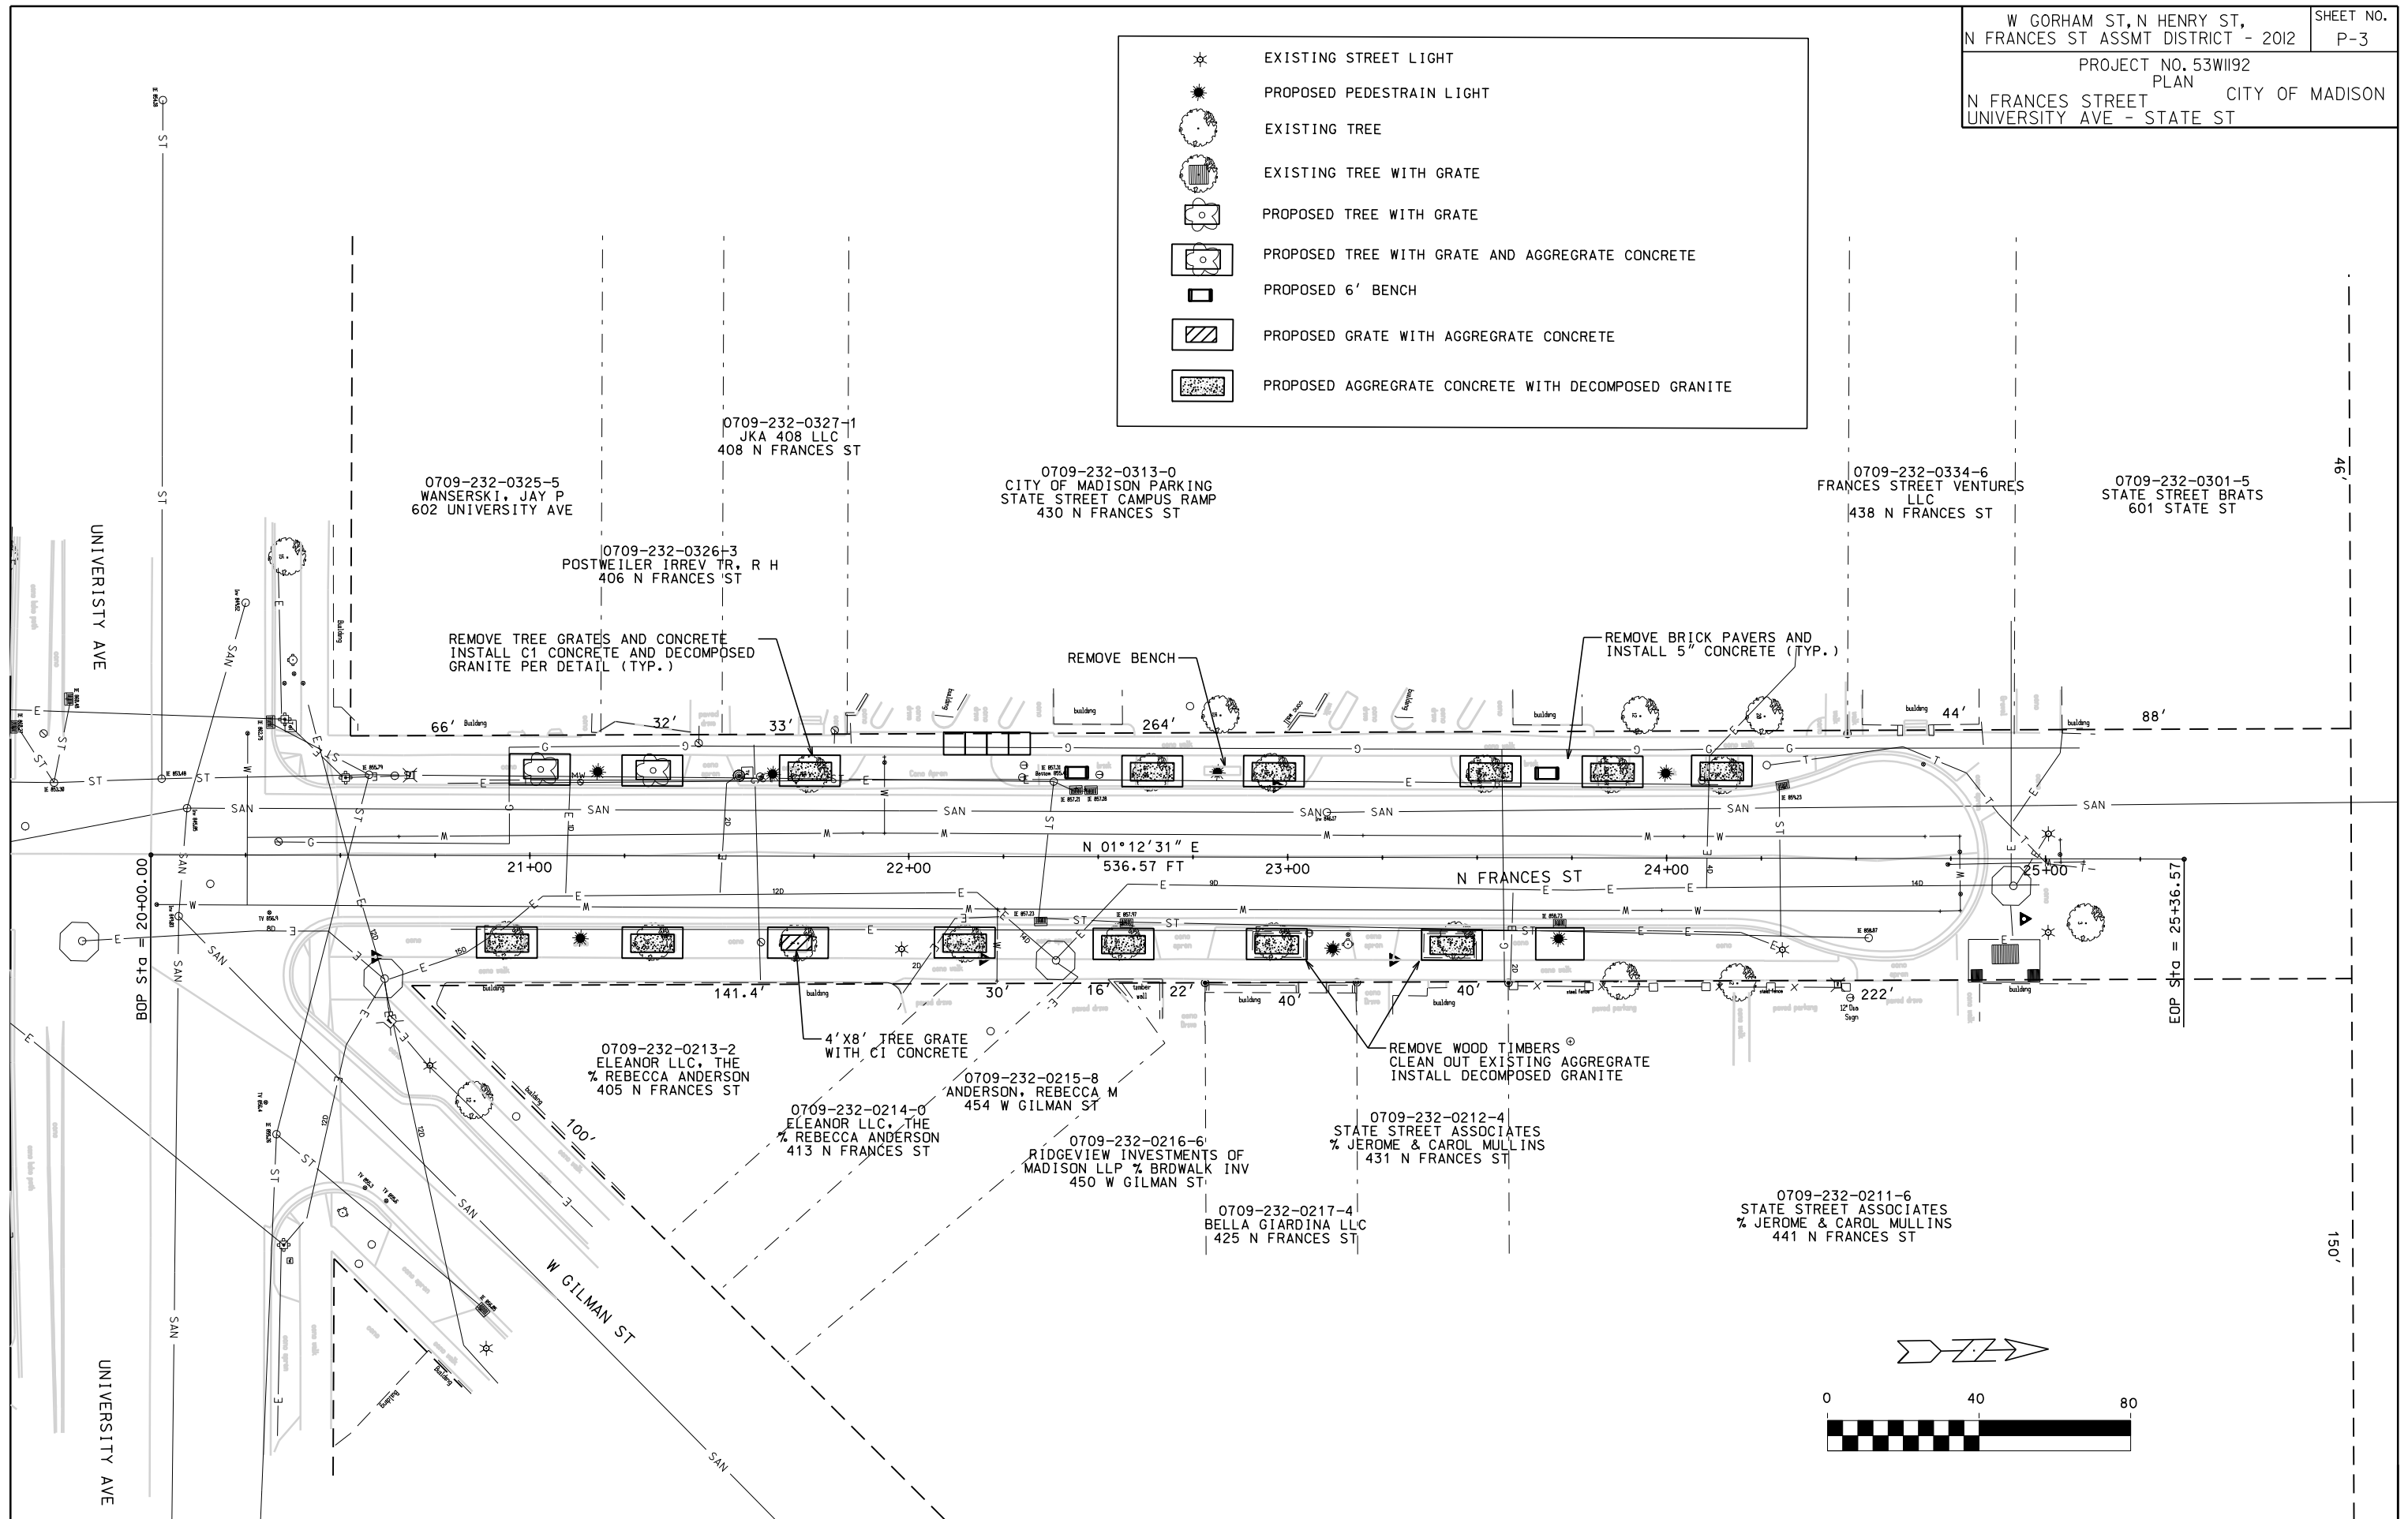

PLOT SCALE:

PLOT NAME:

REV. DATE:

ORIGINATOR: CITY_OF_MADISON_STREETS_DIVISION

0709-143-0213-1
 TOWERS HOLDINGS LLC
 502 N FRANCES ST

0709-143-0201-6
 MADISON INN LIMITED
 PARTNERSHIP
 601 LANGDON ST

0709-143-0120-8
 YOUTH WITH A MISSION INC
 602 LANGDON ST

0709-144-2012-3
 THE STATESIDER RESIDENCE
 HALL LLC
 505 N FRANCES ST

0709-144-2011-5
 265 LANGDON FAM LTD
 PARTNERSHIP
 265 LANGDON ST

0709-144-1906-9
 GAMMA PHI BETA
 % HOUSE DIRECTOR
 270 LANGDON ST

- EXISTING STREET LIGHT
- PROPOSED PEDESTRIAN LIGHT
- EXISTING TREE
- EXISTING TREE WITH GRATE
- PROPOSED TREE WITH GRATE
- PROPOSED TREE WITH GRATE AND AGGREGATE CONCRETE
- PROPOSED 6' BENCH
- PROPOSED GRATE WITH AGGREGATE CONCRETE
- PROPOSED AGGREGATE CONCRETE WITH DECOMPOSED GRANITE


BOP Sta = 9+50.00
 N=483004.32
 E=818179.28

CP
 N=483028.36
 E=818187.82
 ELEV=873.66

CP
 N=483256.33
 E=818153.04
 ELEV=875.62

CP# FRA3
 N=483259.13
 E=818217.54
 ELEV=879.64

NOT FOR CONSTRUCTION

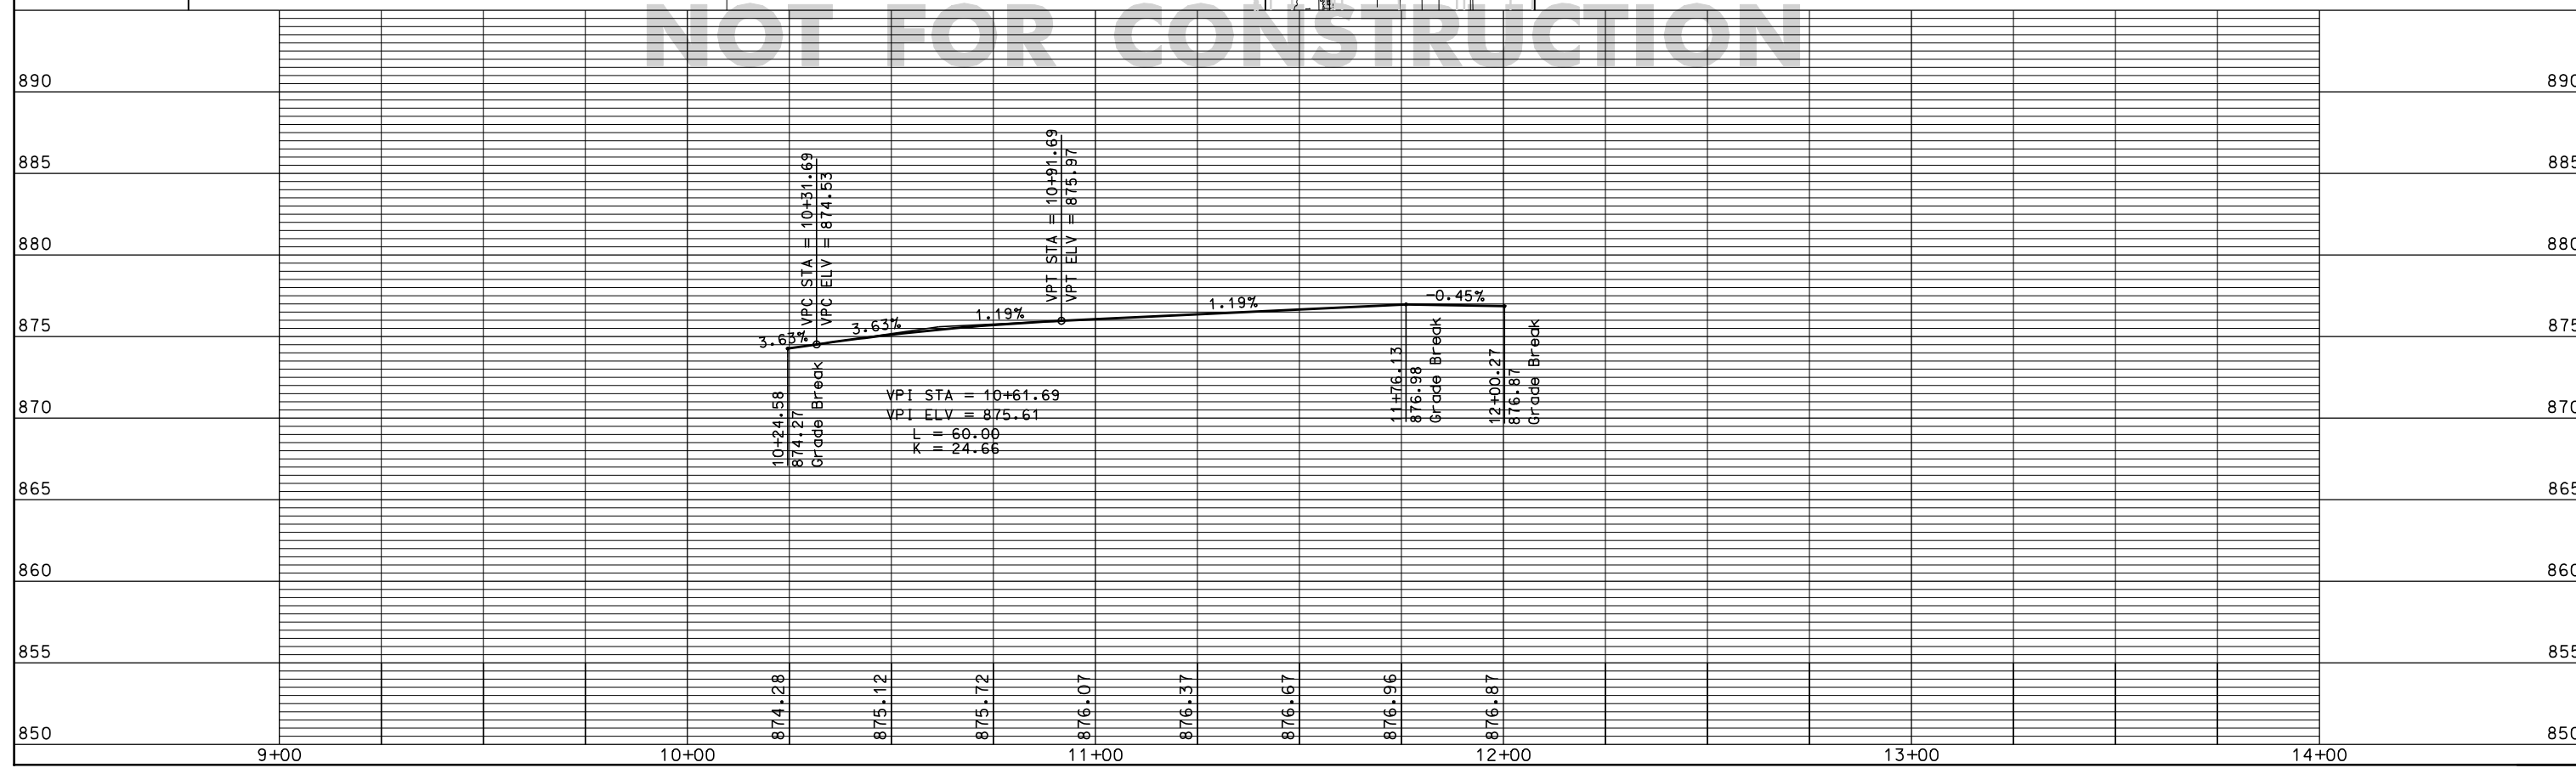

PLOT SCALE:

PLOT NAME:

REV. DATE:

ORIGINATOR: CITY OF MADISON, STREETS DIVISION