




**Blair Street Gateway Garden Plan
Landscape Design**





3055 SIGELICKOW ROAD
MCFARLAND, WI 53558
PHONE: 608-833-2054
WWW.AVANTGARDENING.COM

Bair Street Gateway Garden Plan Intersection of Blair St. & John Nolen Dr.

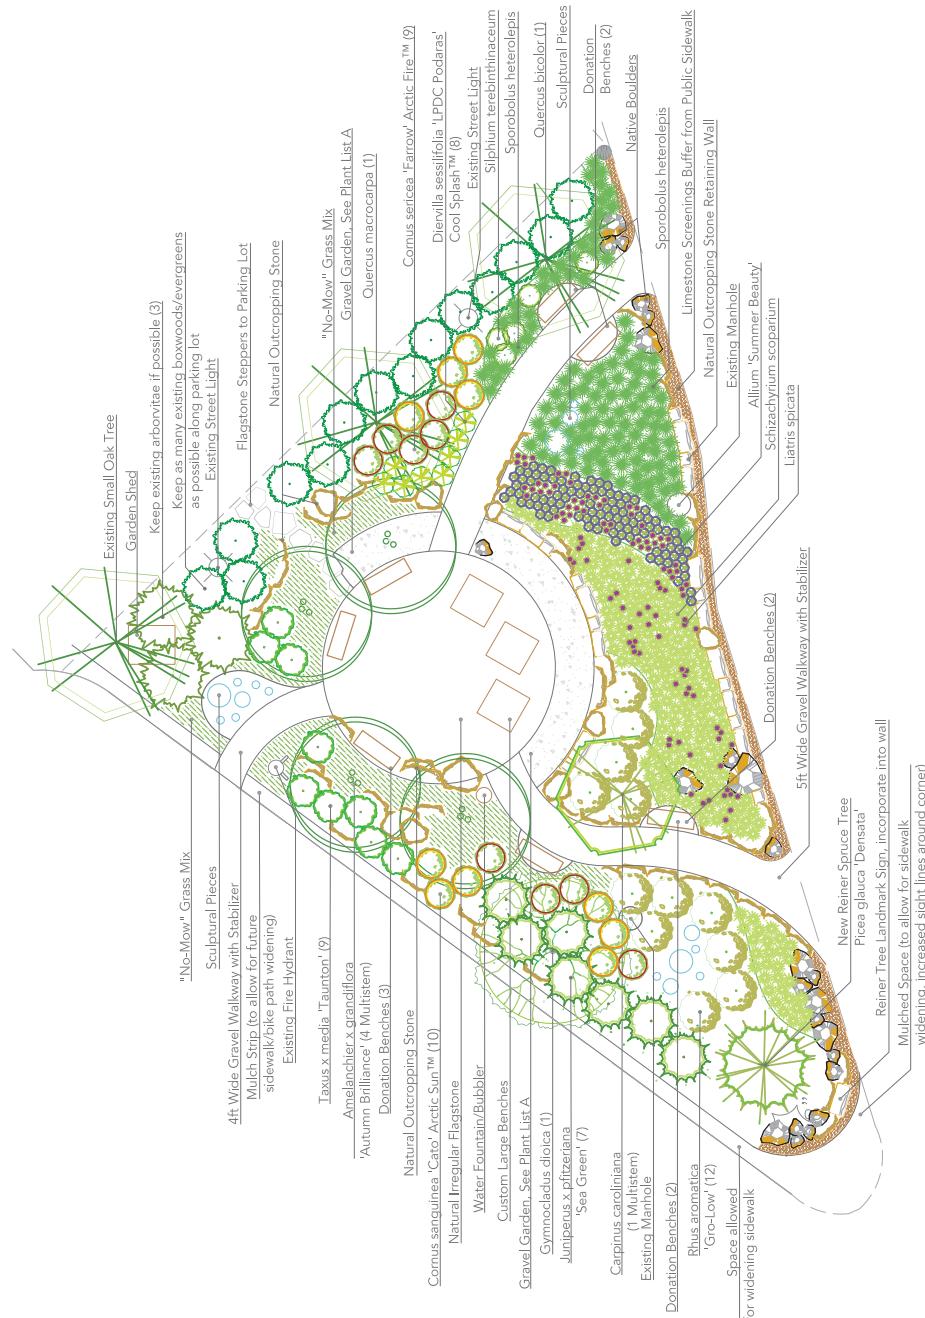

DRAWING TITLE: LANDSCAPE DESIGN
DATE: 20 May 2015
REV'D:

DRAWN BY: T.S. & K.S.
REVIEWED BY: Lisa J. Hoffman
FILE NAME: BSG_Plan2015_05_Avant_dwg

COPYRIGHT © 2014
AVANT GARDENING &
LANDSCAPING INC.
ALL RIGHTS RESERVED. ALL PLANS,
SPECIFICATIONS, DESIGNS, AND
RENDERINGS ARE OWNED HEREIN
BY AVANT GARDENING &
LANDSCAPING INC.
NO PART MAY BE USED OR
REPRODUCED, IN WHOLE OR IN PART,
WITHOUT EXPRESS WRITTEN
CONSENT.

1/16" = 1'-0"