


**PROPOSED CANNONBALL PHASE 6
WATER MAIN PROJECT, 2018
MUNIS NO. 10435**

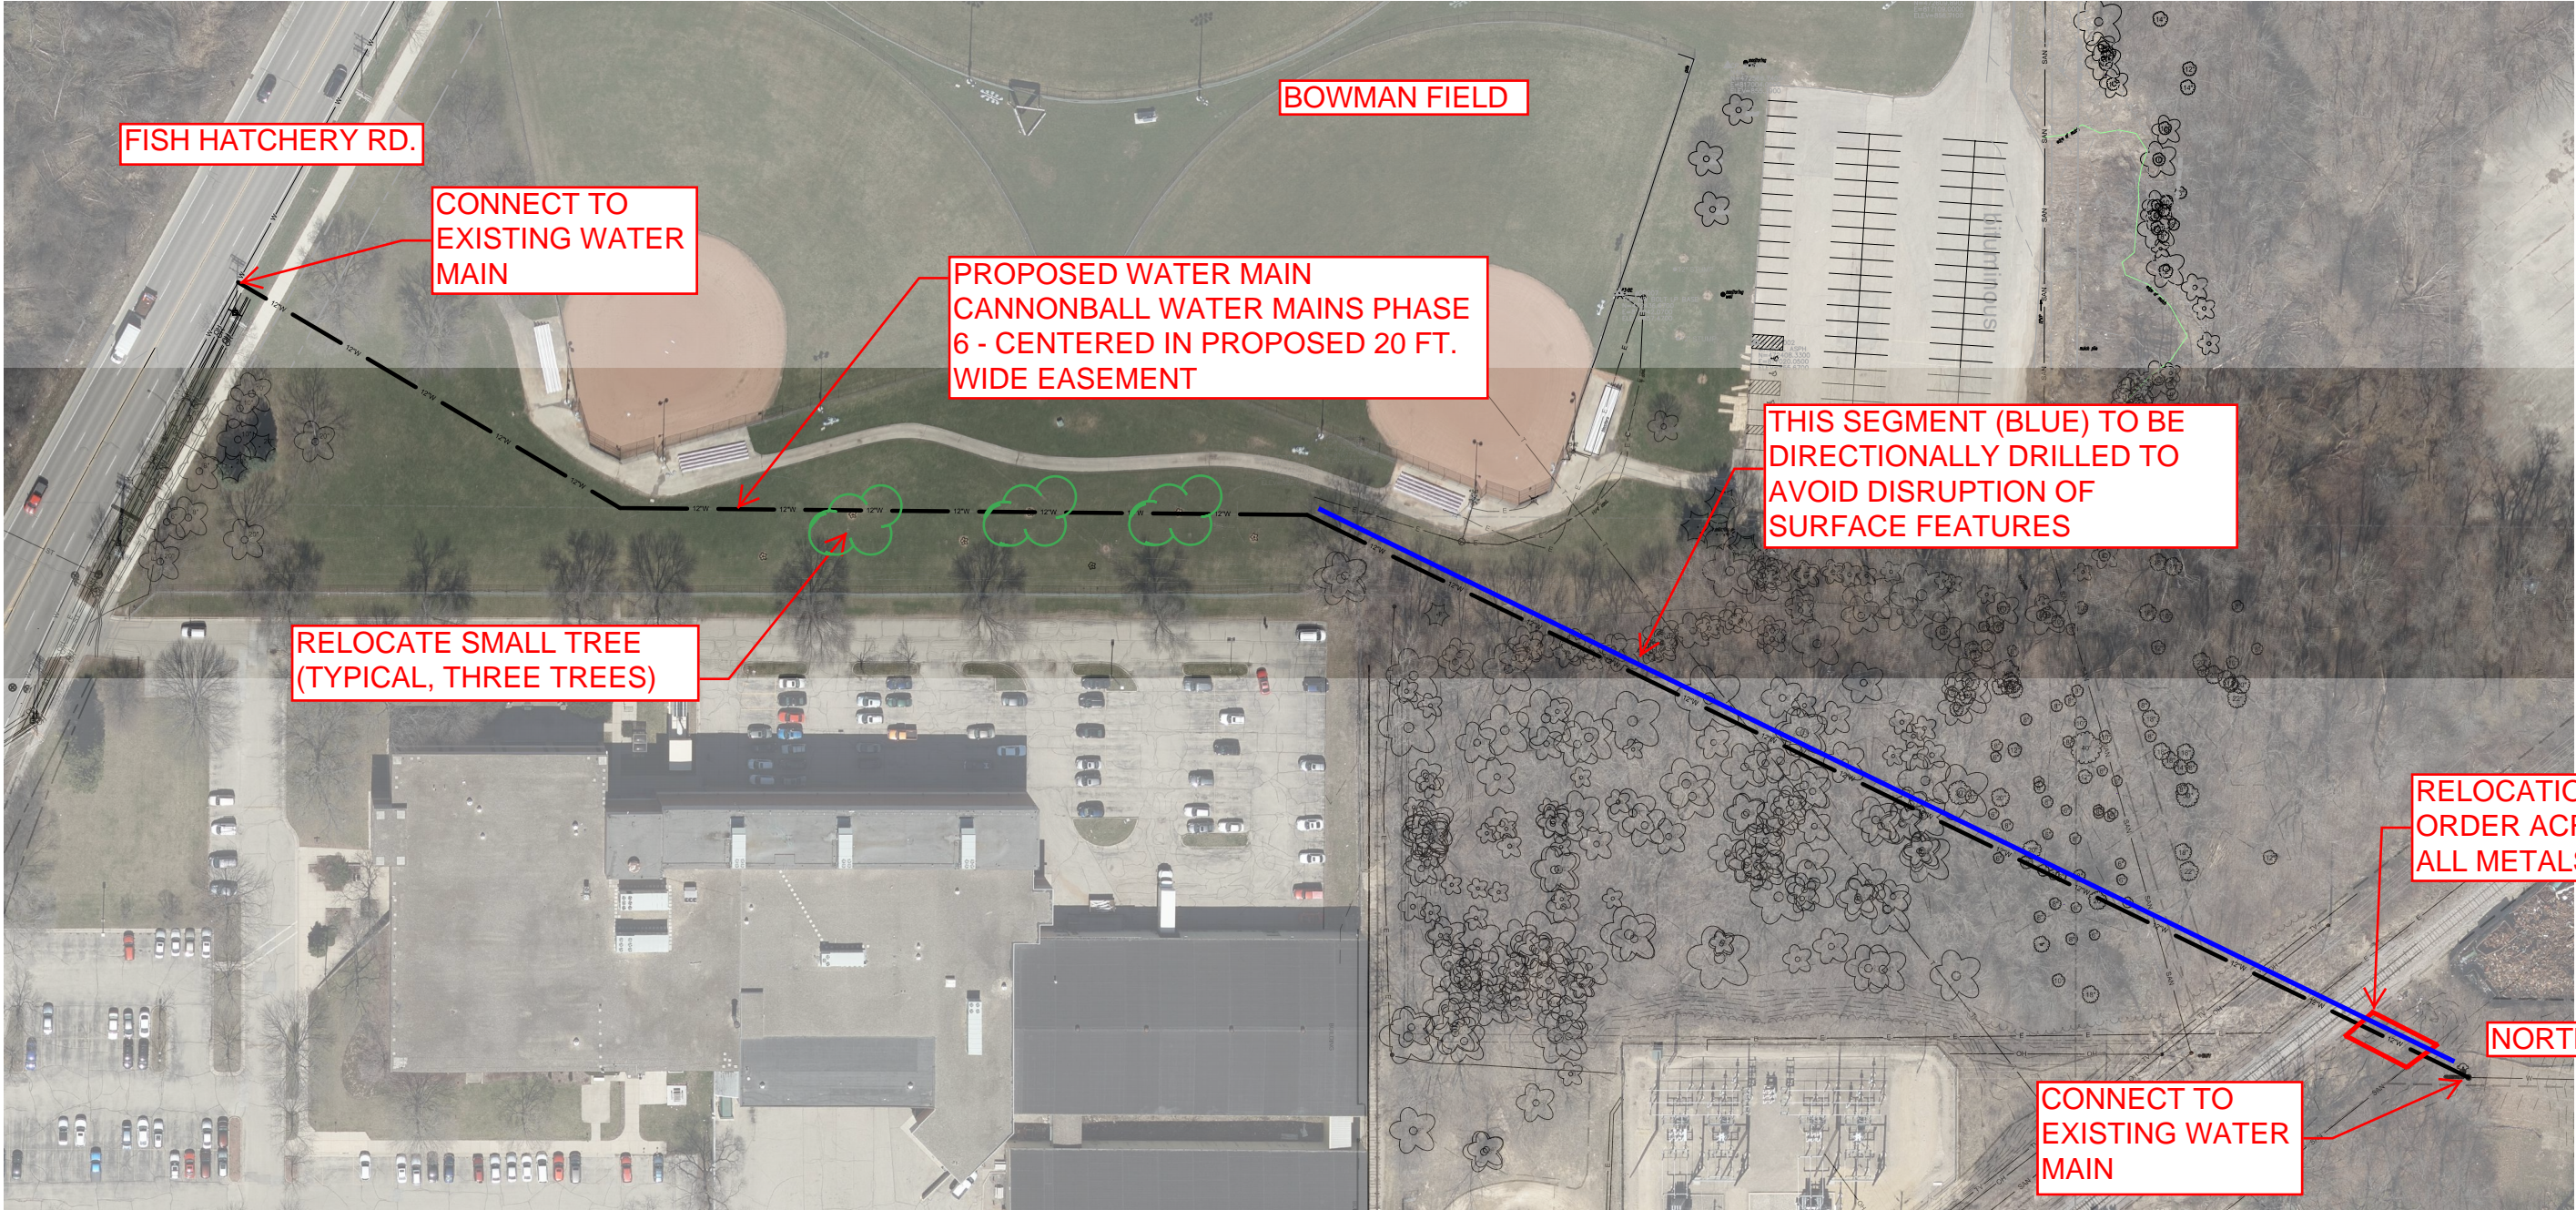

NOTES
FEBRUARY 12, 2018 - FINAL ROUTE THROUGH BOWMAN FIELD SUBJECT TO REVIEW BY MADISON PARKS DIVISION.