



City of Madison

Demolition & Conditional Use

Location

654 Williamson Street

Applicant

Brandon Cook, John Fontain Realty
Kevin Burow, Knothe & Bruce Architects, LLC


Request

Demolish daycare center to construct
five-story mixed-use building with 2,750
square feet of commercial space and
45 apartments


Public Hearing Date

Plan Commission

March 27, 2022

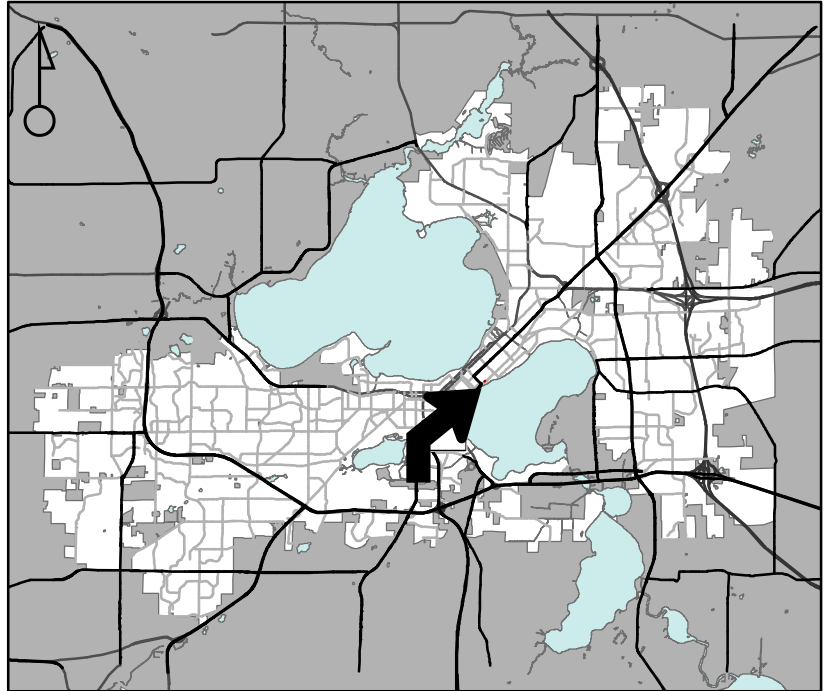

For Questions Contact: Chris Wells at: 261-9135 or cwells@cityofmadison.com or City Planning at 266-4635

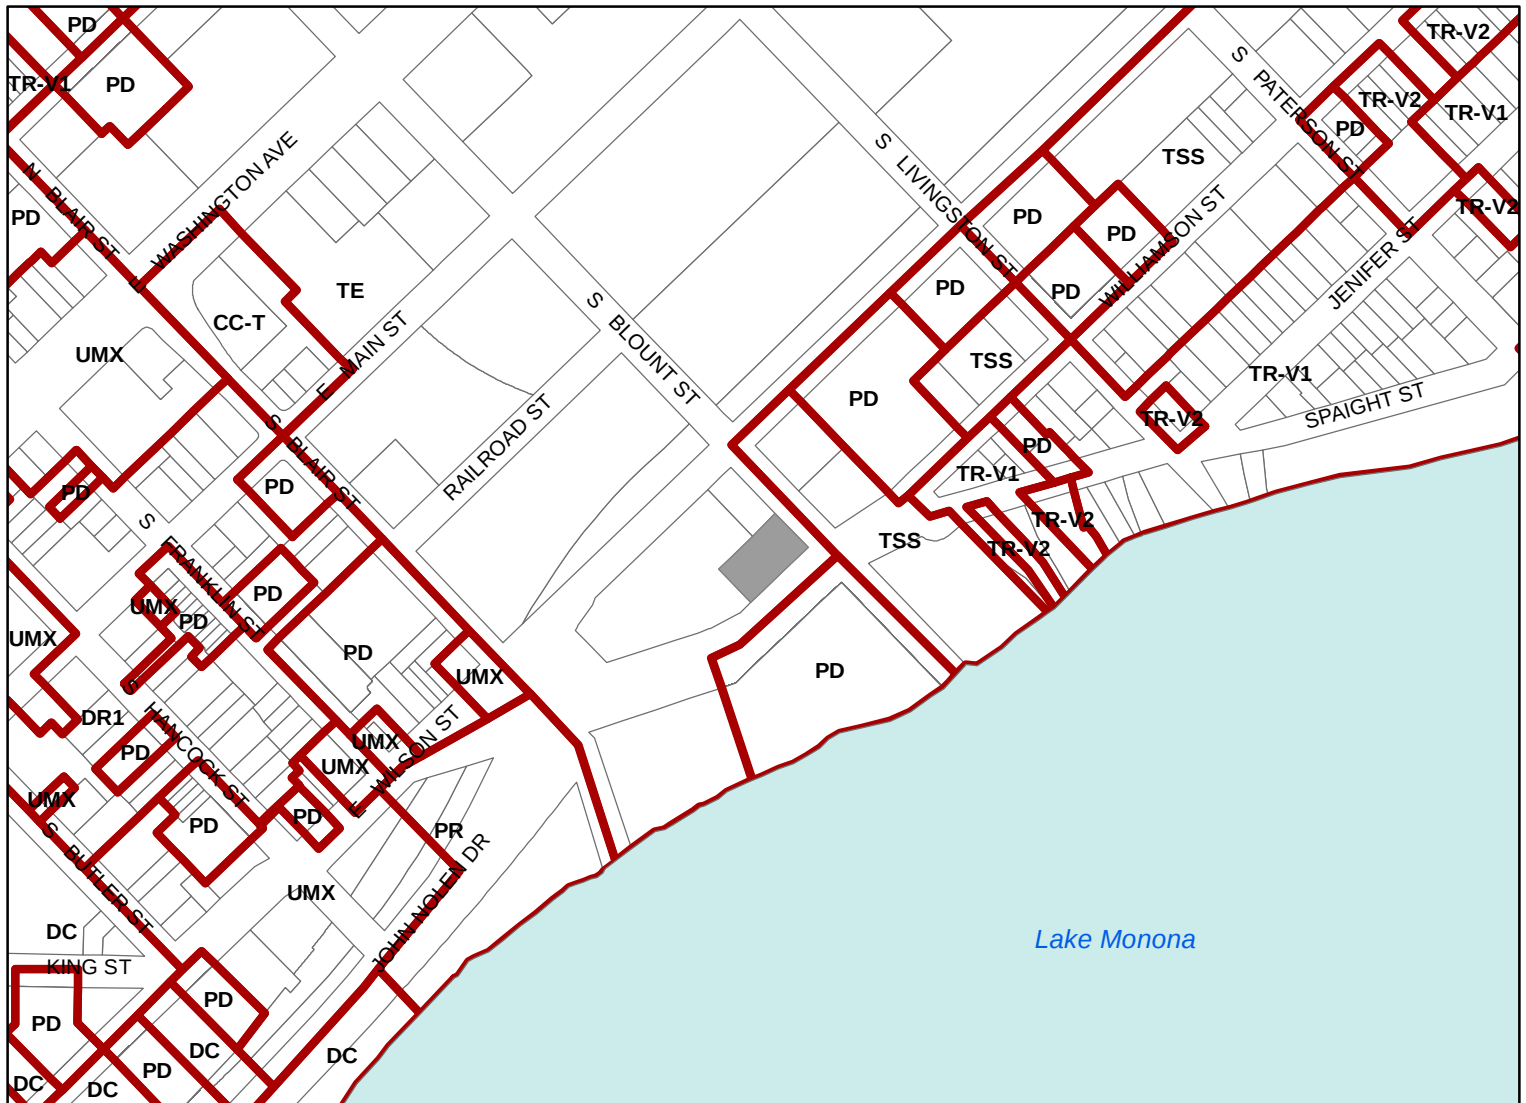

Scale : 1" = 400'

City of Madison, Planning Division : JC : Date : 3-6-23

