



Location

5706 Lake Mendota Drive

Applicant

Karl Beckman, Beckman Builders, LLC
Mike Jensen

Existing Use

Single-family residence


Request

Construct accessory building on lakefront parcel


Public Hearing Date

Plan Commission

November 7, 2022

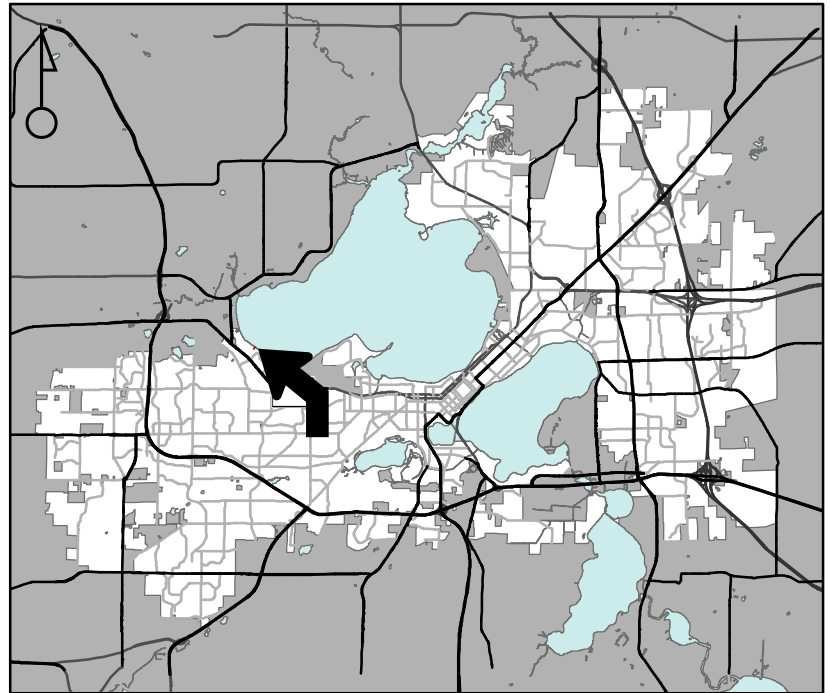

For Questions Contact: Chris Wells at: 261-9135 or cwells@cityofmadison.com or City Planning at 266-4635

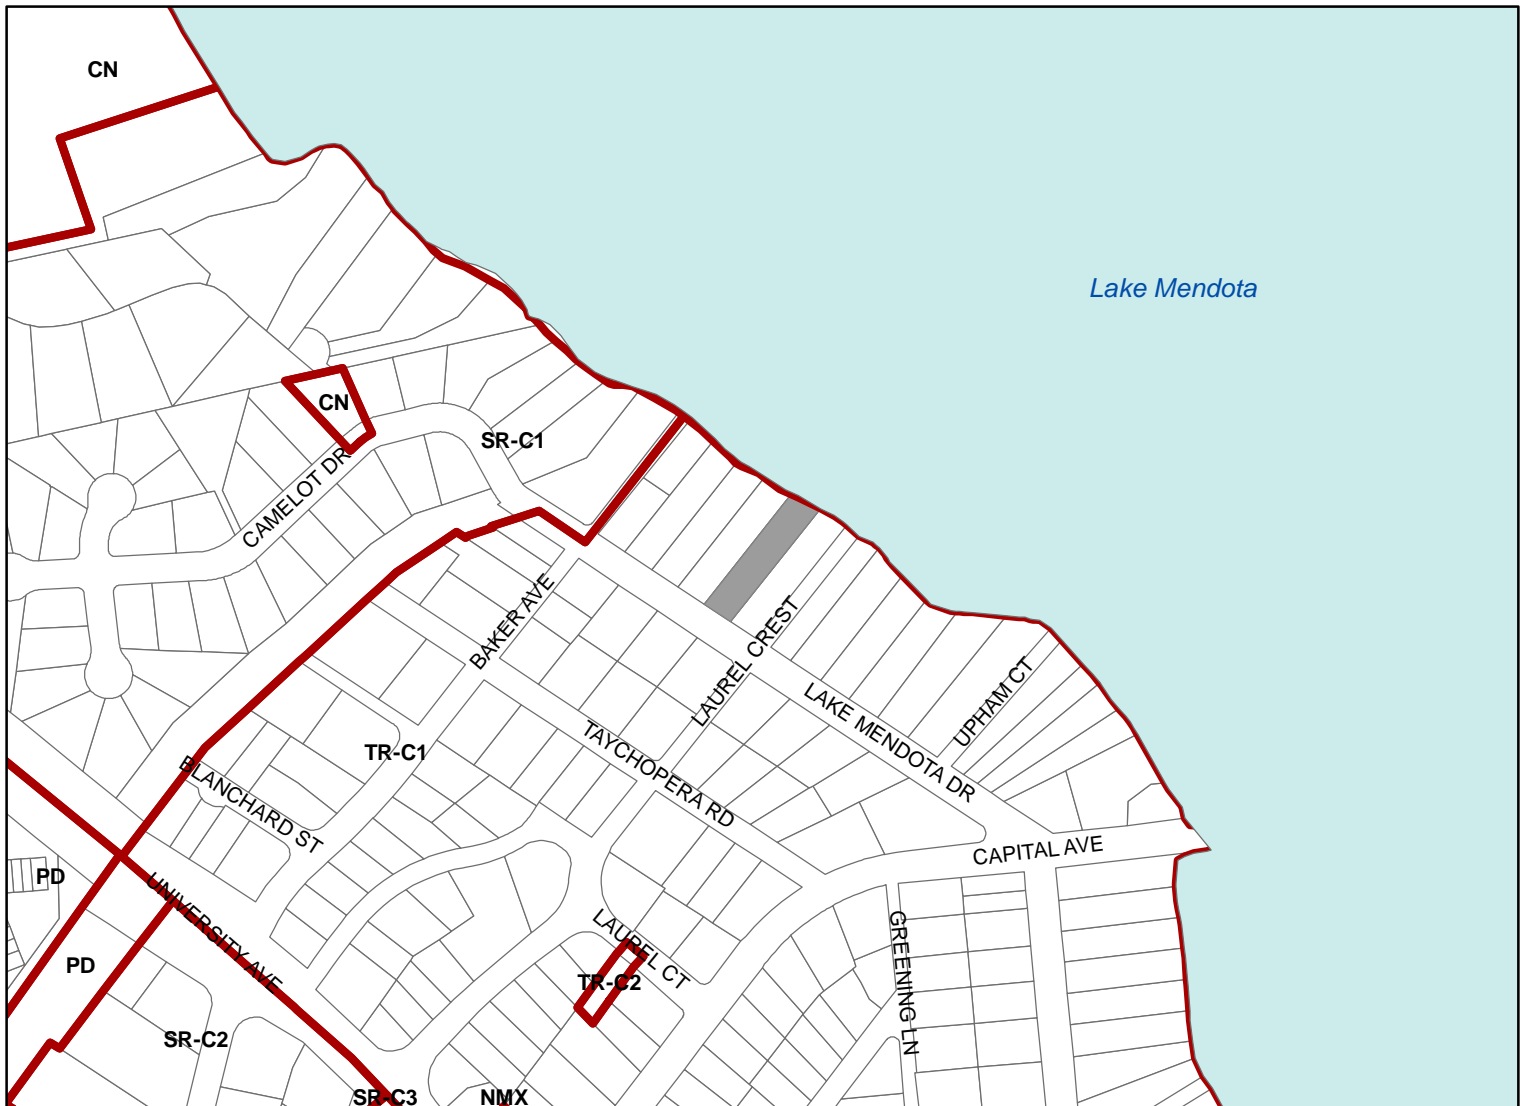

Scale : 1" = 400'

City of Madison, Planning Division : JC : Date : 10-4-22

