


- QUICK FACTS:**
- 6' WIDE
 - APPROX. 900' LONG
 - PROVIDES INTERMEDIATE CONNECTION FROM SHELTER TO ANDERSON ST
 - ANTICIPATED CONSTRUCTION SPRING 2025

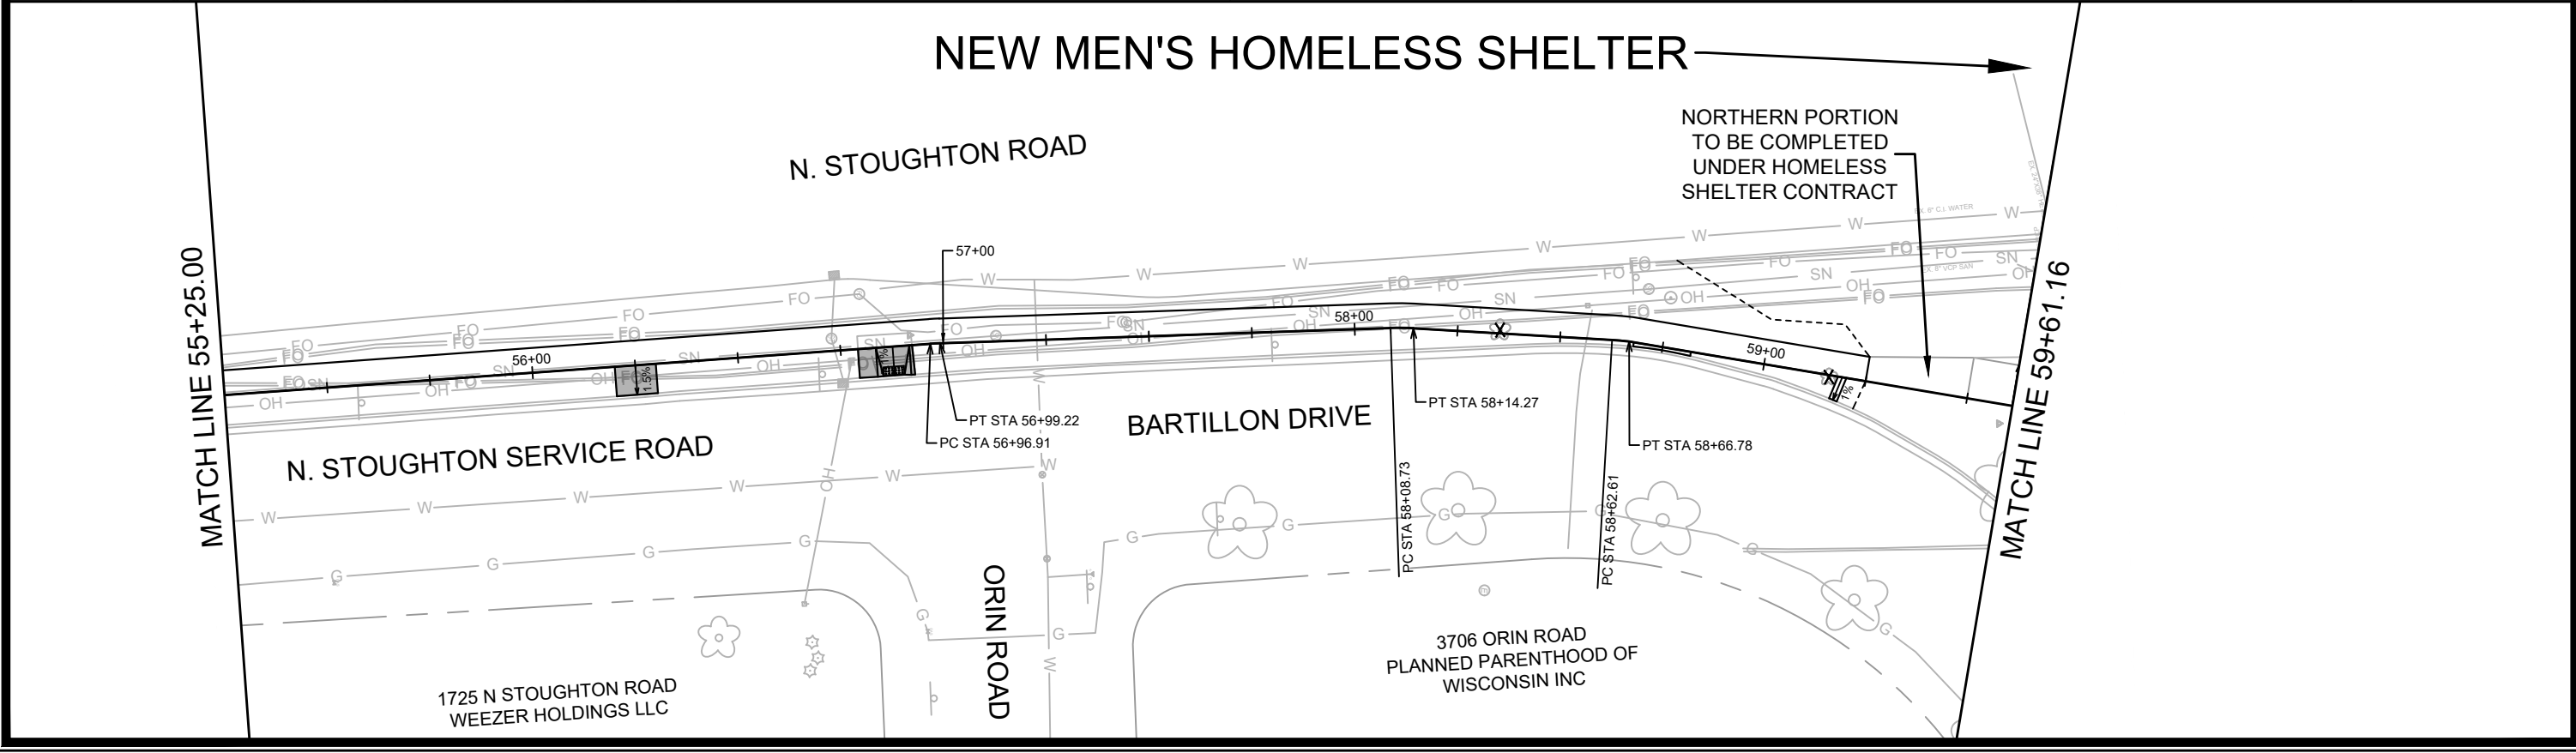

DATE	BY
REVISION	
Designed By: EEA	Date: 12/05/2024 10:02 AM
Scale: 1" = 40'	
MARK	14890
BPW-1	

14890
 MADISON, WI
 CONTRACT NO: 8757

BPW EXHIBIT
 BARTILLON SIDEWALK
 M:\DESIGN\Projects\14890\CAD\Streets\14890EN-PnP.dwg



14890
 BPW-1