



Location

2406 Waunona Way

Project Name

Koller Addition

Applicant


Wolfgang Koller and Patricia Gabarra-Koller /Larry Taff, T/Z of Madison, Inc.

Existing Use

Single-family residence

Proposed Use

Demolish portion of single-family residence to construct addition to residence on lakefront parcel and accessory building exceeding 576 square feet.

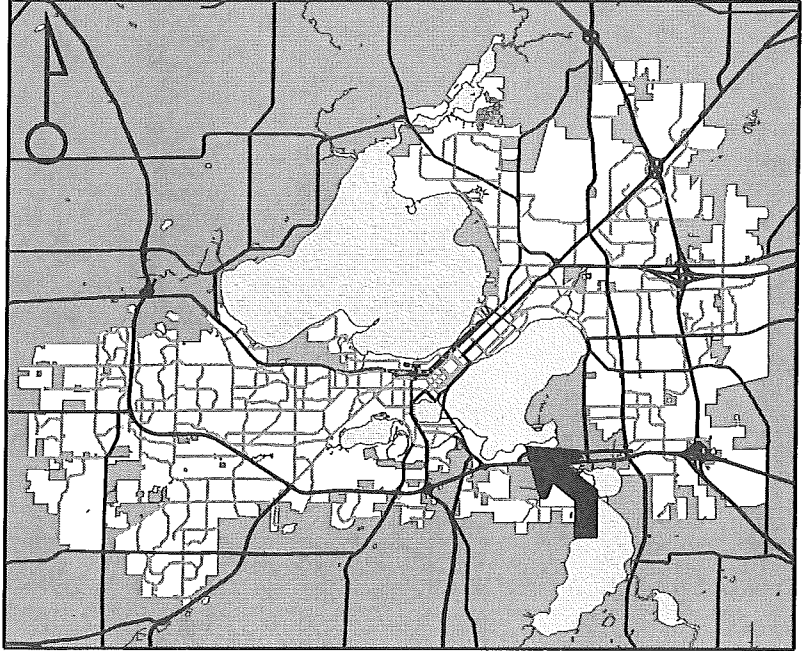


Public Hearing Date

Plan Commission

30 July 2018

For Questions Contact: Sydney Prusak at: 243-0554 or sprusak@cityofmadison.com or City Planning at 266-4635

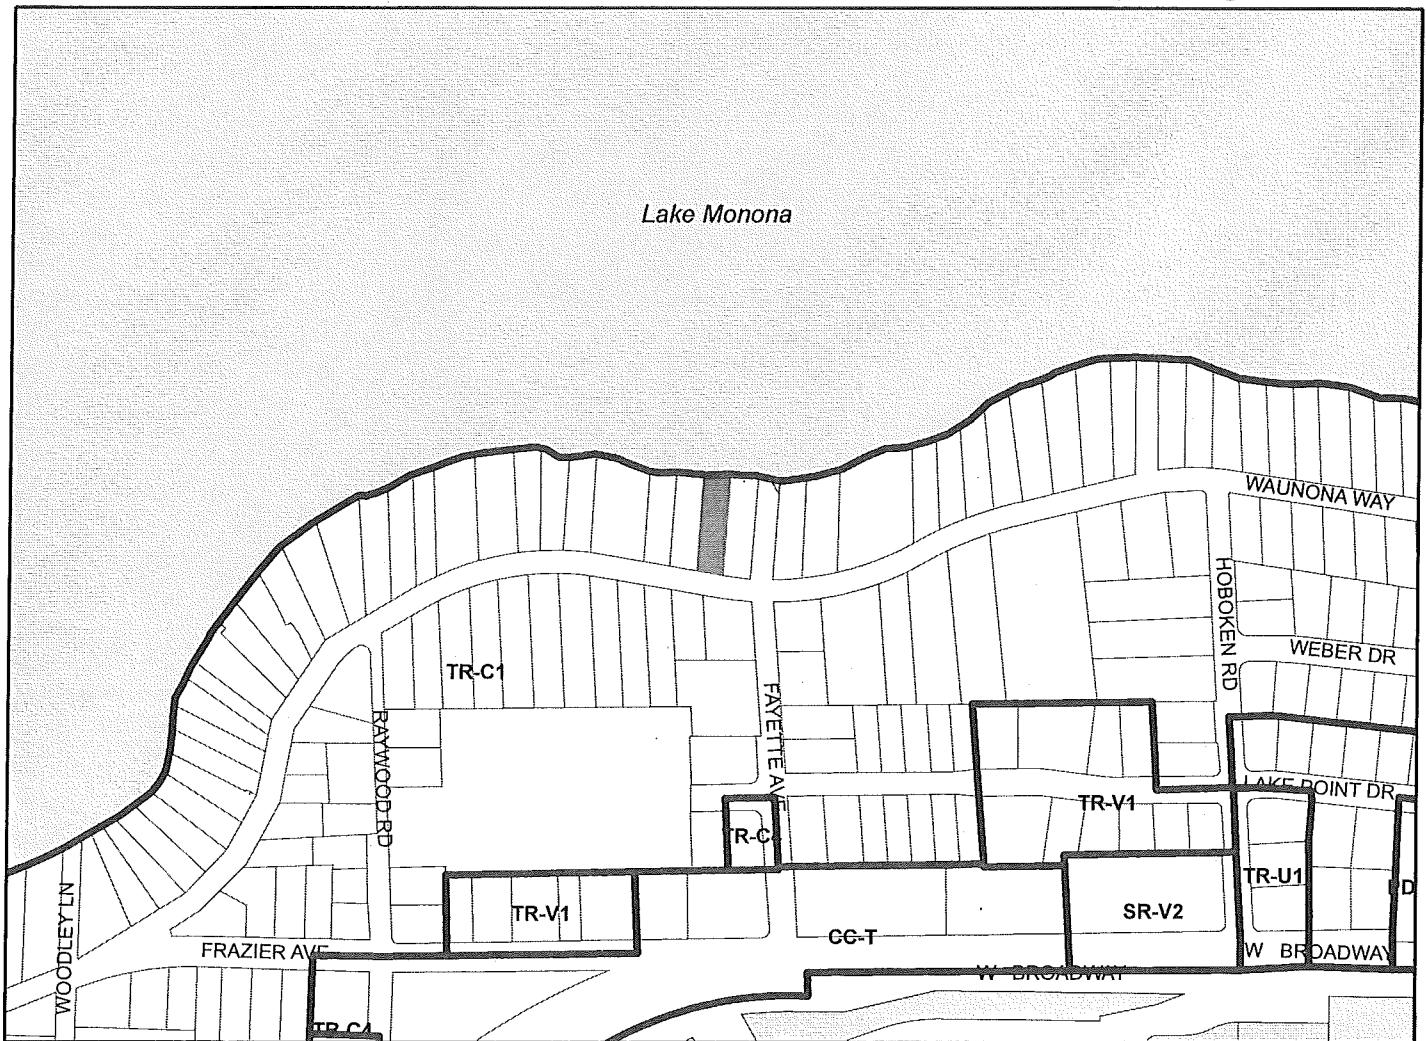

Scale : 1" = 400'

10

