



City of Madison

Conditional Use


Location
1630 Adams Street
Project Name
Zimmer Detached Garage

Applicant
Tom Zimmer / Melissa Destree,
Destree Design Architects


Existing Use
Single Family

Proposed Use
Demolish single-family home and
construct new single-family home
w/ detached garage exceeding
ten percent of lot area

Public Hearing Date
Plan Commission
11 March 2019

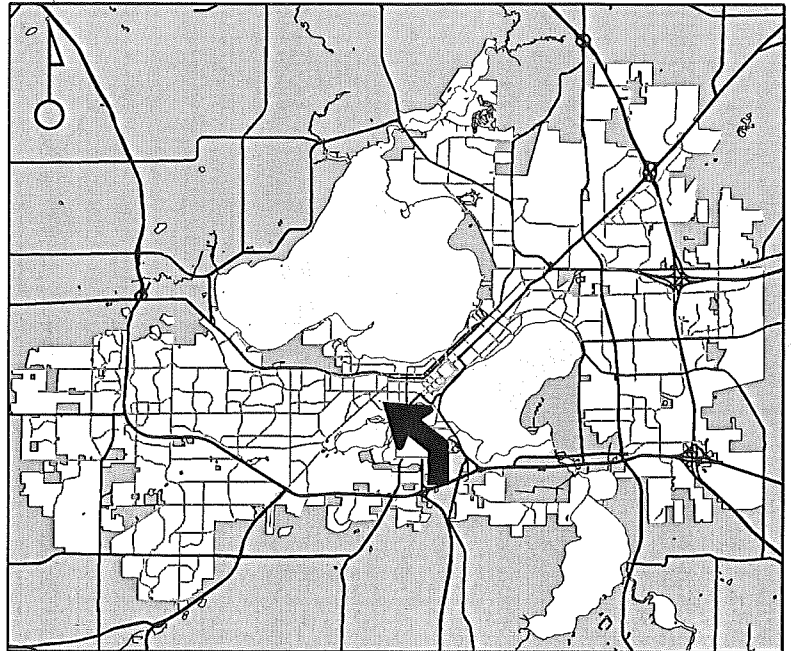

For Questions Contact: Sydney Prusak at: 243-0554 or sprusak@cityofmadison.com or City Planning at 266-4635

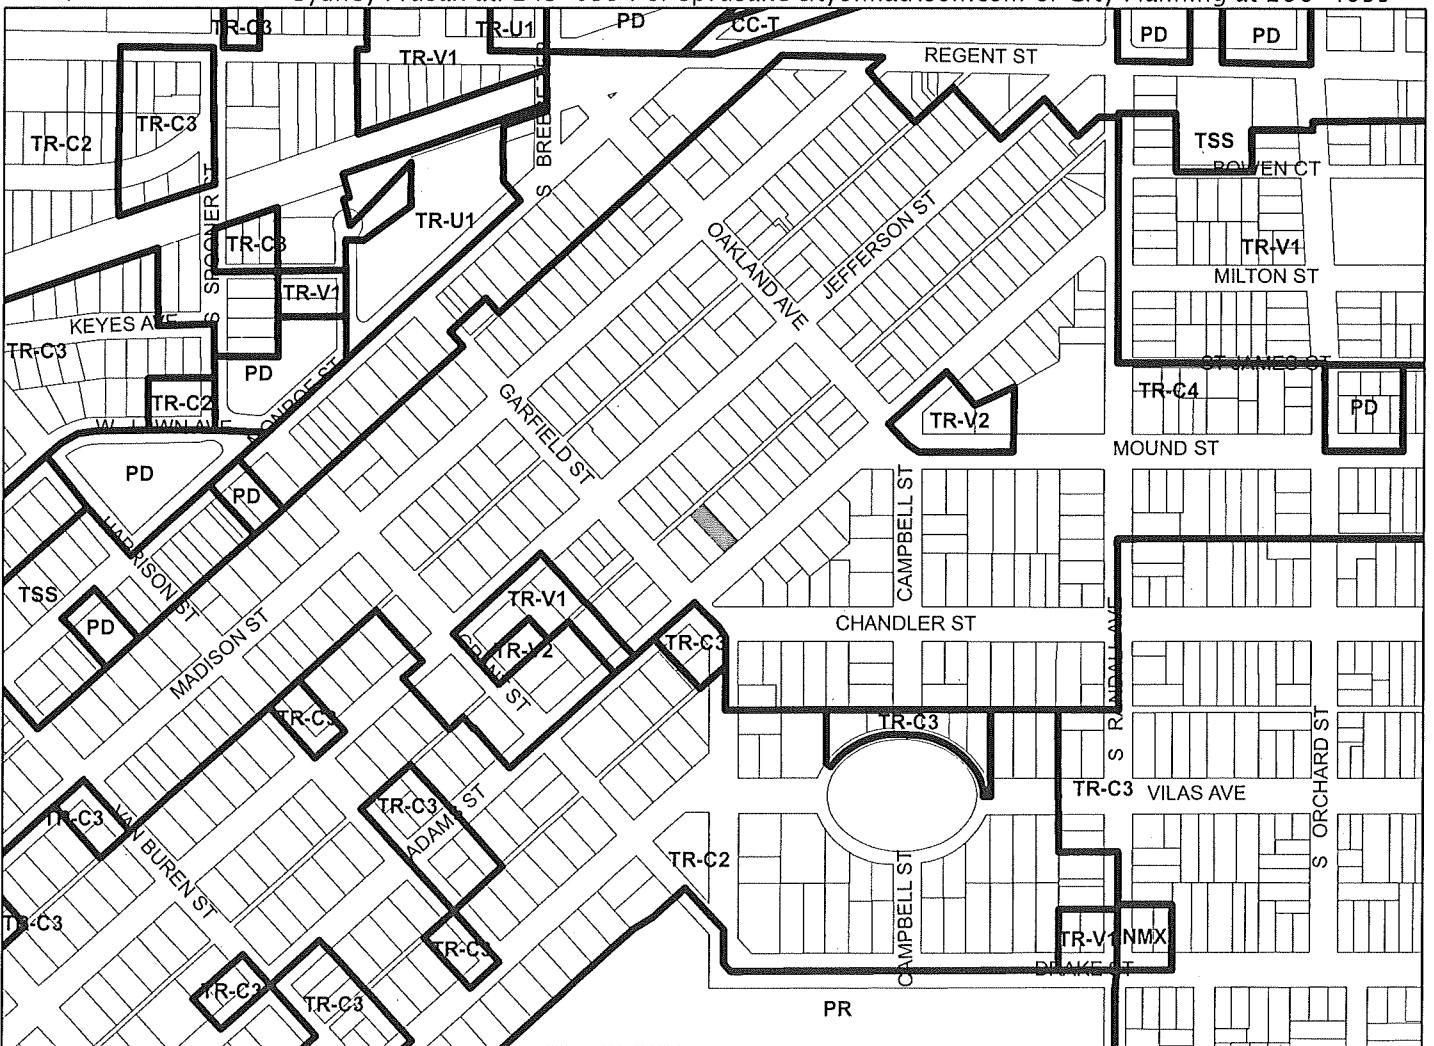

Scale : 1" = 400'

City of Madison, Planning Division : PPE : Date : 5 March 2019

