



Location

2928 Barlow Street

Applicant

Gina Kent Stanghellini

Gunnar Anderson


Request

Demolish single-family residence


Public Hearing Date

Plan Commission

August 26, 2024

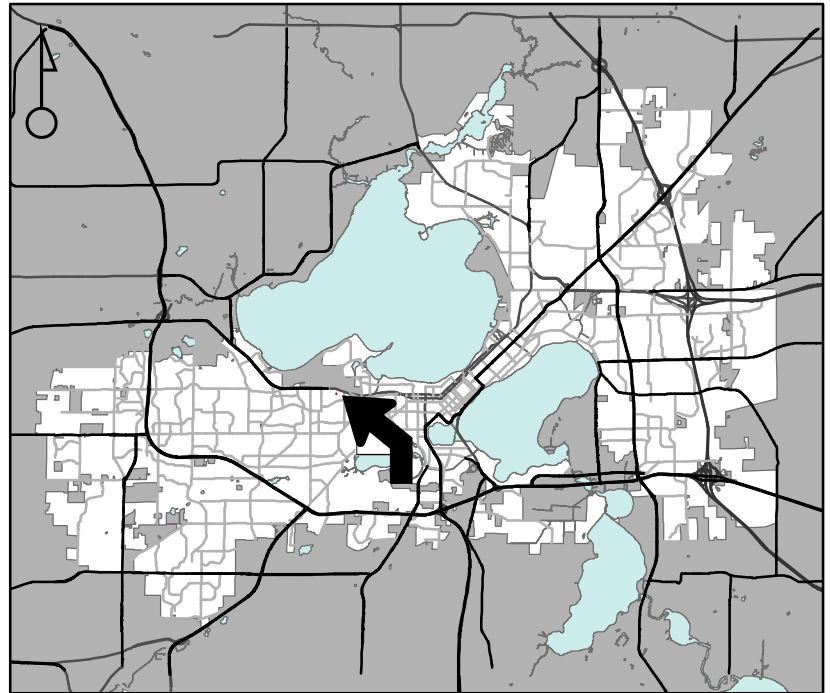

For Questions Contact: Chris Wells at: 261-9135 or cwells@cityofmadison.com or City Planning at 266-4635

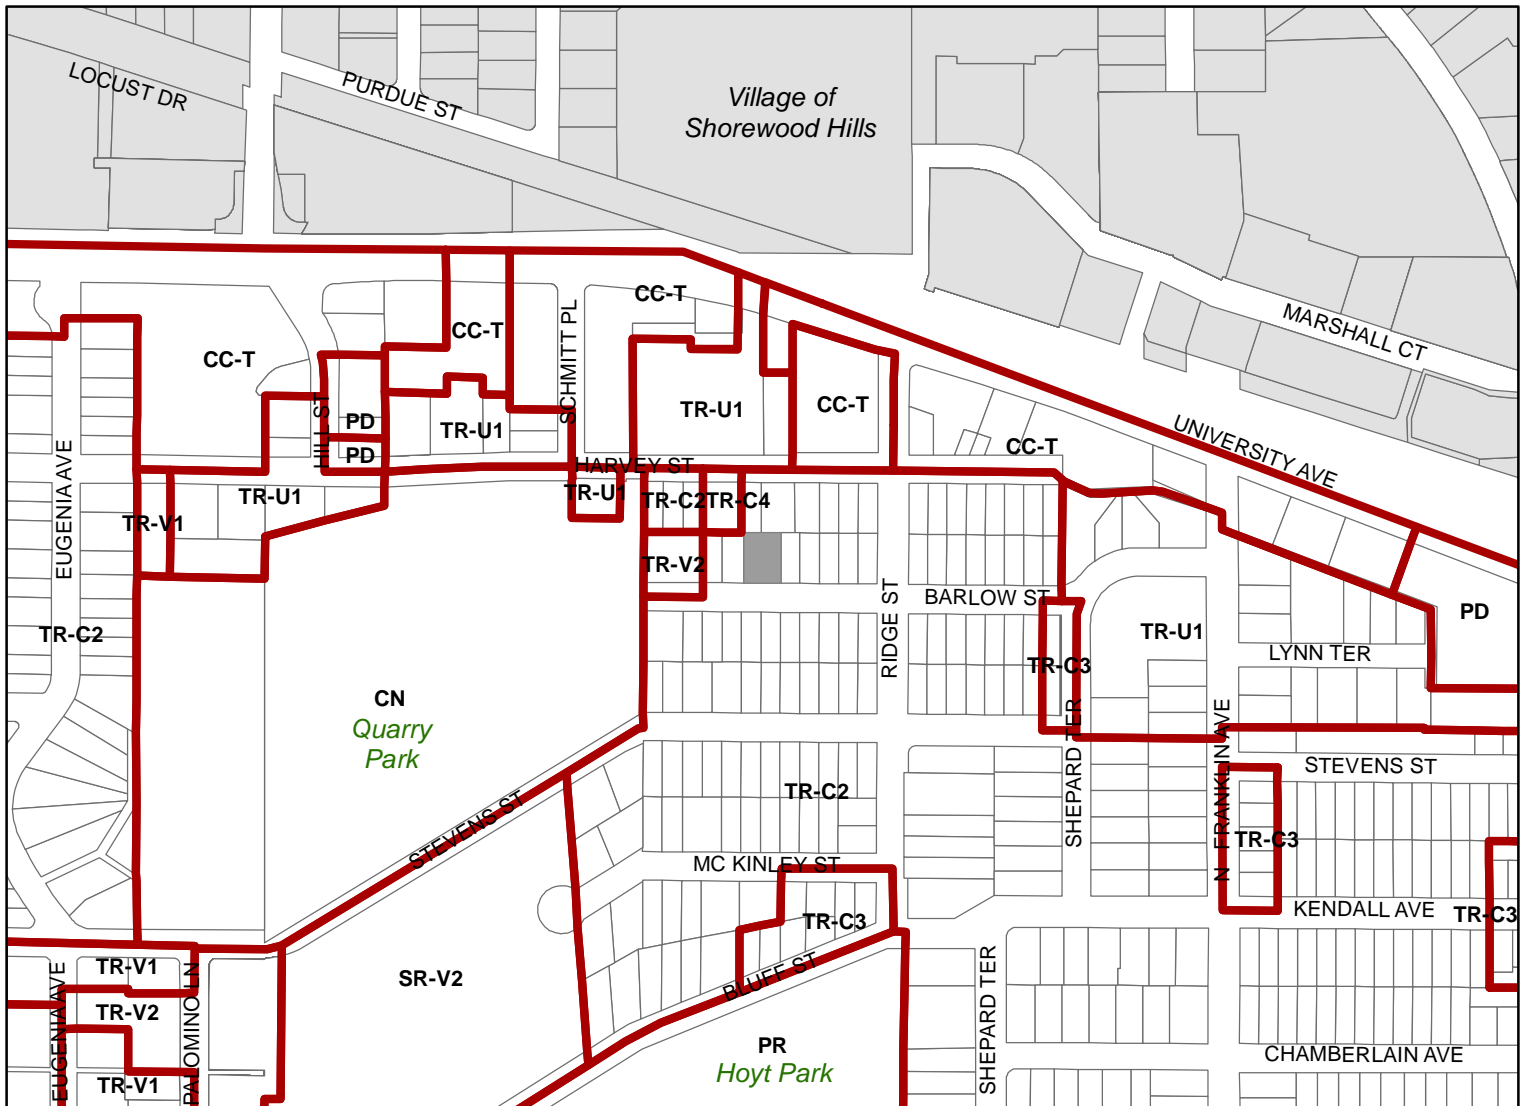

Scale : 1" = 400'

City of Madison, Planning Division : JC : Date : 6-18-24

