



# City of Madison

## Conditional Use

### Location

1208 Chandler Street

### Project Name

Monahan Accessory Dwelling Unit

### Applicant

Michael & Laura Monahan / Todd Seiler, Next Step Building & Design, LLC

### Existing Use

Single Family Home


### Proposed Use

Construct detached garage with accessory dwelling unit


### Public Hearing Date

Plan Commission

July 8 2019

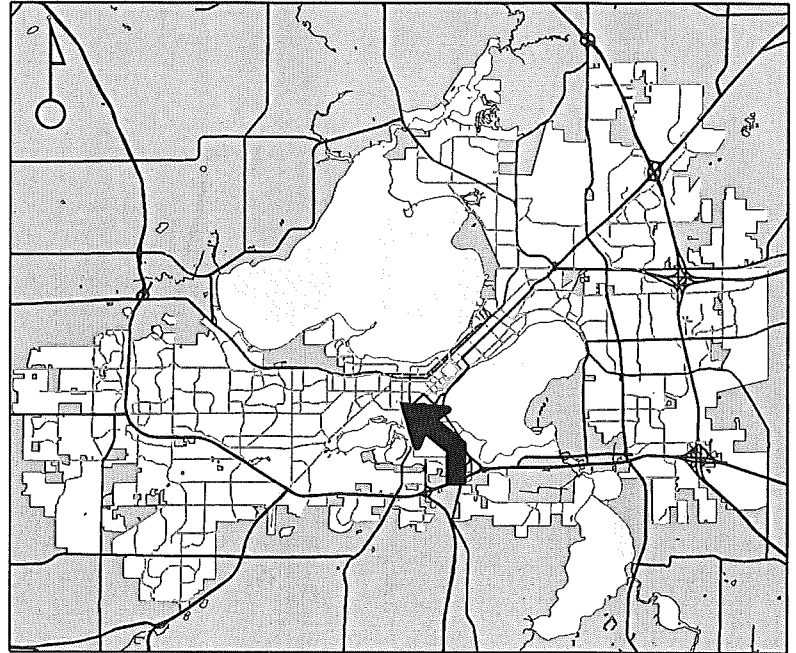

For Questions Contact: Mai Xue Vang, 267-8732 - mvang@cityofmadison.com or City Planning at 266-4635

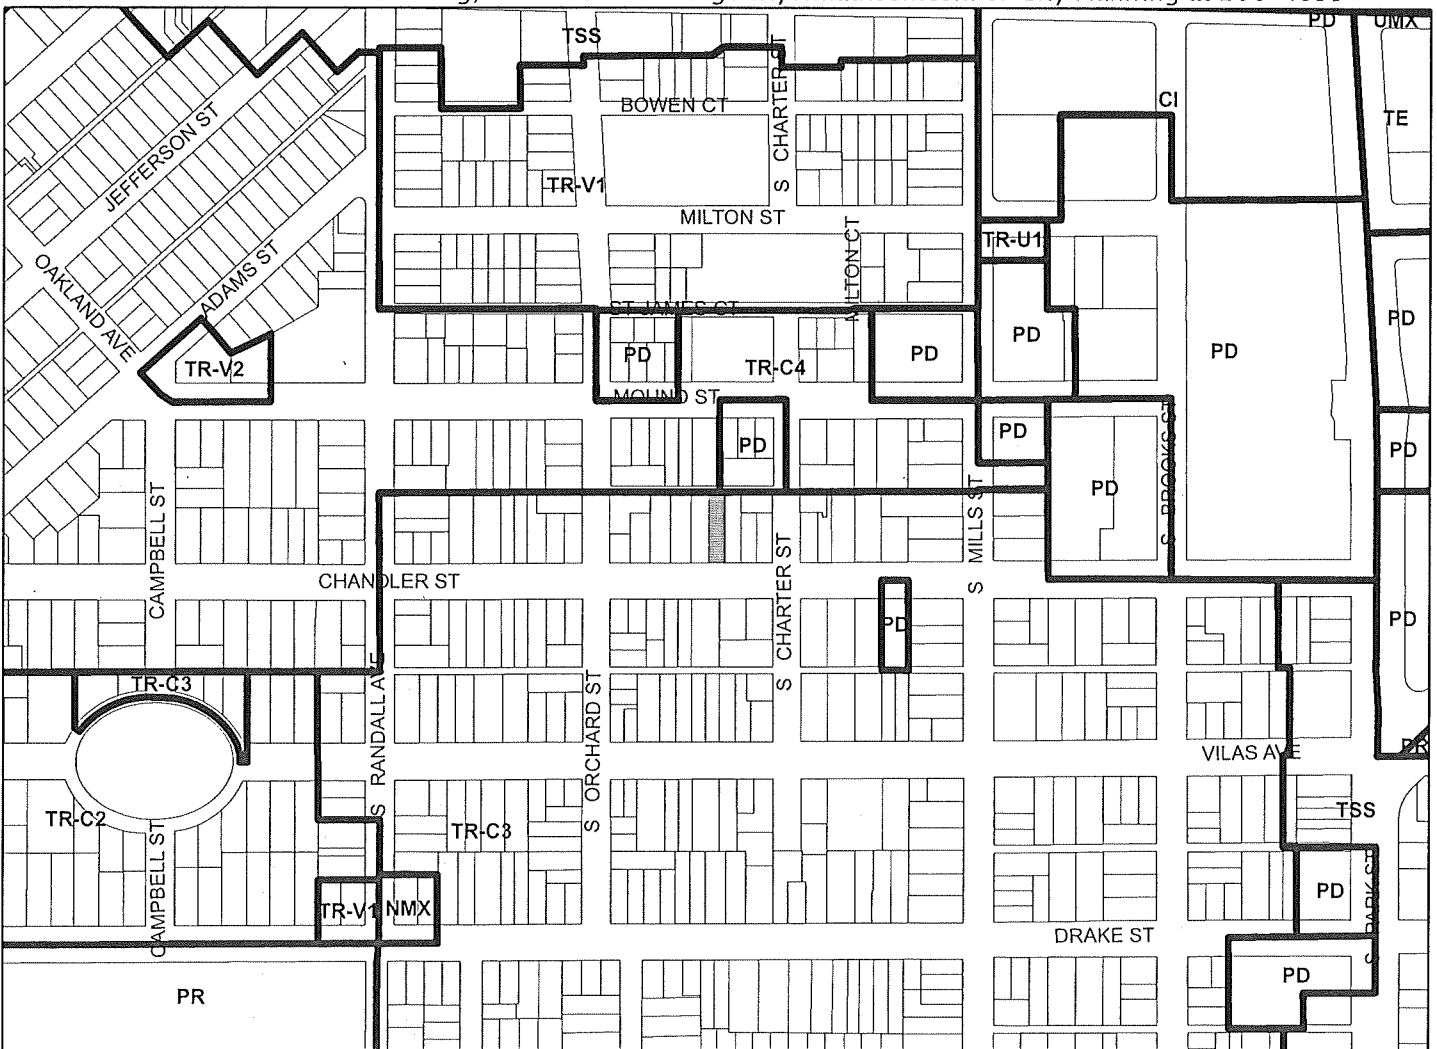

Scale : 1" = 400'

City of Madison, Planning Division : PPE : Date : 2 July 2019

