


DAYLIGHTING CONTROLS/SUNSHADES


DAYLIGHTING CONTROLS/SUNSHADES

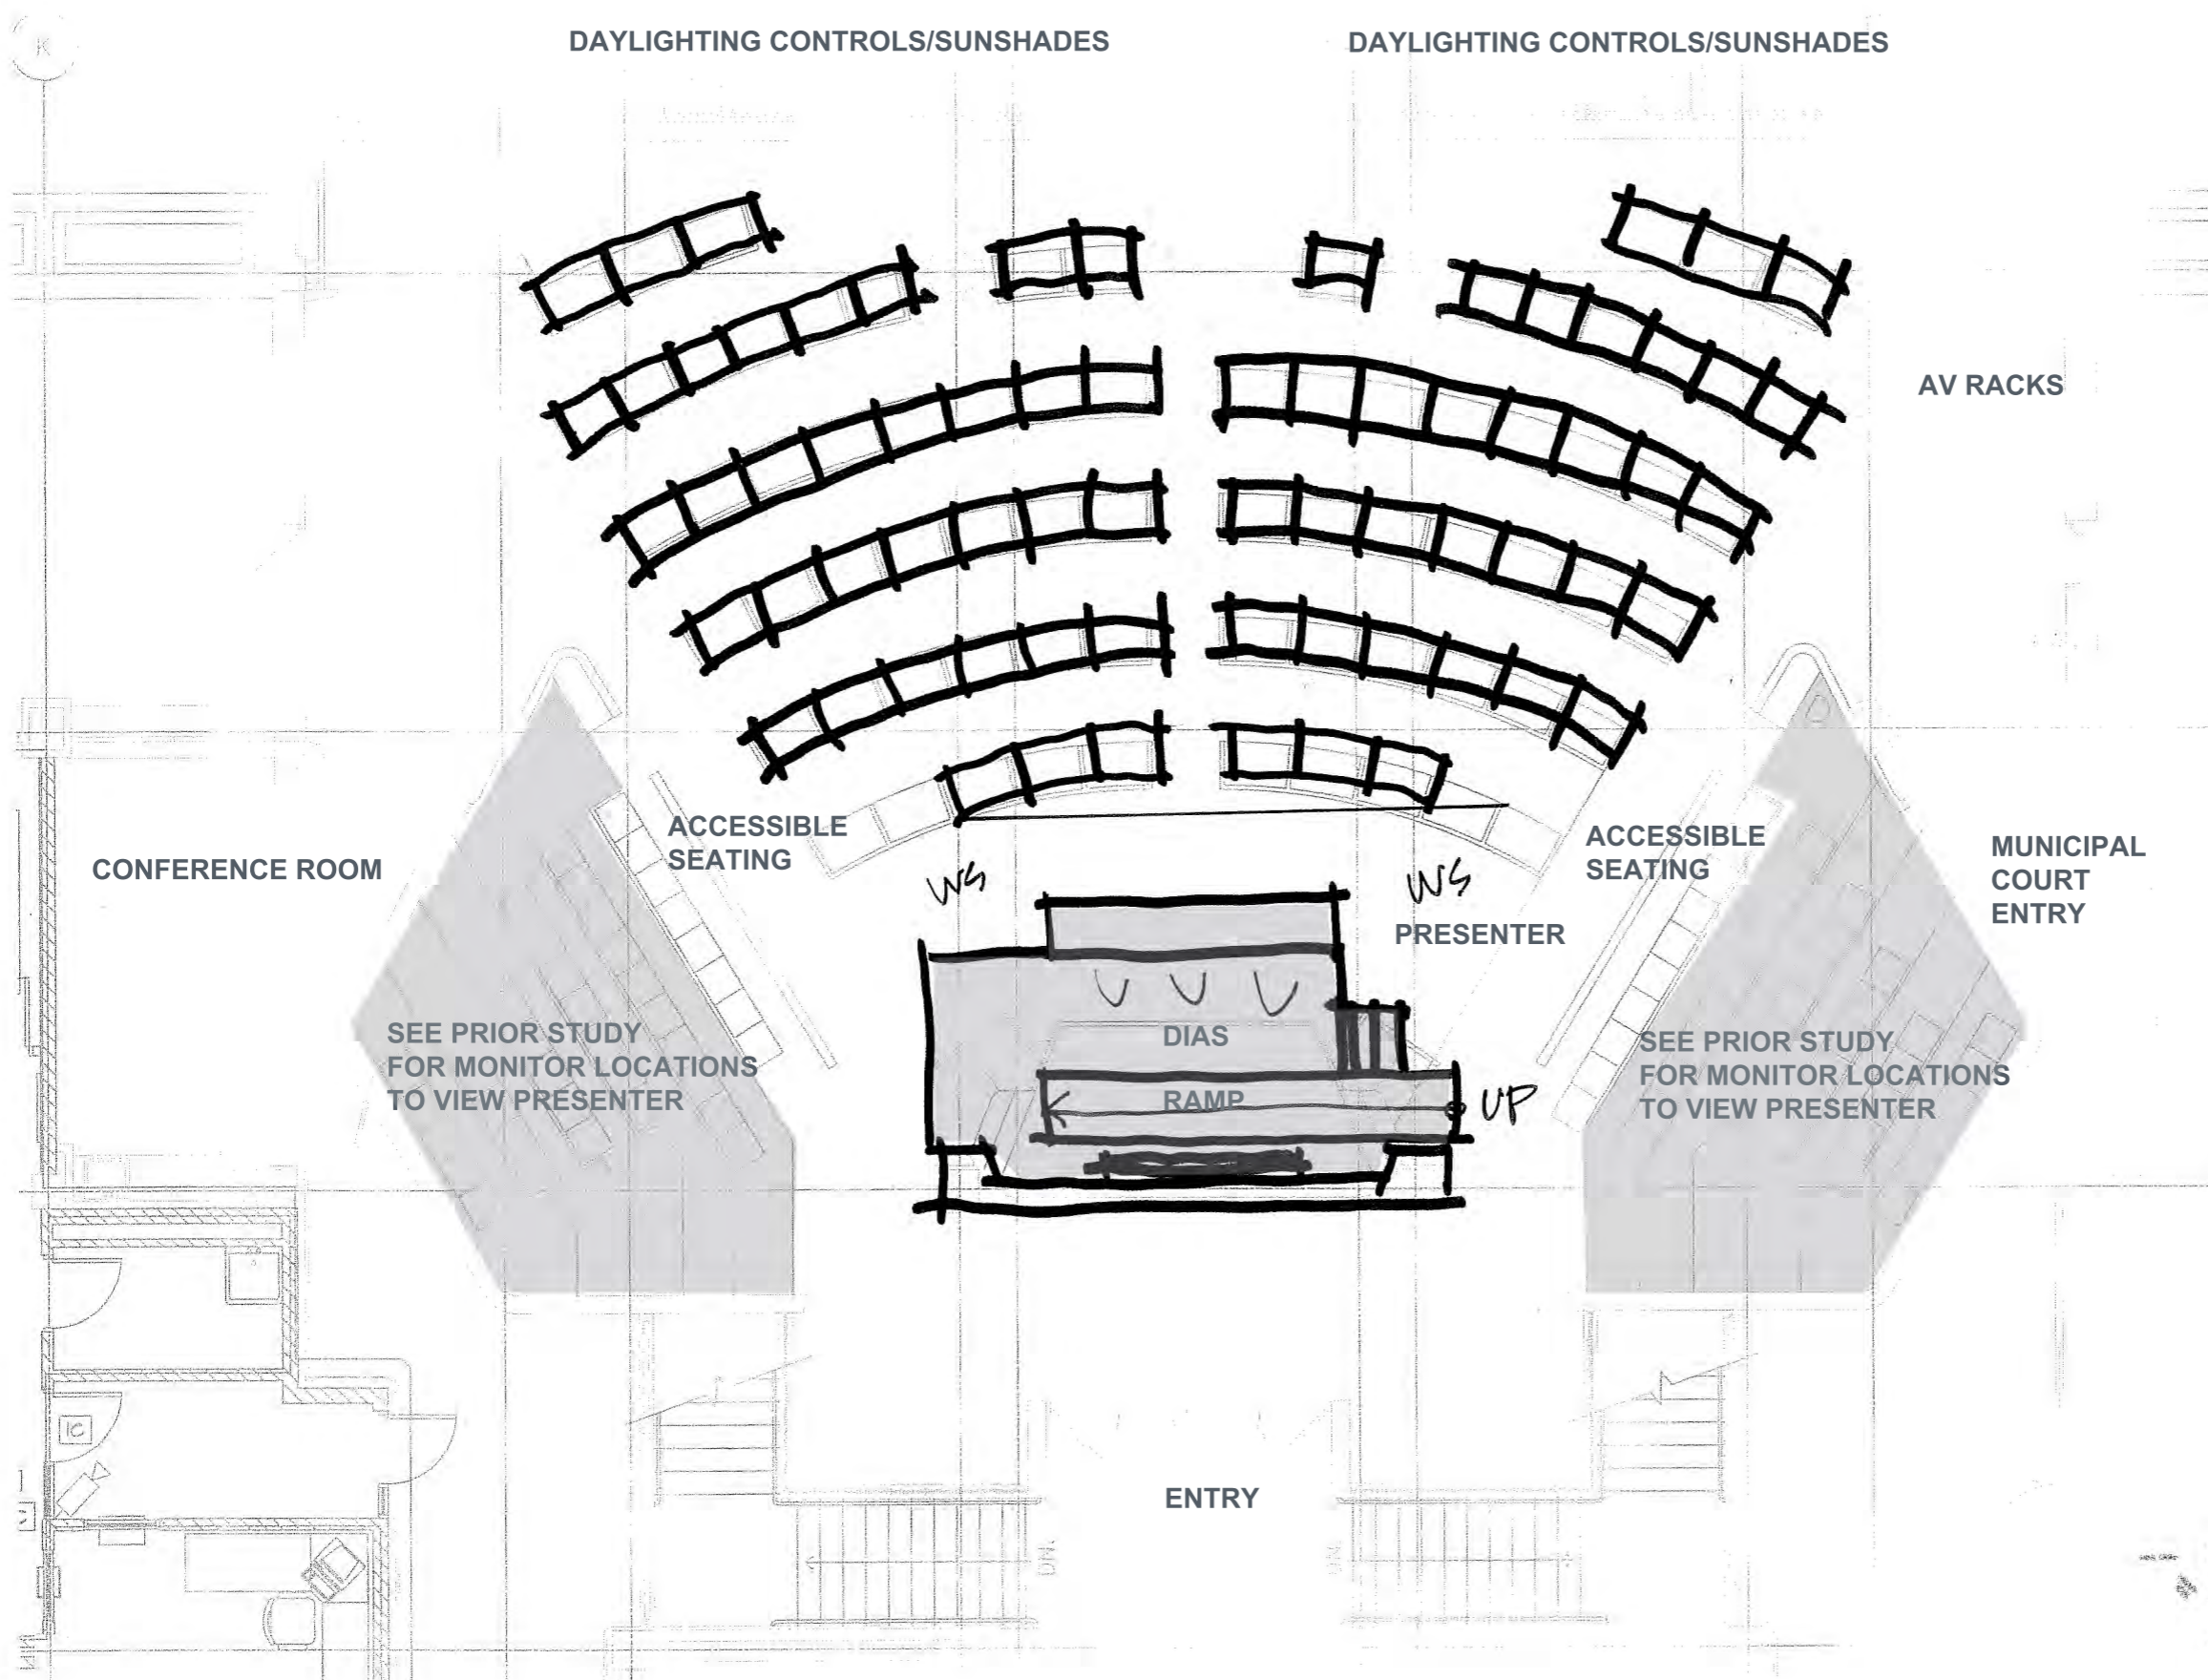

EXISTING

SECOND FLOOR - ROOM 201

DANE COUNTY
DEPARTMENT OF ADMINISTRATION SPACE STUDY
CITY-COUNTY BUILDING

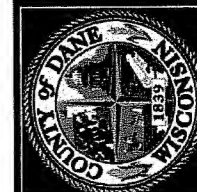

CITY-COUNTY BUILDING
SECOND FLOOR PLAN - ROOM 201

