

Charlie Construction
608-341-9908




Color Key

- Stoop = Ironwood
- Steps = Ironwood
- Rail Posts = Ironwood
- Railing = Cypress
- Deck = Cypress
- Bottom Rail = White
- Balusters = White




1301 RUTLEDGE STREET
MADISON, WISCONSIN

Checked By:
Drawn By:
Revised:
Revised:
Revised:
Revised:
Revised:
Revised:

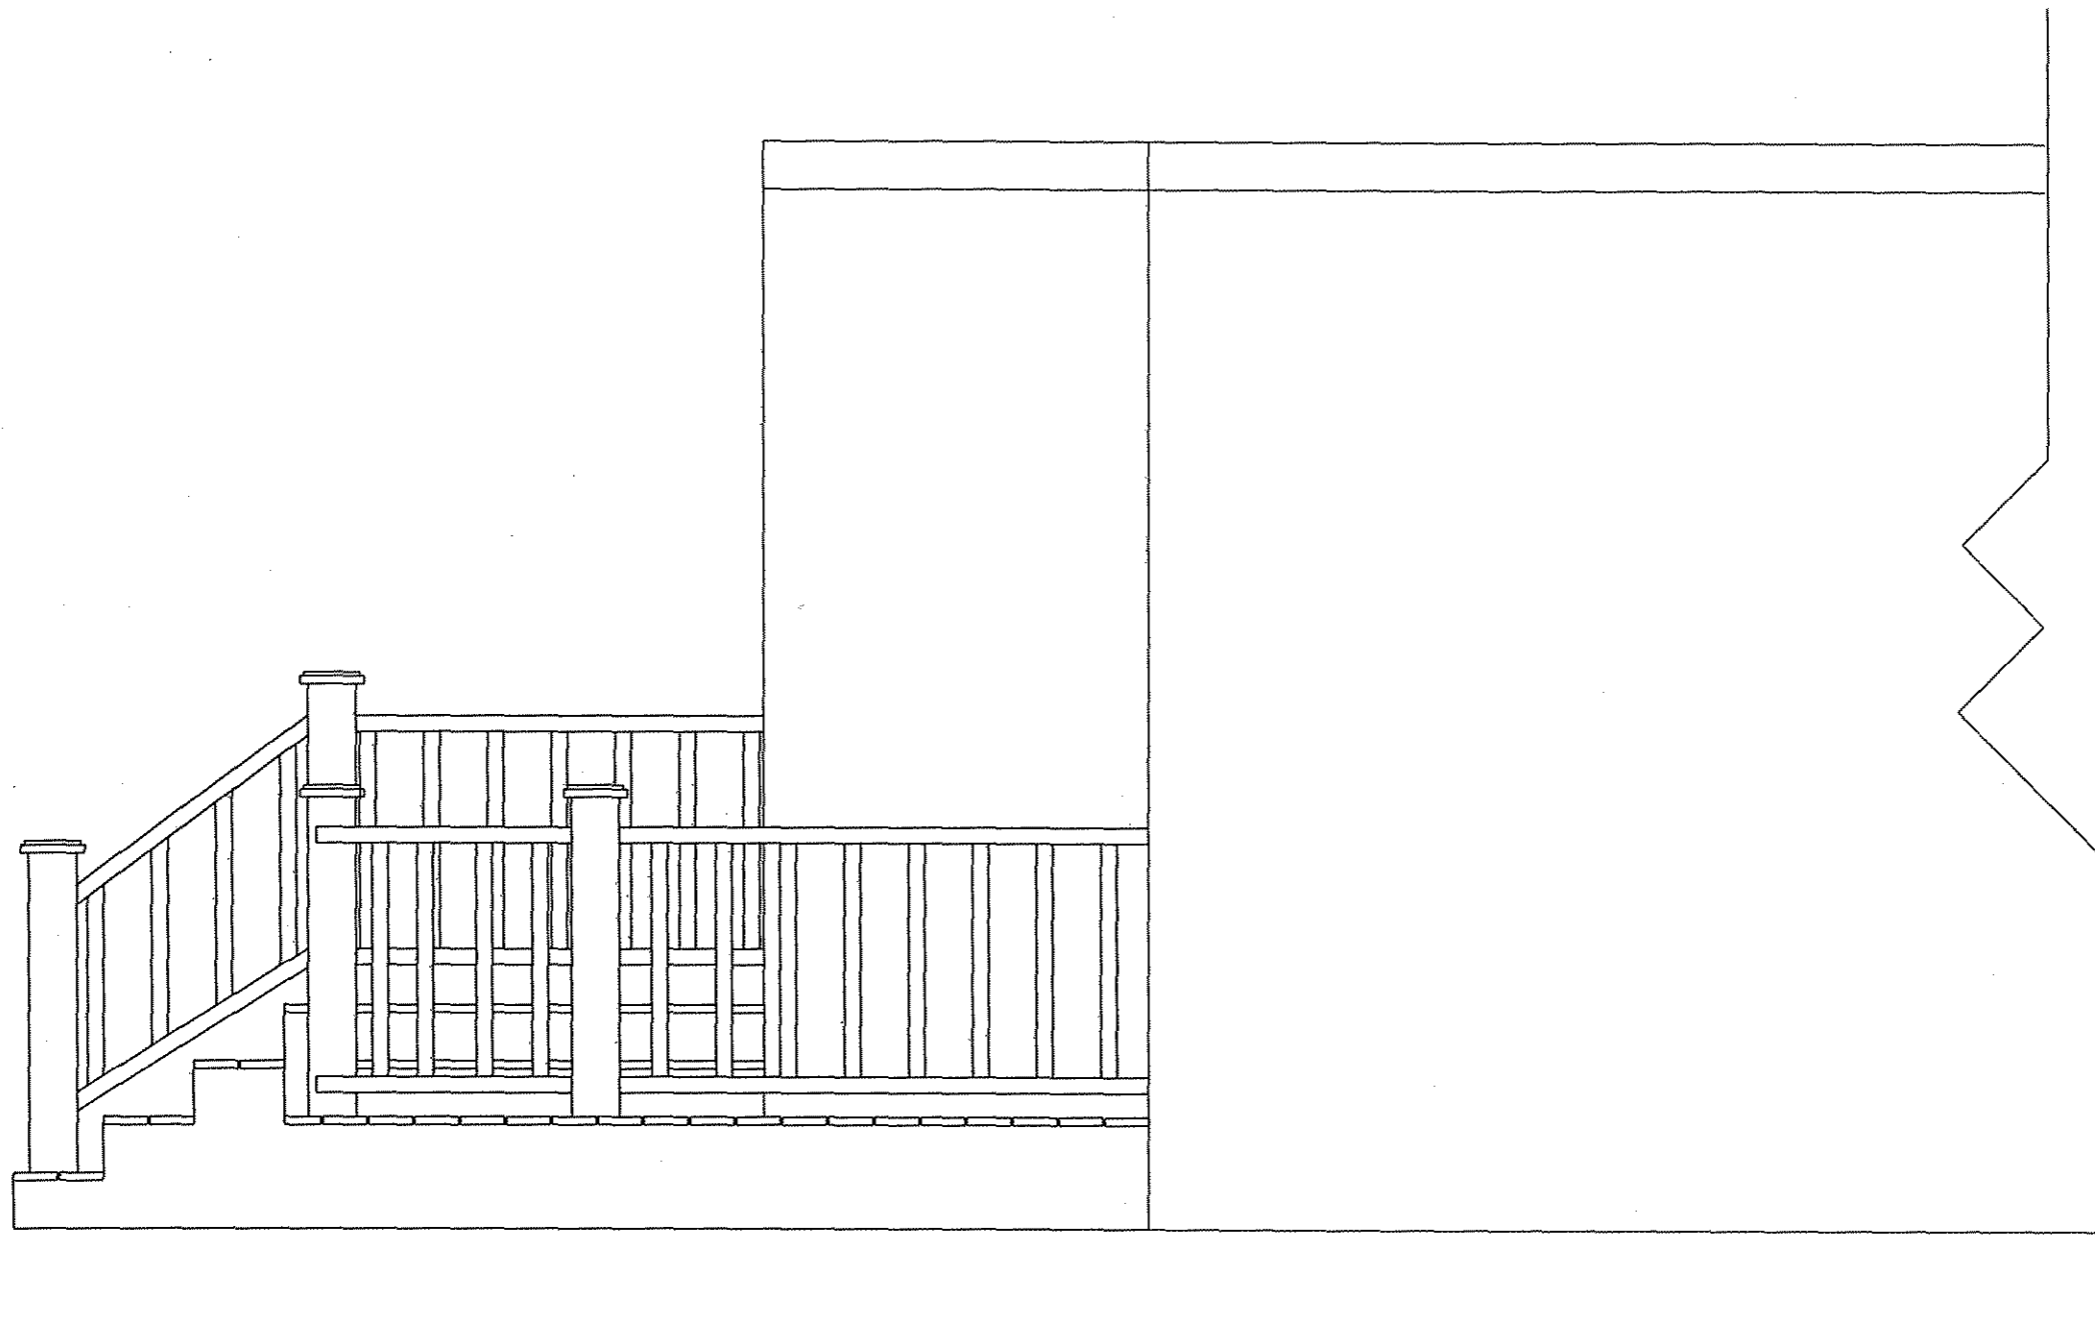


Color Key

- Stoop = Ironwood
- Steps = Ironwood
- Rail Posts = Ironwood
- Railing = Cypress
- Deck = Cypress
- Bottom Rail = White
- Balusters = White

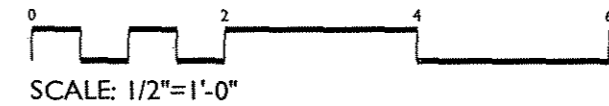

<p>1301 RUTLEDGE STREET MADISON, WISCONSIN</p>
<p>Checked By: Drawn By: Revised: Revised: Revised: Revised: Revised: Revised:</p>

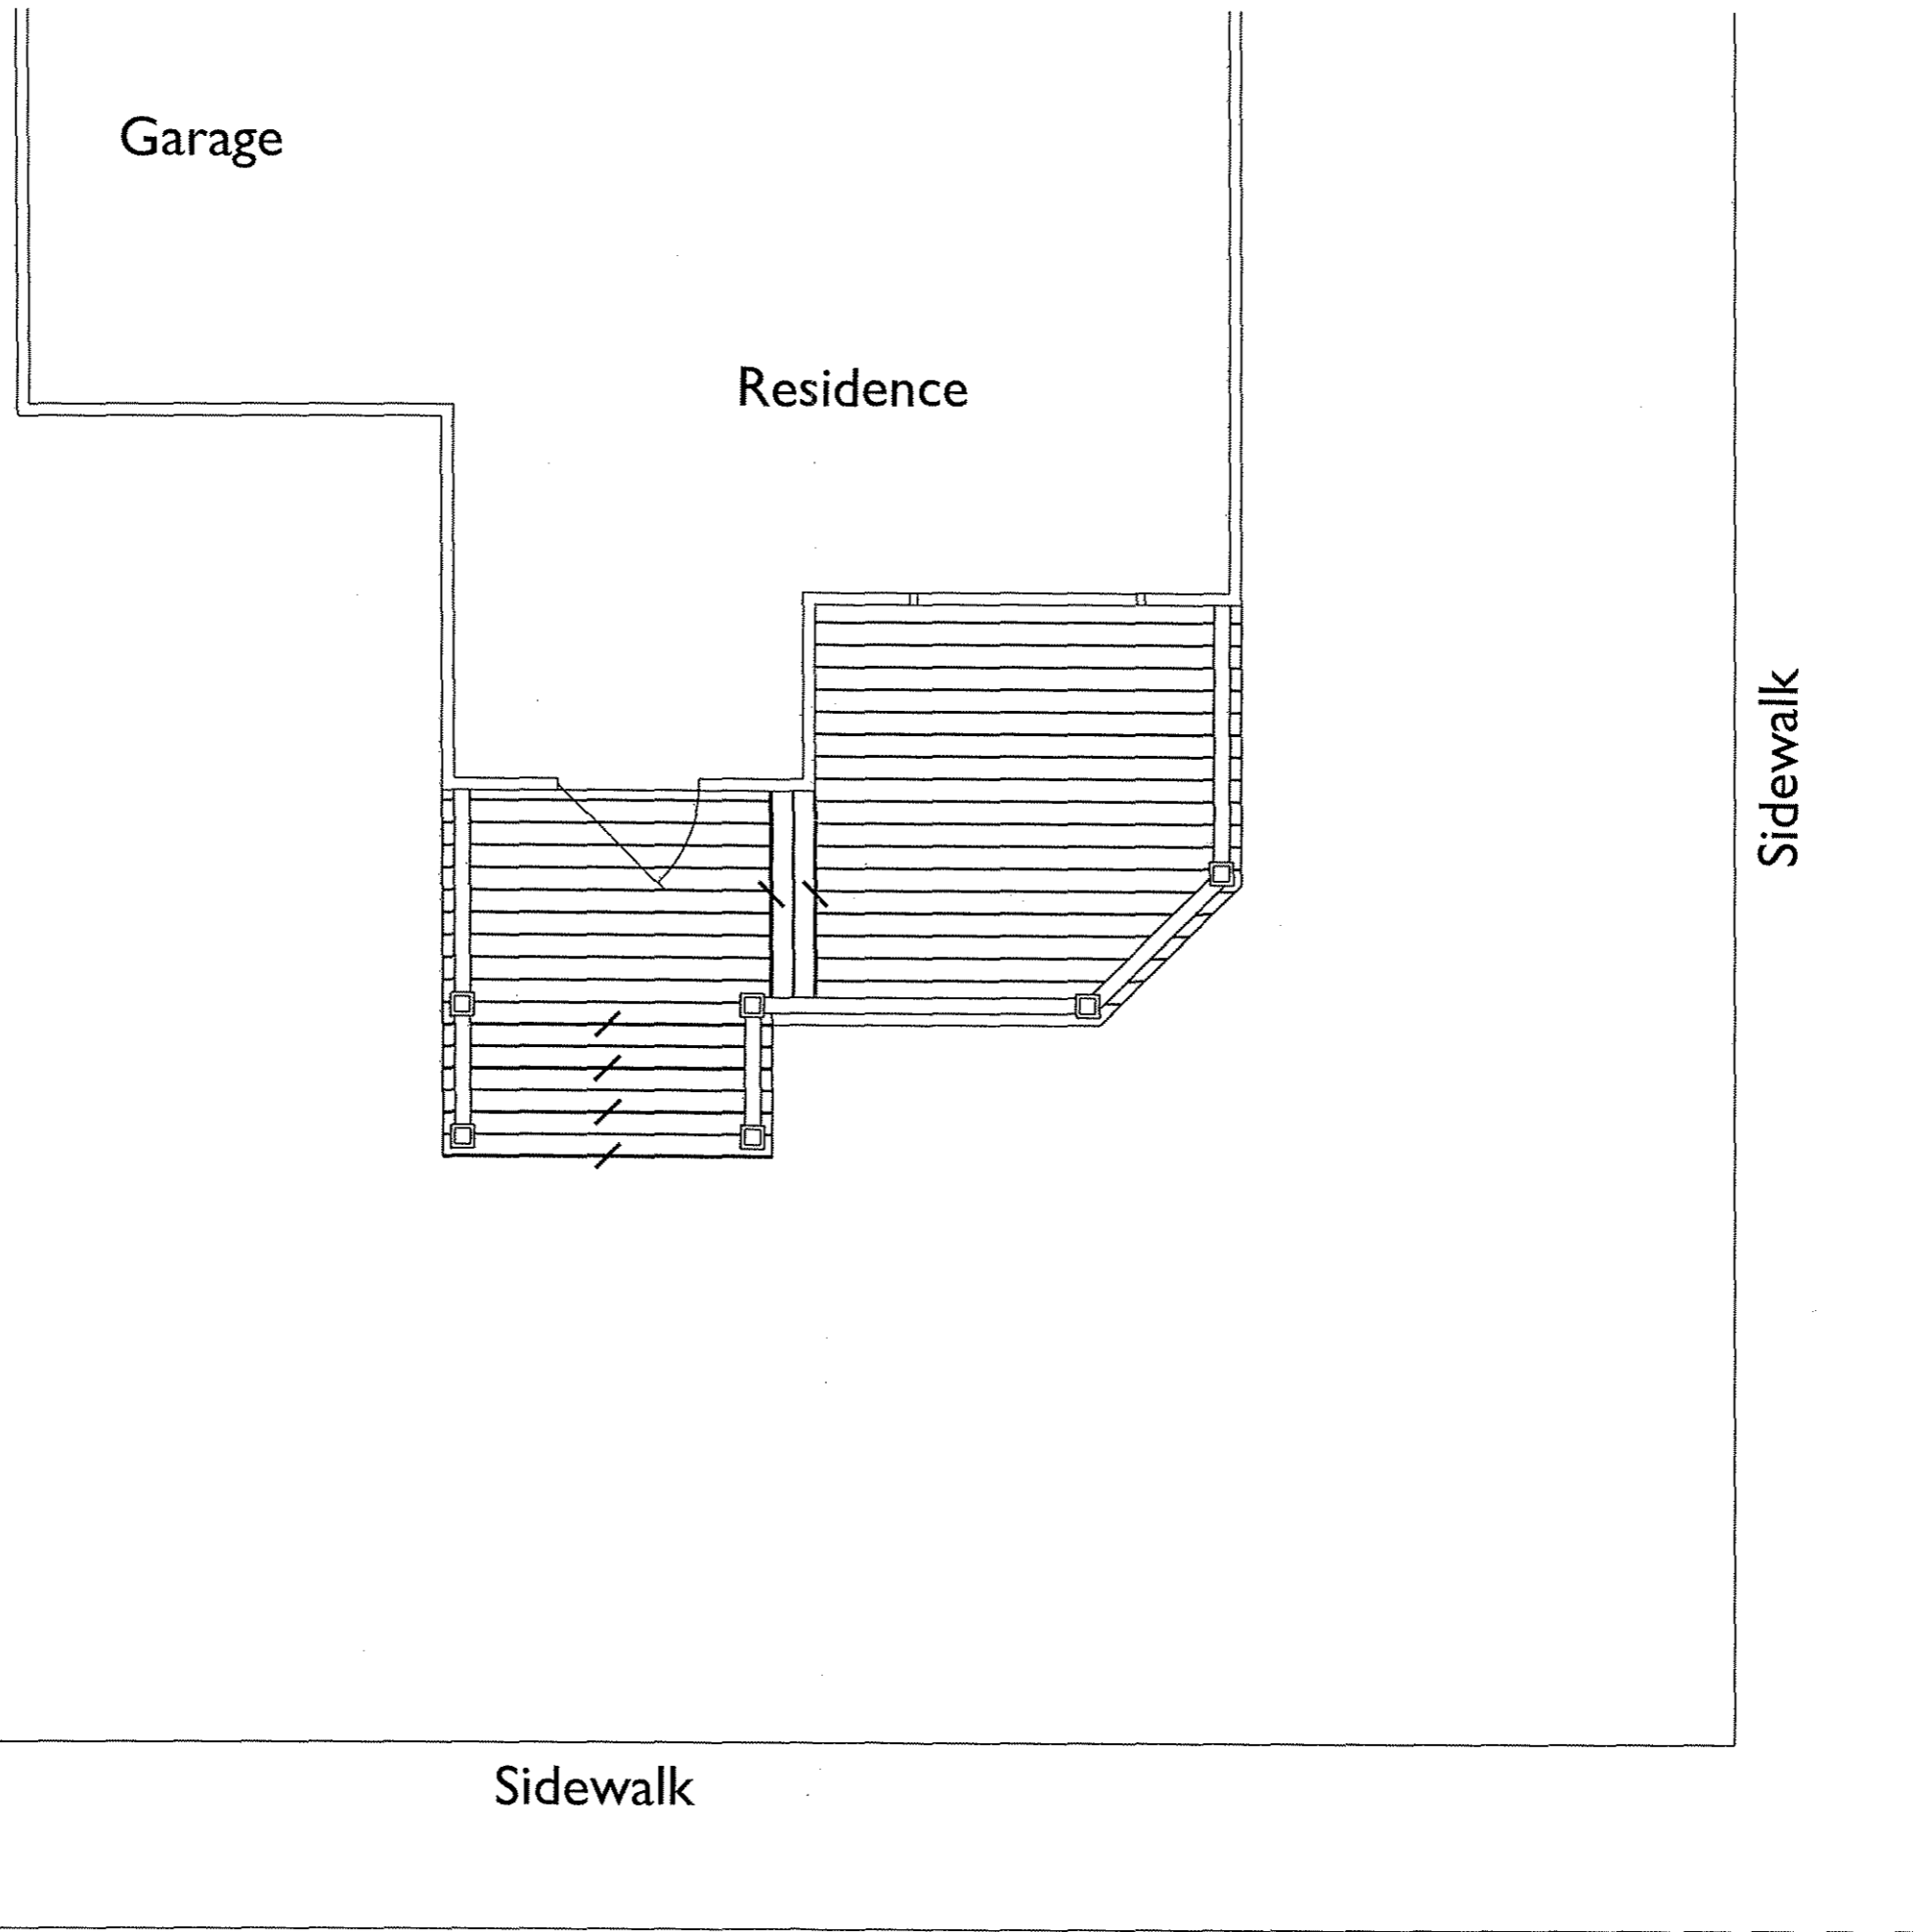

Garage


Residence

Sidewalk

Sidewalk

Color Key

- Stoop = Ironwood
- Steps = Ironwood
- Rail Posts = Ironwood
- Railing = Cypress
- Deck = Cypress
- Bottom Rail = White
- Balusters = White

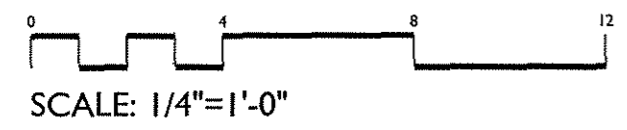

1301 RUTLEDGE STREET
MADISON, WISCONSIN

Checked By:
 Drawn By:
 Revised:
 Revised:
 Revised:
 Revised:
 Revised:
 Revised: