



Project: 3821 Nakoma Road
 Madison, Wisconsin 53711
 Owner: Stanley & Sharon Koenig

Plat Map-Lot Size-Legal Description-Parcel Number

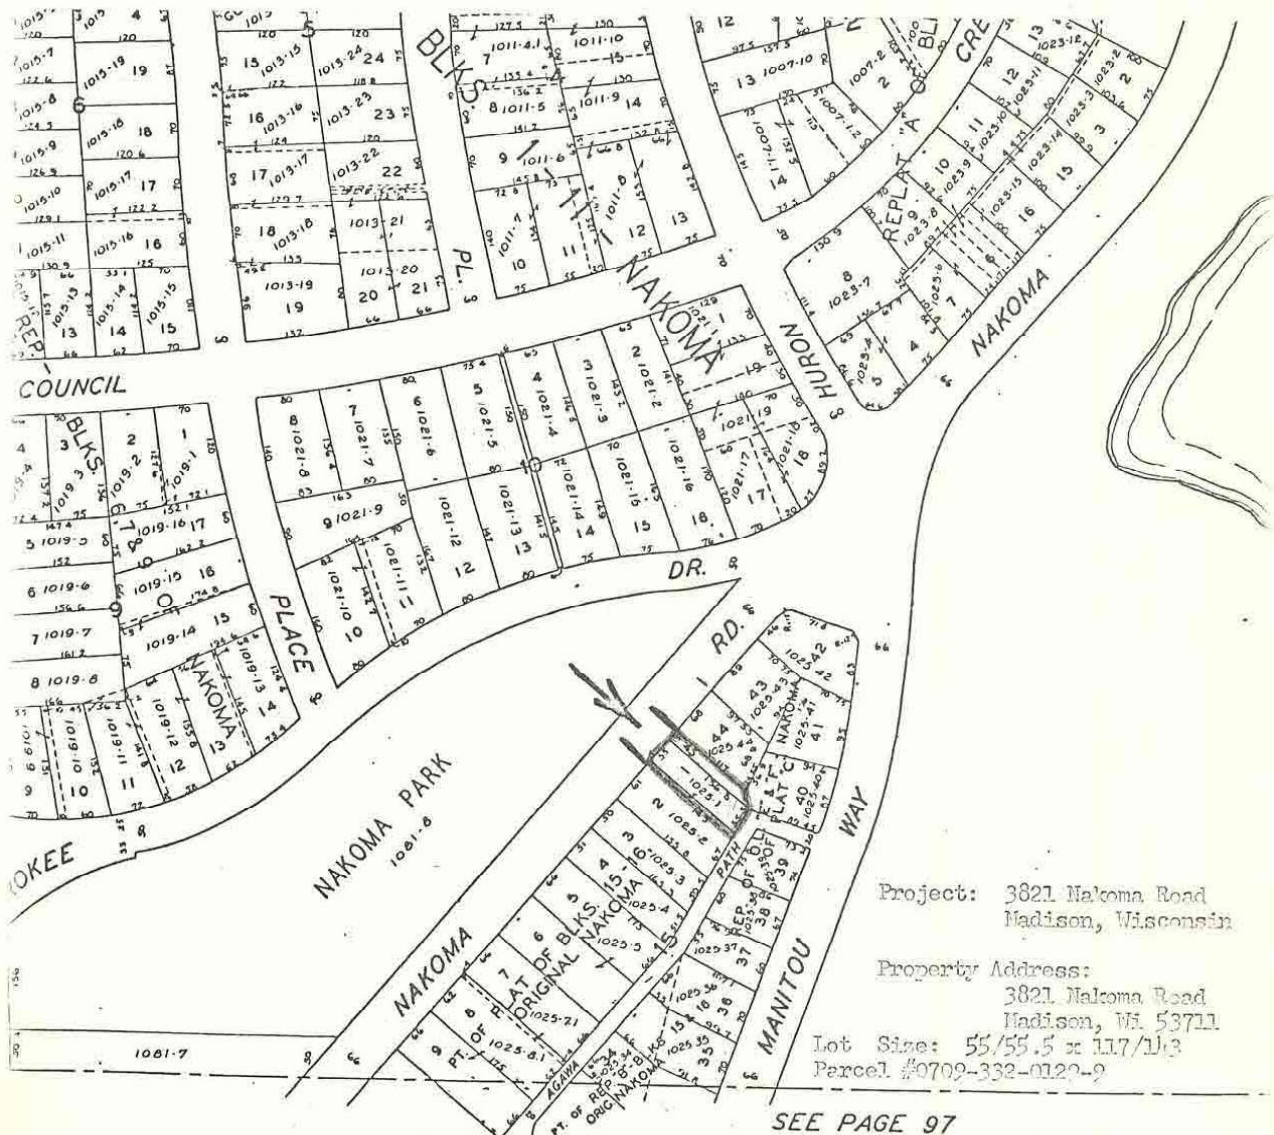

Legal Description: Lot 15, Replat of Outlots E and F, Plat "C" of Blocks 30 to 33 and other Lands, Nakoma, in the City of Madison, Dane County, Wisconsin; and Lot 1 and the Northeastly 5 feet of Lot 2, Block 15, Plat of Blocks 15 and 16, Nakoma, in the City of Madison, Dane County, Wisconsin (formerly described as Lot 1 and the Northeastly 5 feet of Lot 2, Block 15, Nakoma, in the Town of Madison, now in the City of Madison, Dane County, Wisconsin).

Project: 3821 Nakoma Road,
Madison, Wisconsin 53711
(Owner: Stanley & Sharon Koenig)

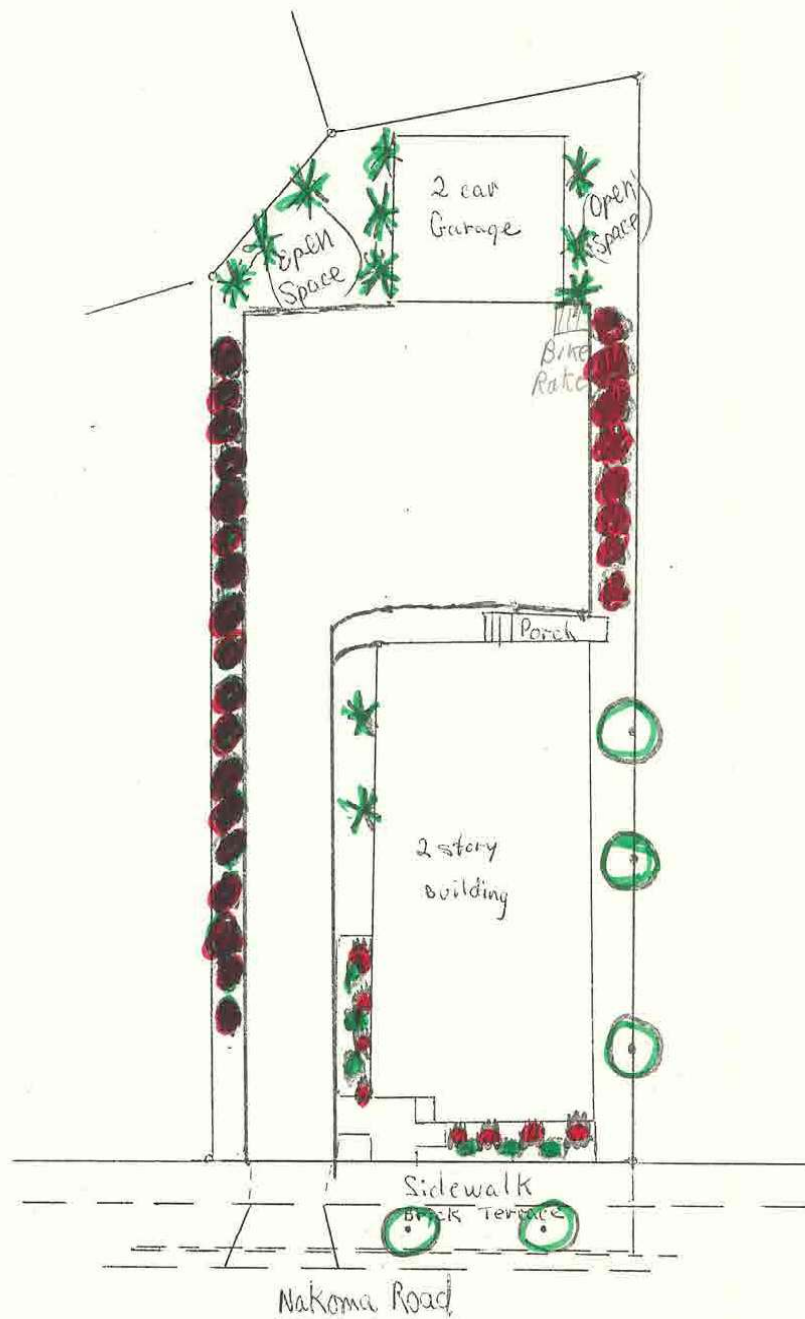

Green - Existing landscaping

Red - Proposed landscaping

-  - low shrubs
-  - Trees
-  - Arborvitae screen (*Thuja Occidentalis Nigra*)
-  - Bruhes (broad leaf - 4 to 5 feet height)


Exhibit # E




3821 Nakoma Road, Madison, Wisconsin 53711

Project


NEW WALLS _____
2 x 4 spaced 16" o.c.
2 x 4 spaced 16" o.c.
2 x 4 spaced ceiling
2 x 4 fluorescent lights
Hot Water Heat

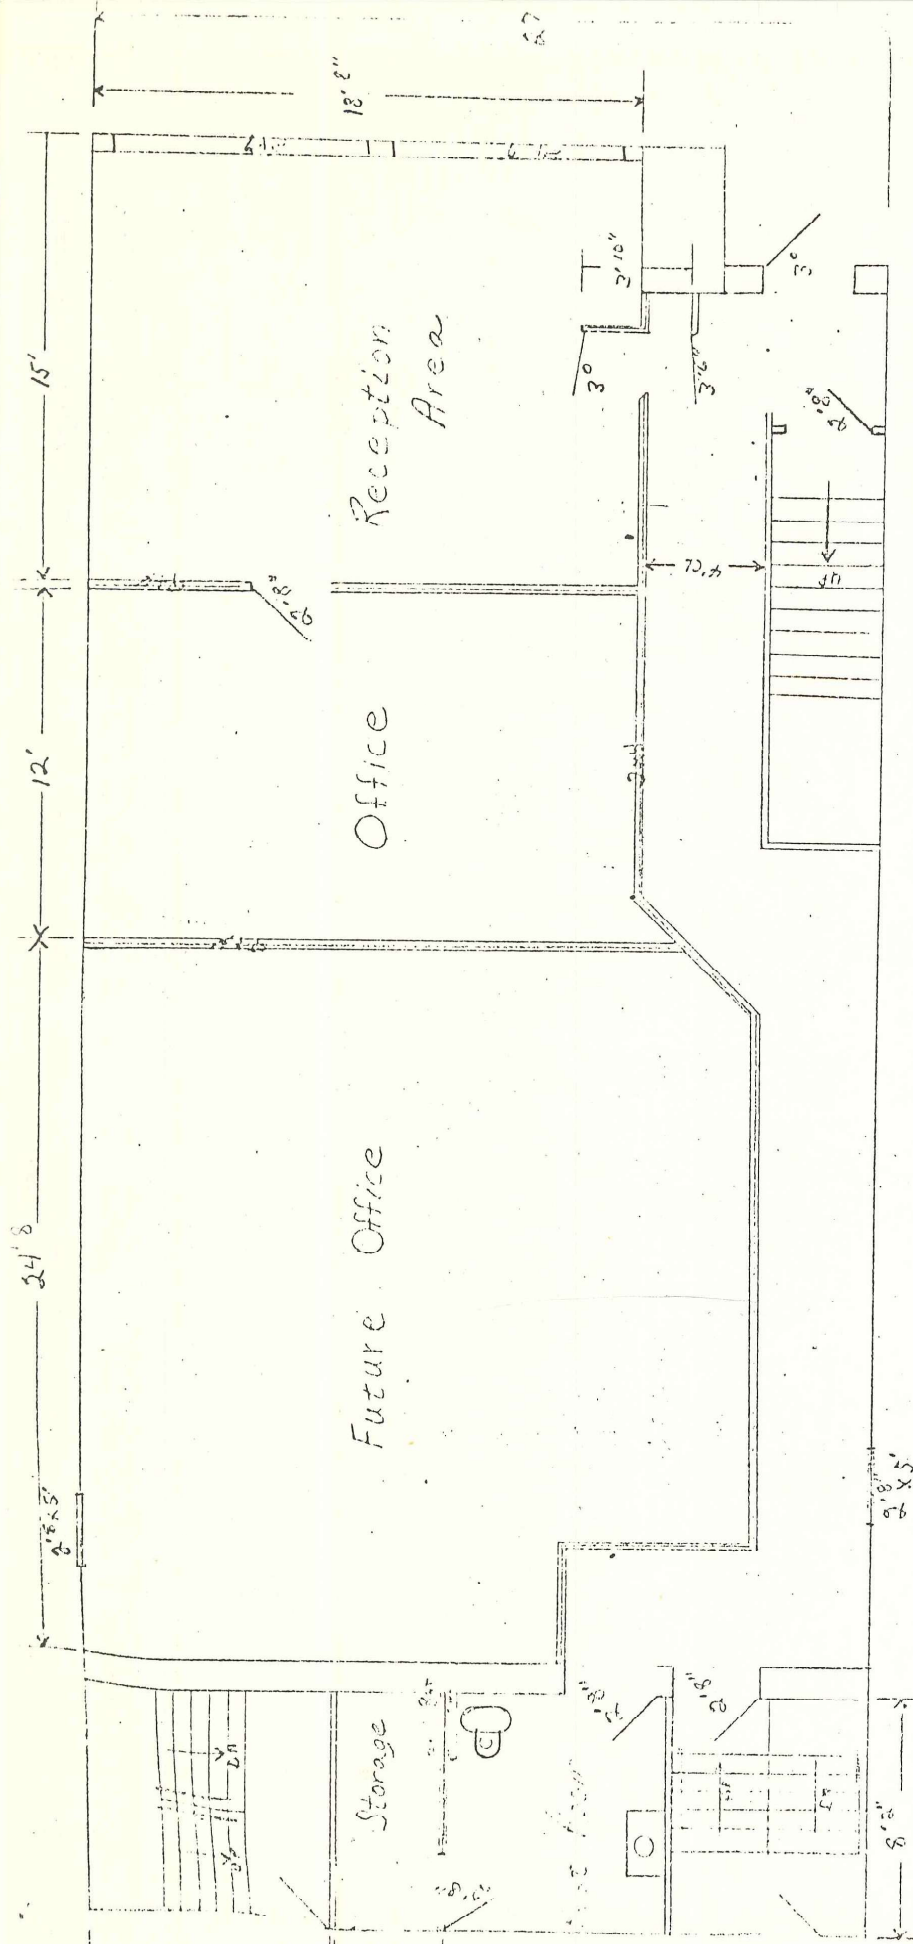

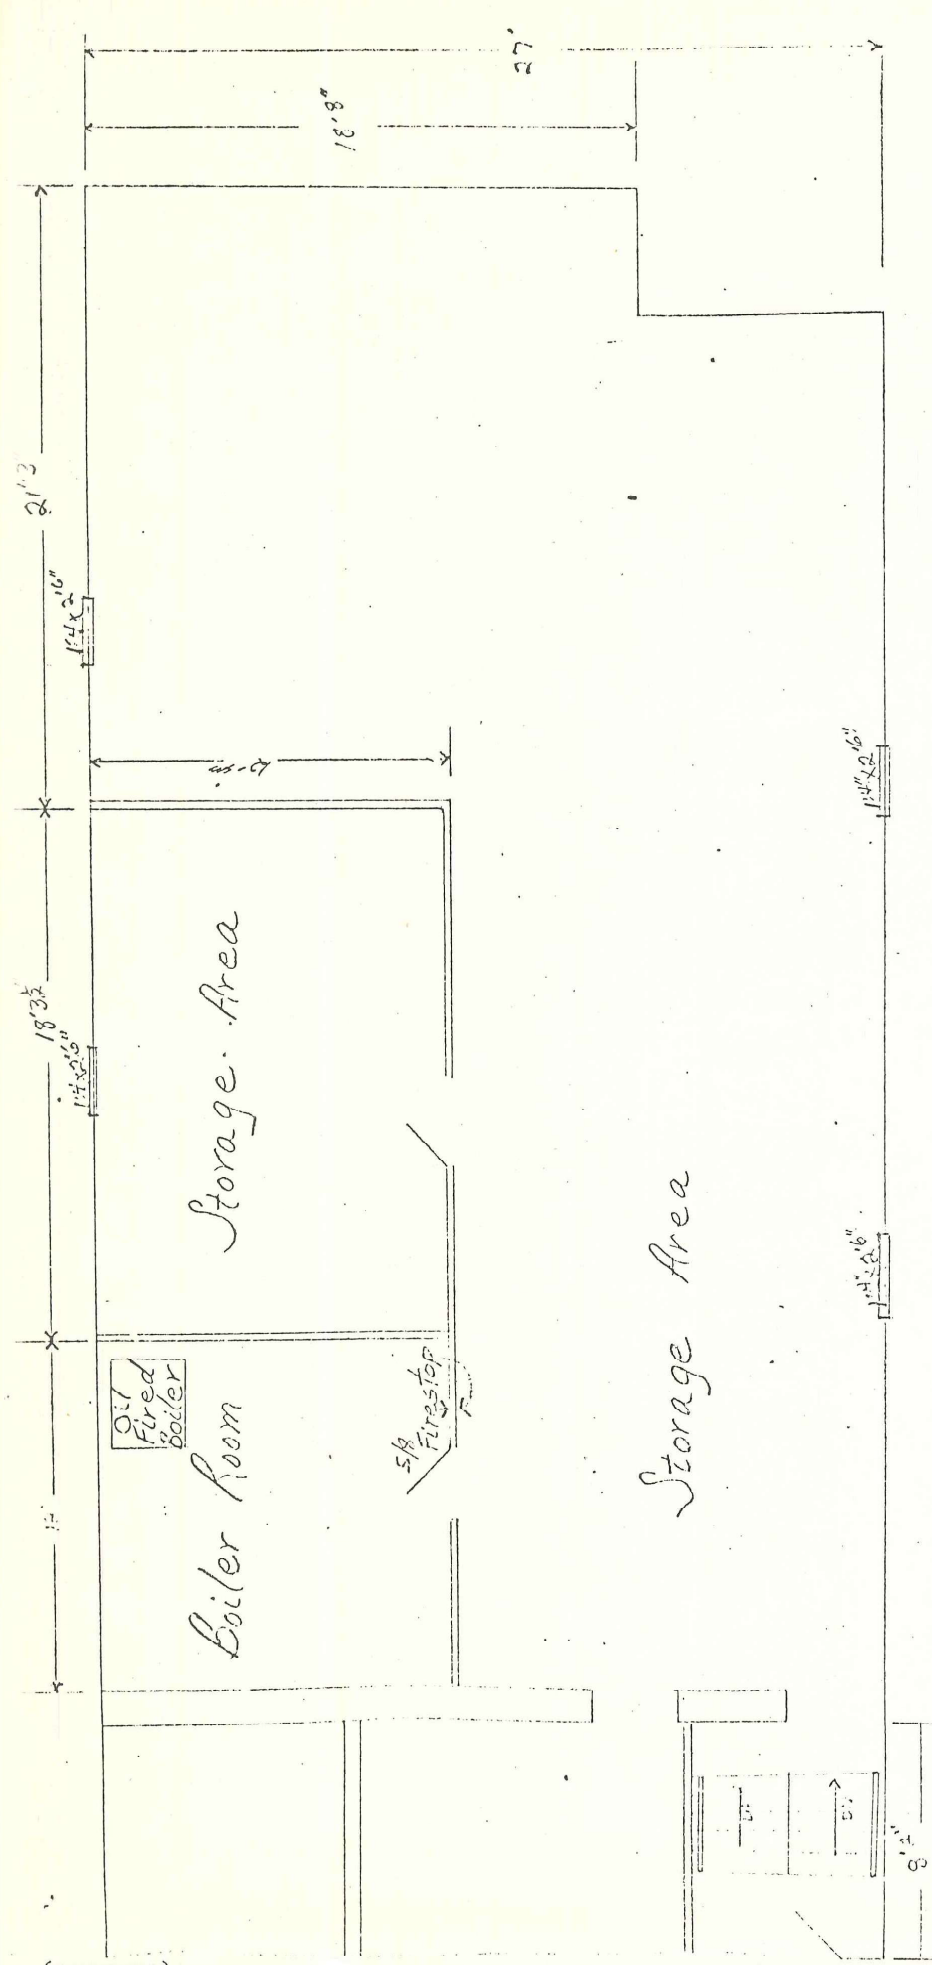


Basement

(Second Floor)
 It will remain unchanged.

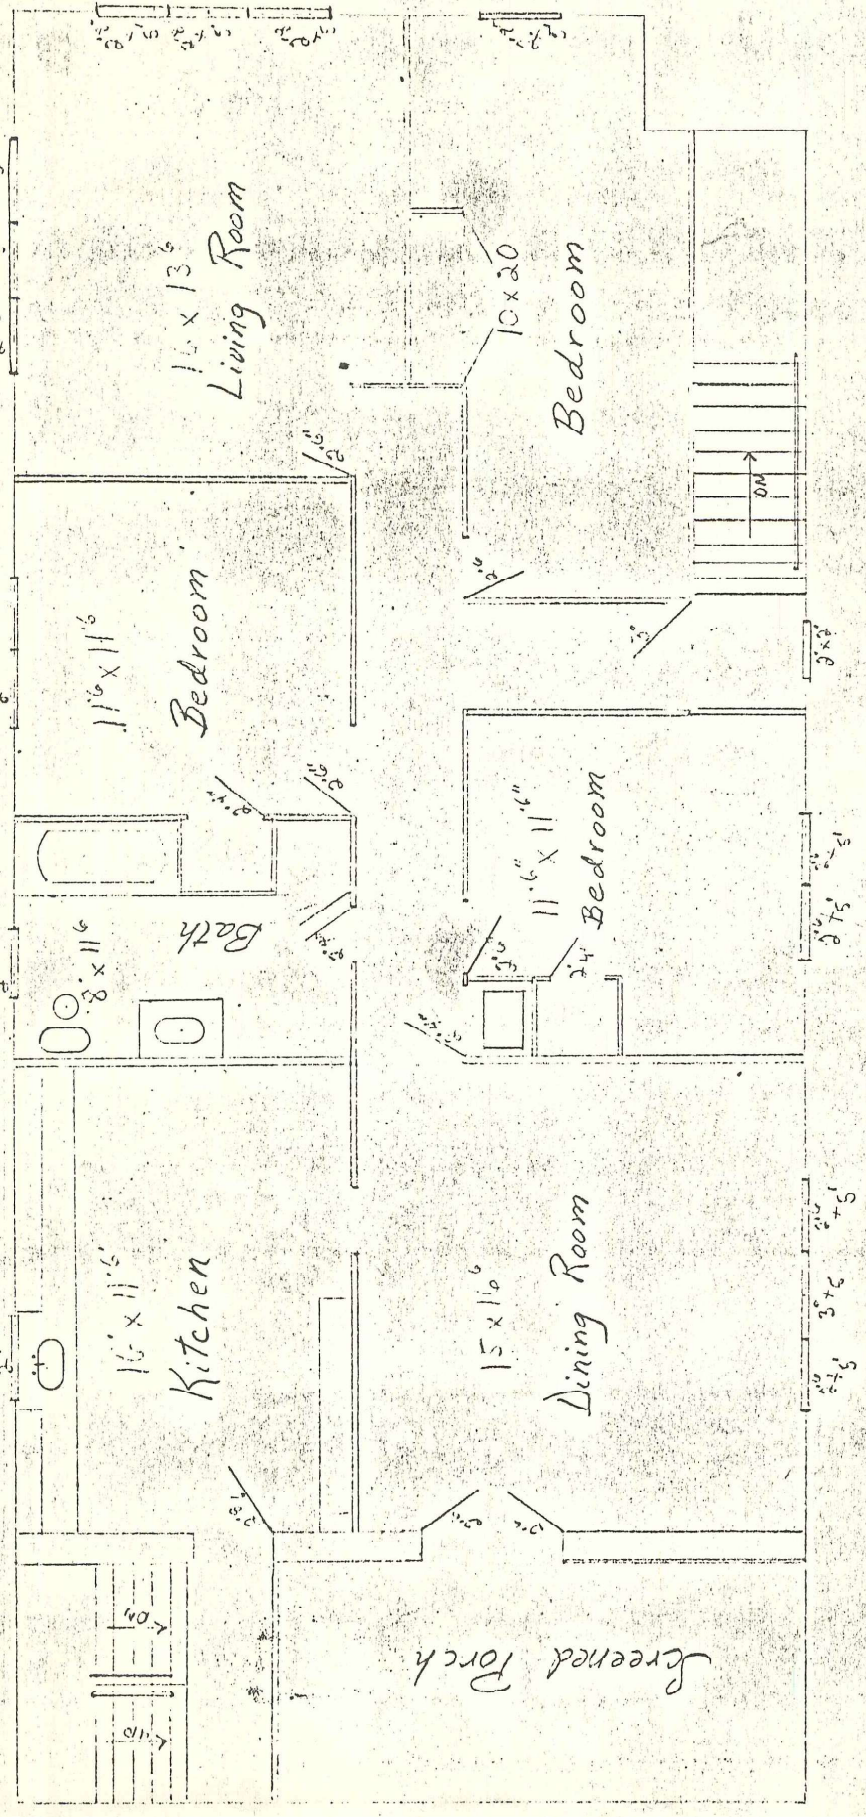


Project: 3821 Makoma Rd, Madison, Wisconsin
Curren - Stanley + Sharon Koenig
Exhibit #J

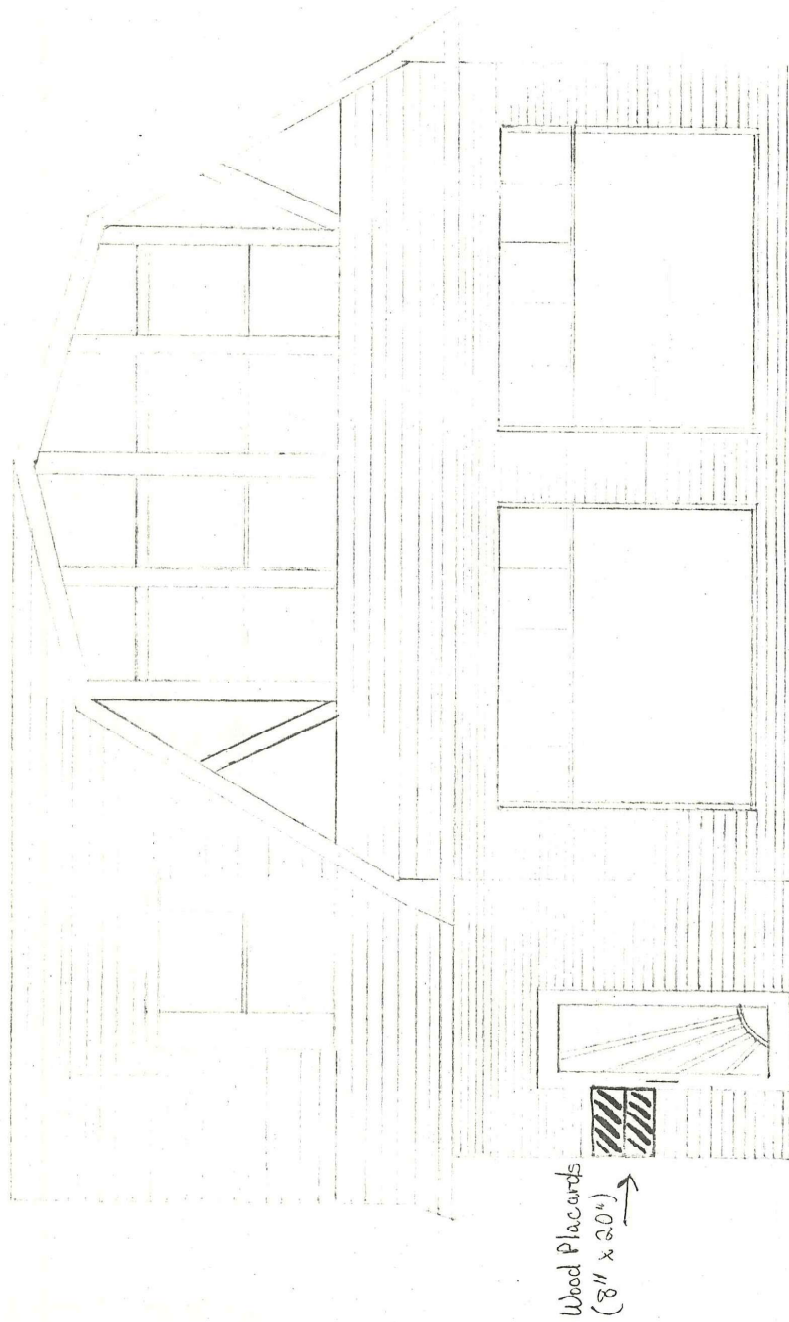

SCALE 1/4" = 1'

Lot 45, Replat of Outlots E and F, of Plat "C" of Blocks 30 to 33 And Other Lands, Nakoma, and Lot 1 and the northeasterly 5 feet of Lot 2, Plat of Blocks 15 and 16, Nakoma, all in the City of Madison, Dane County, Wisconsin. Parcel #0709-332-0129-9

Property Survey-Parking-Driveway-Wallway-Lot Elevations-Sign Location-
Area map of intersecting streets-

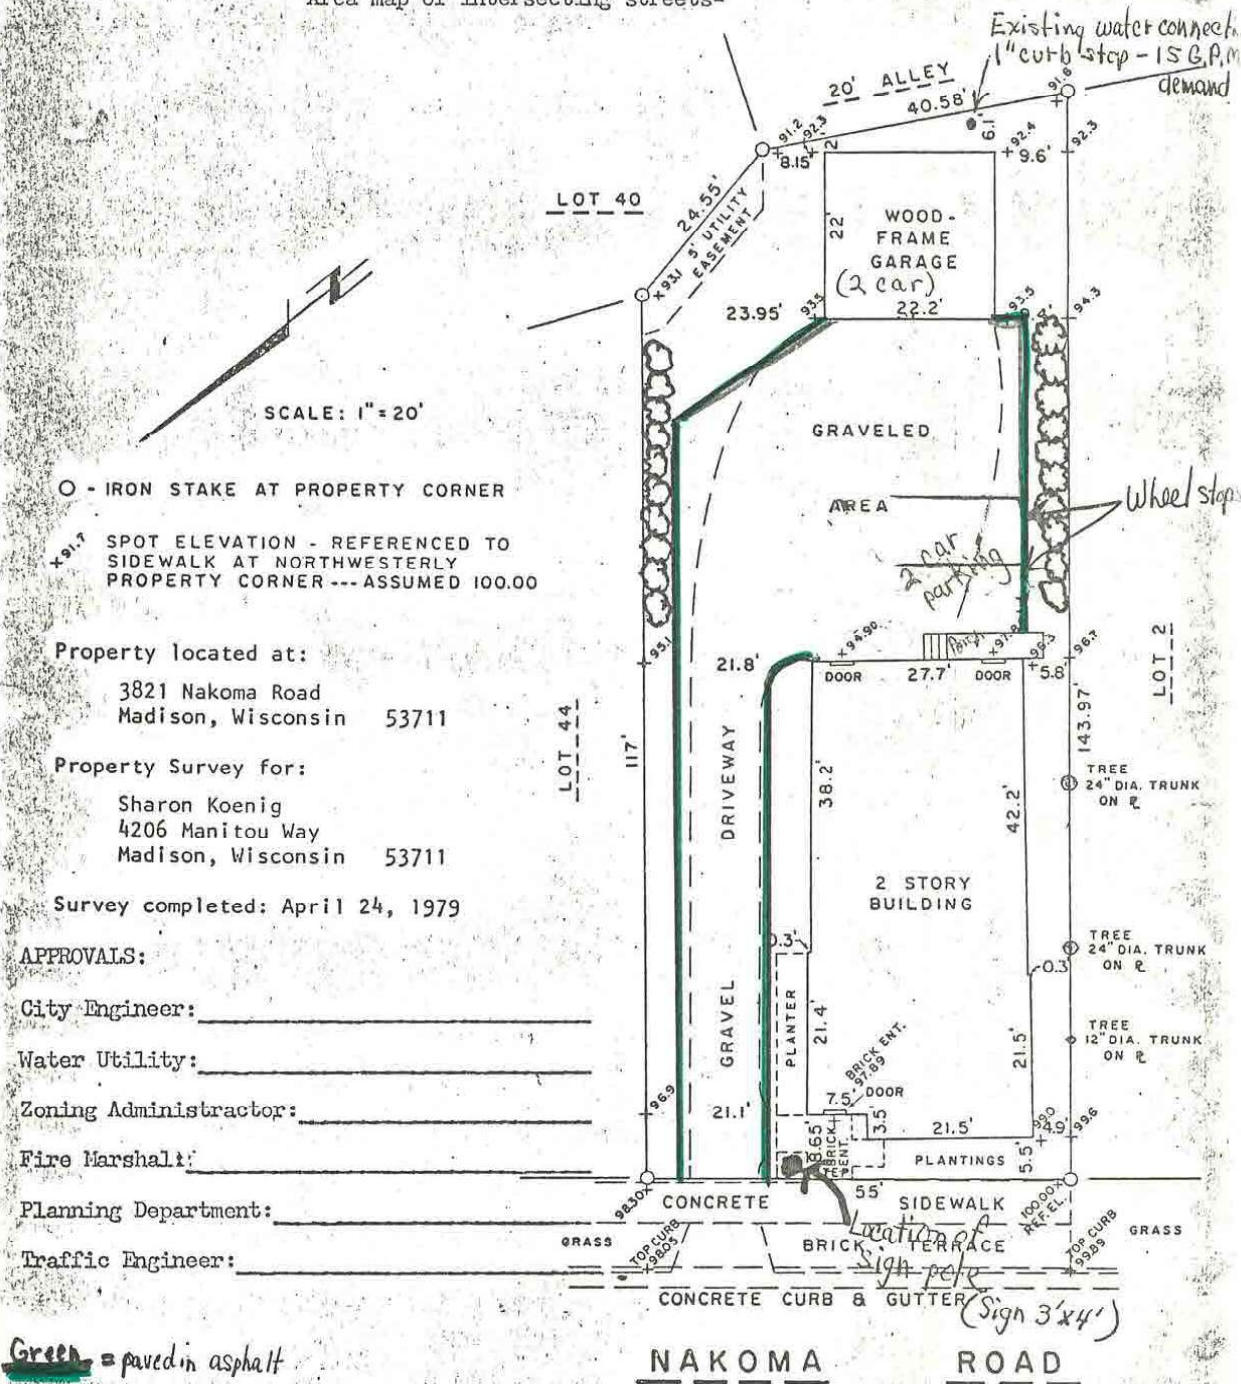

I hereby certify that the above map is a correct representation of the property described above according to the property description furnished to me and/or existing corner monuments and measurements made therefrom.



AREA MAP-

W. J. Zutter

RLS 379

JN 4048-79