



STREET TO BE VACATED


DEPARTMENT OF PUBLIC WORKS
CITY ENGINEERING DIVISION
MADISON, WISCONSIN

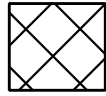

STREET VACATION AREA

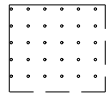

RIGHT-OF-WAY
PREVIOUSLY DEDICATED
BY DOC 3135154

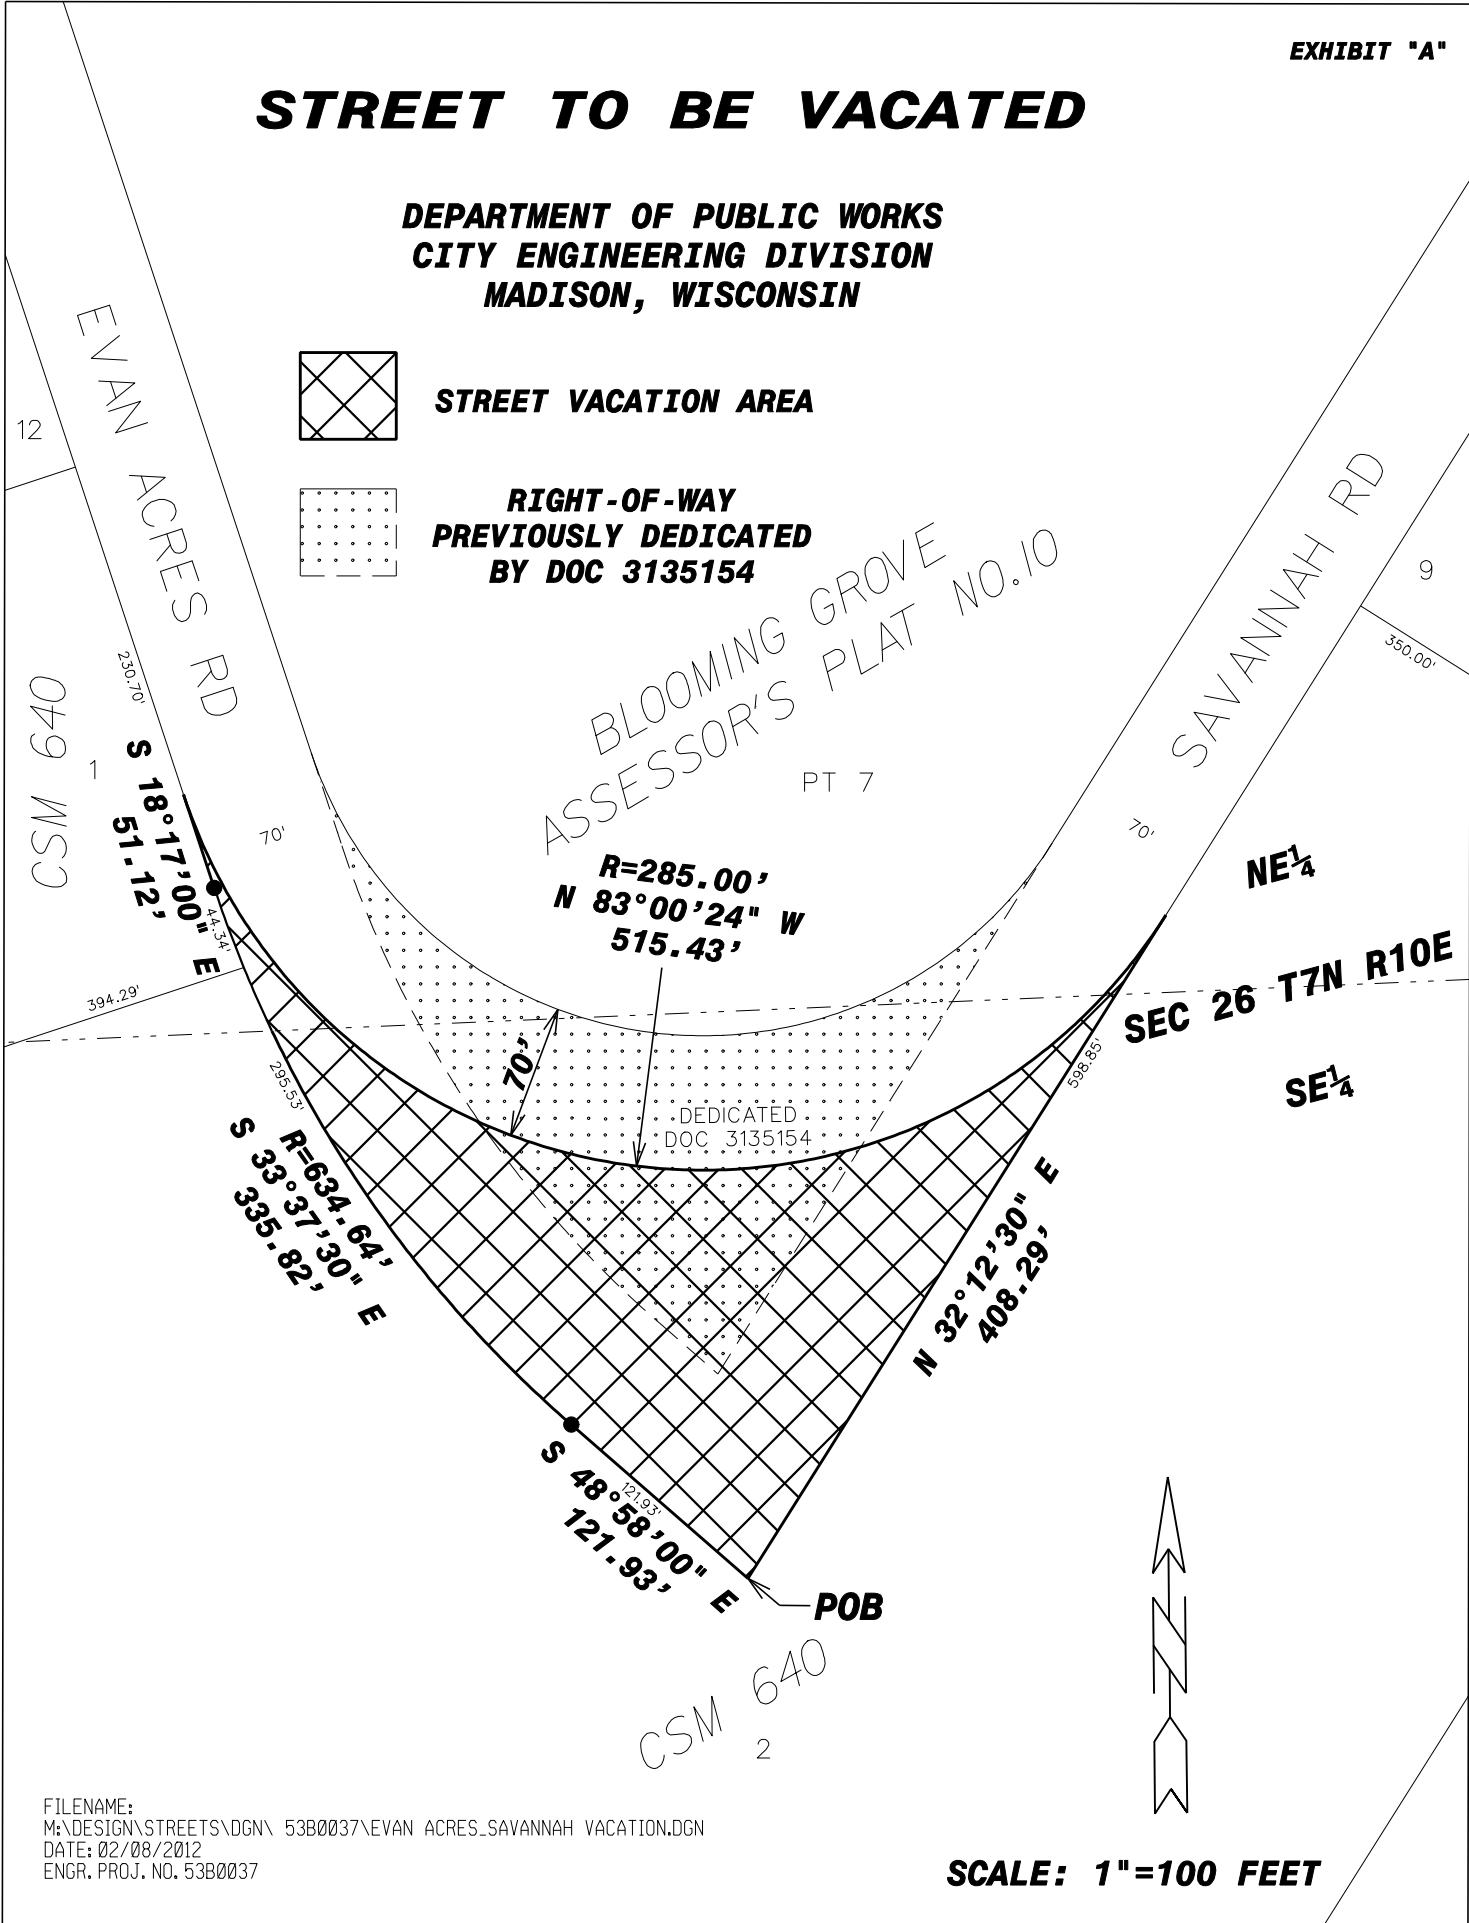

FILENAME:
M:\DESIGN\STREETS\DGN\ 53B0037\EVAN ACRES_SAVANNAH VACATION.DGN
DATE: 02/08/2012
ENGR. PROJ. NO. 53B0037

SCALE: 1"=100 FEET