


Key	Botanical Name	Common Name	Quantity	Size	Comments
<b>Trees</b>					
	<i>Ahelia sargentii</i> 'Tina'	Tina Sargent Crabapple		5' Ht 8&8	Multi-stemmed
<b>Vines</b>					
	<i>Akebia quinata</i>	Fiveleaf Akebia		1 gal pot	
	<i>Clematis maximiliana</i>	Sweet Autumn Clematis		1 gal pot	
<b>Johnson St. Planter Perennials</b>					
	<i>Allium x 'Millenium'</i>	Millenium Ornamental Onion		4 1/2" pot	
	<i>Echinacea x 'Pixie Meadowbrite'</i>	Pixie Meadowbrite Purple Coneflower		4 1/2" pot	
	<i>Solidago x 'Golden Baby'</i>	Golden Baby Goldenrod		4 1/2" pot	
	<i>Sporobolus heterolepis 'Tara'</i>	Tara Dropseed		4 1/2" pot	
<b>Semi-Intensive Green Roof</b>					
	<i>Allium 'Summer Beauty'</i>	Summer Beauty Ornamental Onion		4 1/2" pot	
	<i>Aster sericeus</i>	Silky Aster		4 1/2" pot	
	<i>Cornopsis verticillata 'Zigzag'</i>	Zigzag Threadleaf Tickseed		4 1/2" pot	
	<i>Oenothera carolinianum</i>	Clustered Pink		4 1/2" pot	
	<i>Eragrostis spectabilis</i>	Purple Love Grass		4 1/2" pot	
	<i>Gaura lindheimeri 'Summer Breeze'</i>	Summer Breeze Gaura		4 1/2" pot	
	<i>Panicum argatum 'Prairie Sky'</i>	Prairie Sky Switchgrass		4 1/2" pot	
	<i>Sedum x 'Purple Emperor'</i>	Purple Emperor Sedum		4 1/2" pot	
	<i>Sesleria autumnalis</i>	Autumn Moor Grass		4 1/2" pot	
<b>Extensive Green Roof - mix 1</b>					
	<i>Sedum acre 'Aurea'</i>			pre-grown green roof modules	shade tolerant, 3rd floor east side
	<i>Sedum elaeagnanum</i>				
	<i>Sedum hybridum 'Immaginarchen'</i>				
	<i>Sedum tortifolium 'Walhensteghener Gold'</i>				
	<i>Sedum pachycladus</i>				
	<i>Sedum serotinum</i>				
	<i>Sedum spuriatum 'Album Superbum'</i>				
	<i>Sedum spuriatum 'Fuldagut'</i>				
	<i>Sedum spuriatum 'Green Mantle'</i>				
	<i>Sedum spuriatum 'John Creech'</i>				
	<i>Sedum ternatum</i>				
	<i>Sedum tchernochevii</i>				
<b>Extensive Green Roof - mix 2</b>					
	<i>Sedum album 'Chloroticum'</i>			pre-grown green roof modules	3rd floor west side, sun; predominantly green and white
	<i>Sedum album 'Green Ice'</i>				
	<i>Sedum spectabile 'Star Dust'</i>				
	<i>Sedum spuriatum 'Album Superbum'</i>				
	<i>Sedum spuriatum 'Green Mantle'</i>				
<b>Extensive Green Roof - mix 3</b>					
	<i>Sedum album 'Chloroticum'</i>			pre-grown green roof modules	3rd floor west side, sun; predominantly pink and green
	<i>Sedum spuriatum 'Dragon's Blood'</i>				
	<i>Sedum spuriatum 'John Creech'</i>				
	<i>Sedum spuriatum 'Pink Jewel'</i>				
	<i>Sedum spuriatum 'Roseum'</i>				
	<i>Sedum spuriatum 'Royal Pink'</i>				
	<i>Sedum spuriatum 'Summer Glory'</i>				
<b>Extensive Green Roof - mix 4</b>					
	<i>Sedum album 'Coral Carpet'</i>			pre-grown green roof modules	3rd floor west side, sun; predominantly yellow and pink
	<i>Sedum tortifolium 'Walhensteghener Gold'</i>				
	<i>Sedum hybridum 'Immaginarchen'</i>				
	<i>Sedum reflexum</i>				
	<i>Sedum rupestre 'Angelina'</i>				
	<i>Sedum serotinum</i>				
	<i>Sedum spuriatum 'Dragon's Blood'</i>				
	<i>Sedum spuriatum 'Voodoo'</i>				
<b>Extensive Green Roof - mix 5</b>					
	<i>Allium schoenoprasum 'Forest Gate'</i>			pre-grown green roof modules	7th floor, sun; mixed colors with accent plants
	<i>Sedum acre 'Aurum'</i>				
	<i>Sedum album 'Chloroticum'</i>				
	<i>Sedum caudicosa 'Sunset Cloud'</i>				
	<i>Sedum reflexum</i>				
	<i>Sedum spuriatum 'Dragon's Blood'</i>				
	<i>Sedum spuriatum 'Voodoo'</i>				
<b>Extensive Green Roof - mix 6</b>					
	<i>Sedum acre 'Aurum'</i>			pre-grown green roof modules	13th floor, sun; mixed colors
	<i>Sedum album 'Chloroticum'</i>				
	<i>Sedum reflexum 'Moonshadow'</i>				
	<i>Sedum reflexum 'Scar Spice'</i>				
	<i>Sedum rupestre 'Angelina'</i>				
	<i>Sedum spuriatum 'Sour Cherry'</i>				
	<i>Sedum spuriatum 'Voodoo'</i>				

1 LANDSCAPE PLAN  
 L100 1/16"=1'-0"



milwaukee 333 East Chicago Street  
 Milwaukee, Wisconsin 53202  
 tel 414 271 5350 fax 414 271 7794

madison 222 West Washington Ave, Suite 650  
 Madison, Wisconsin 53703  
 tel 608 442 5350 fax 608 442 6680

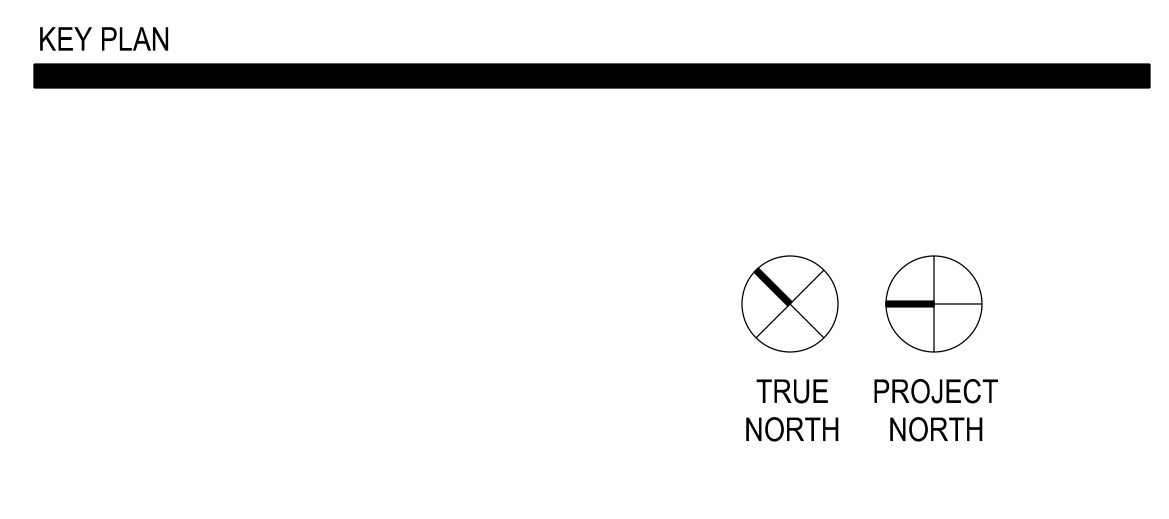

ISSUANCE AND REVISIONS

PLAN COMMISSION APPROVAL SET

#	DATE	DESCRIPTION

PROGRESS DOCUMENTS

These documents reflect progress and intent and may be subject to change, including additional detail. These are not final construction documents and should not be used for final bidding or construction-related purposes.

PROJECT INFORMATION

309 W. JOHNSON STREET  
 MADISON, WI



SHEET INFORMATION

DATE: 8/15/2012

SHEET NAME: Landscape Plan  
**L100**

SHEET NUMBER:

© Epstein Uhen Architects, Inc.