



City of Madison

Rezoning & Conditional Use

Location
2005 N Sherman Avenue

Applicant
Ben Altschul / James McFadden,
McFadden & Company

From: TR-C4 To: NMX


Existing Use
Restaurant-Tavern

Proposed Use
Approve mixed-use building and
construct outdoor eating area for
restaurant-tavern


Public Hearing Date

Plan Commission
May 6 2019

Common Council
May 21 2019

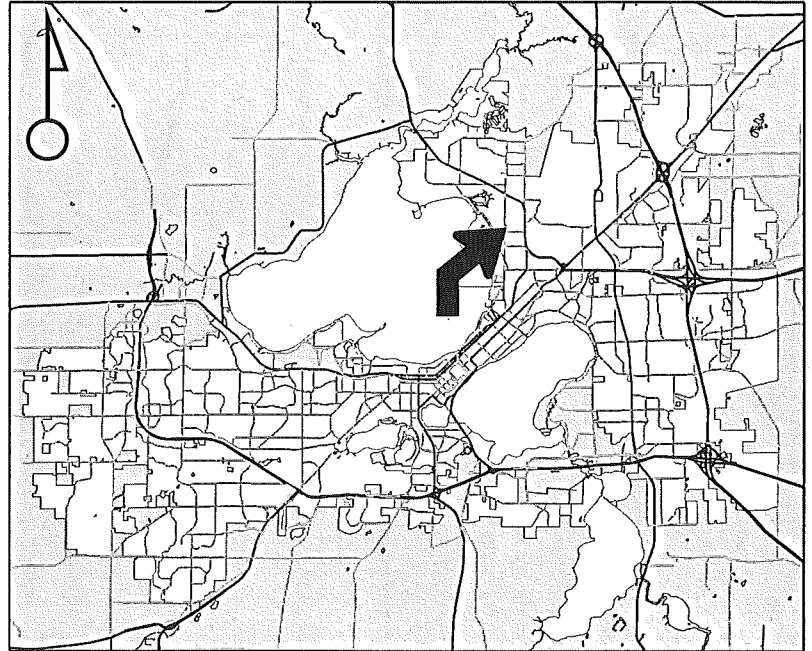


For Questions Contact: Sydney Prusak at: 243-0554 or sprusak@cityofmadison.com or City Planning at 266-4635

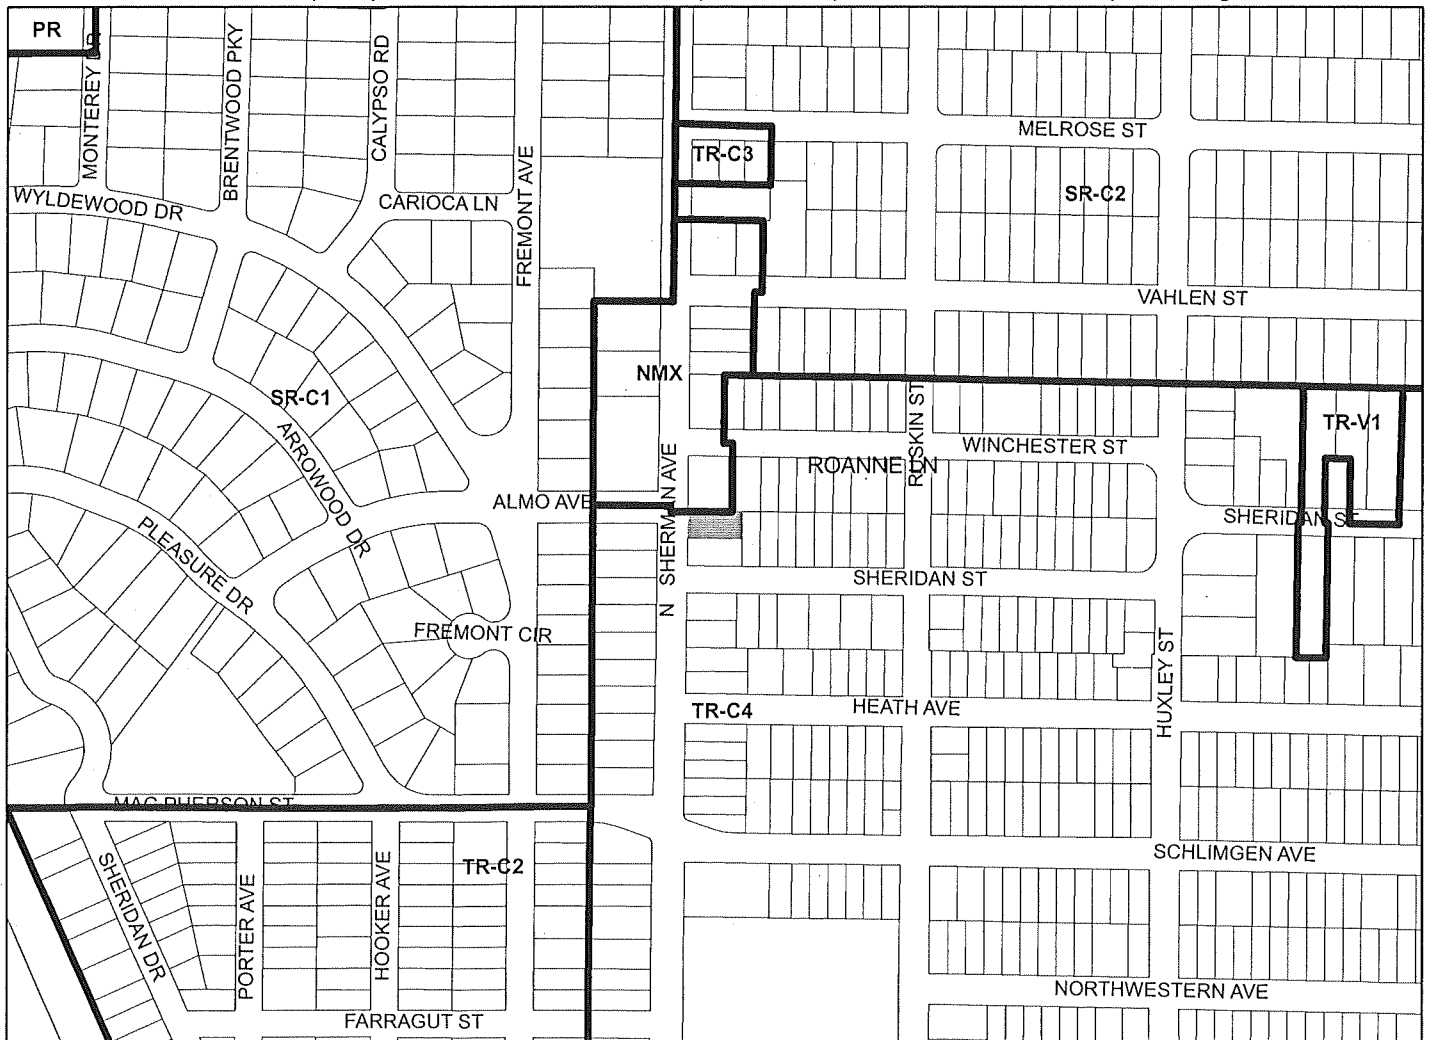

Scale : 1" = 400'

City of Madison, Planning Division : PPE : Date : 30 May 2019

S-6

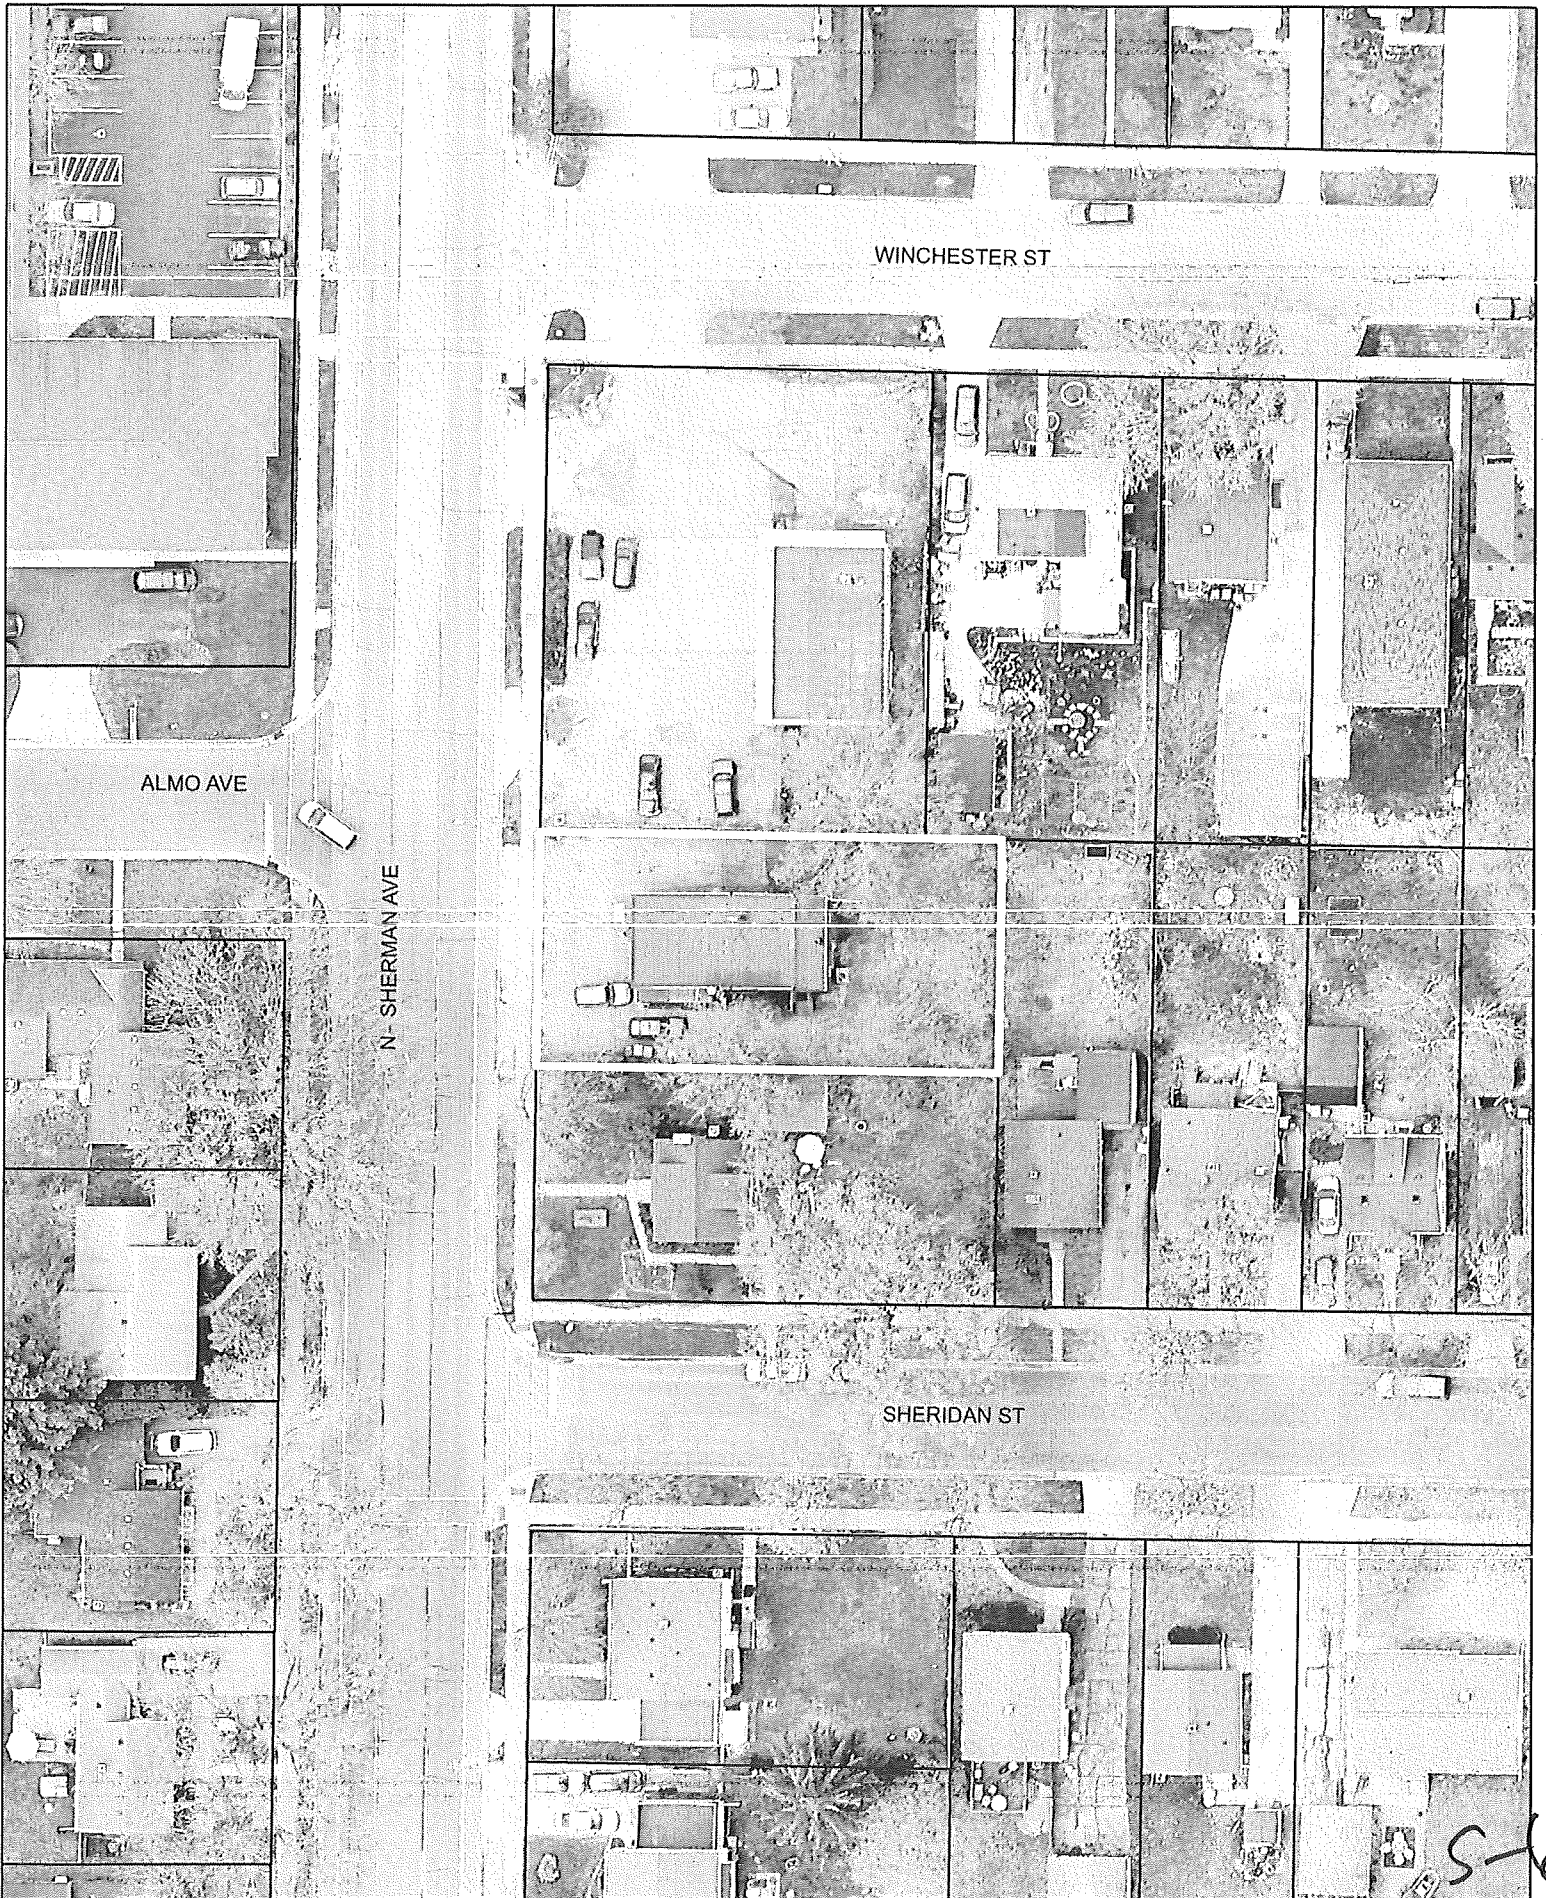

5-6