



City of Madison

Conditional Use

Location
 301 North Street


Project Name
 Dexter's Pub Expansion

Applicant
 Nicholas Zabel/
 Sam Kahle, Angus Young


Existing Use
 Dexter's Pub

Proposed Use
 Construct addition to existing
 restaurant-tavern and expand outdoor
 recreation and outdoor eating area

Public Hearing Date
 Plan Commission
 May 6 2019

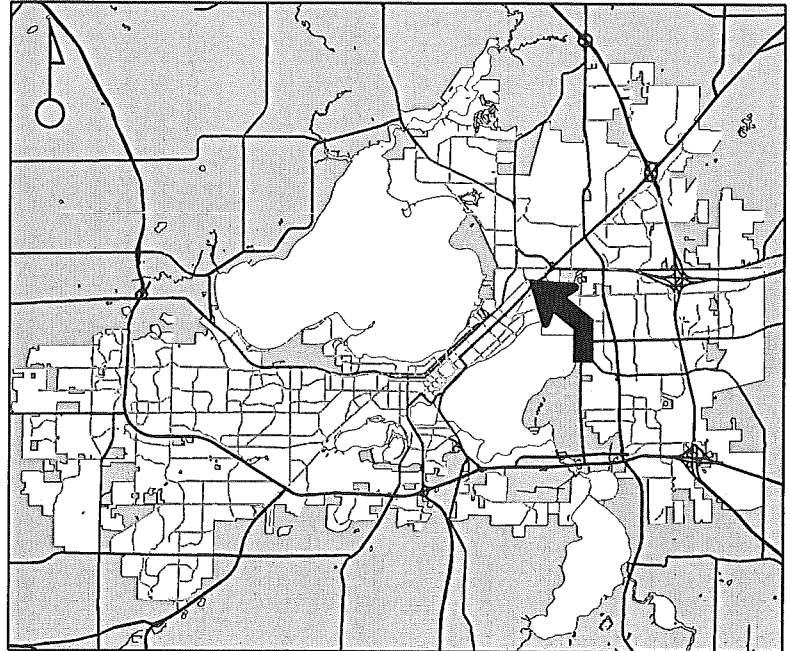

For Questions Contact: Tim Parks at: 261-9632 or tparks@cityofmadison.com or City Planning at 266-4635

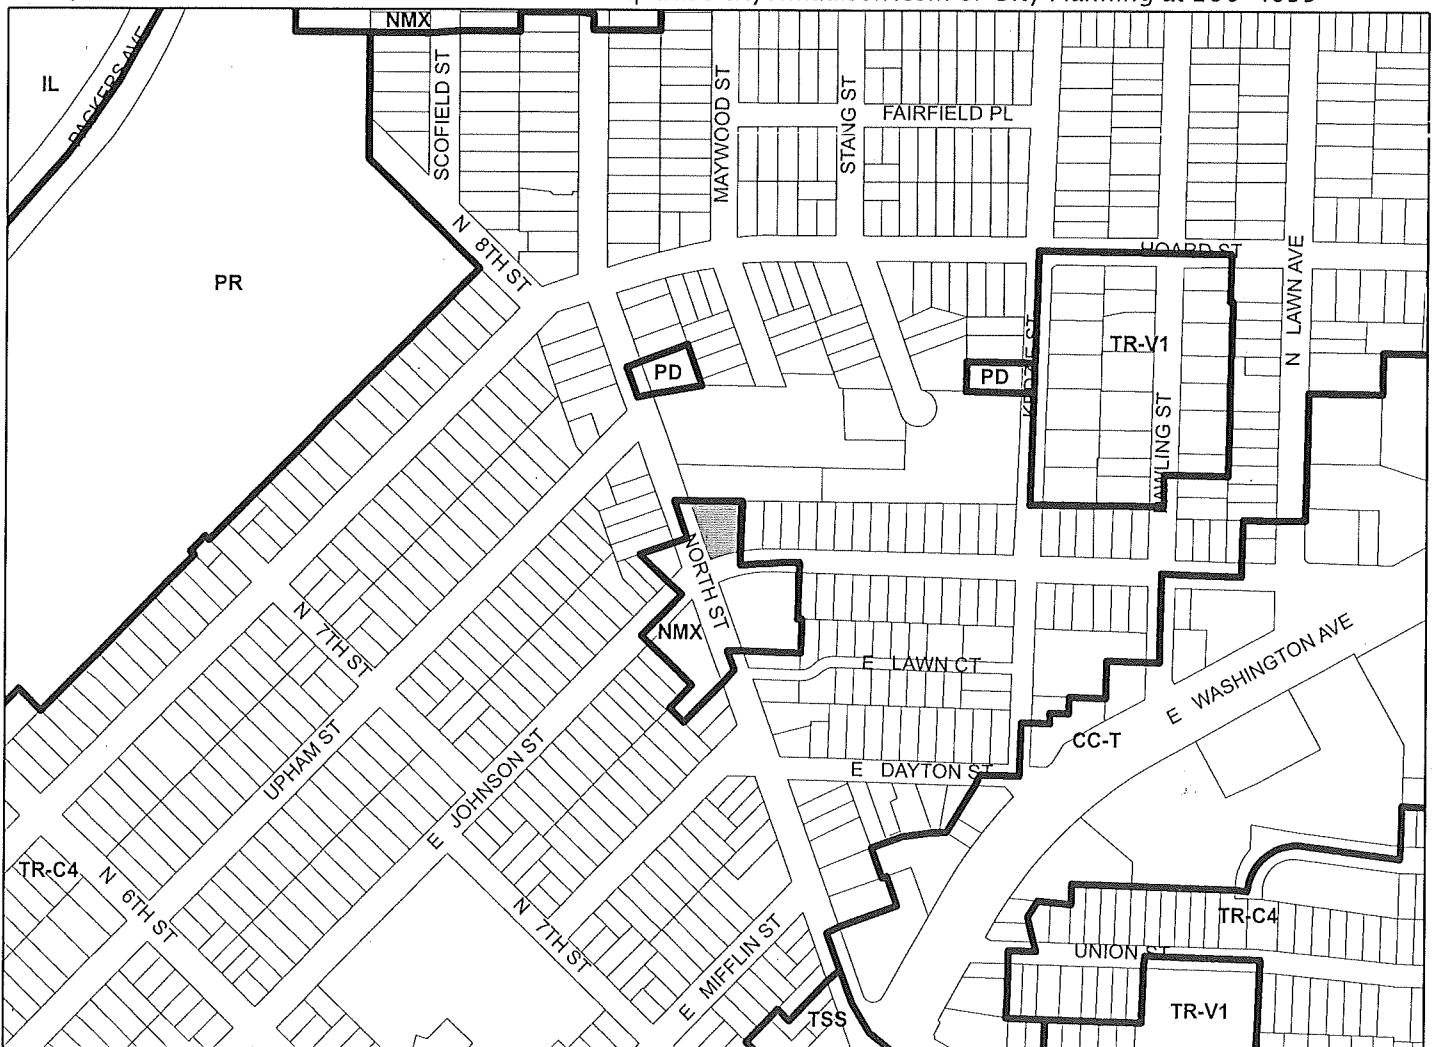

Scale : 1" = 400'

9

