



Location

4102 Veith Avenue

Project Name

Shehadi Demo

Applicant

Jodi and Ramzi Shehadi / John Sveum, Yahara Construction Co.

Existing Use

Single Family Home


Proposed Use

Demolish single-family residence to construct new residence on lakefront parcel.


Public Hearing Date

Plan Commission

23 April 2018

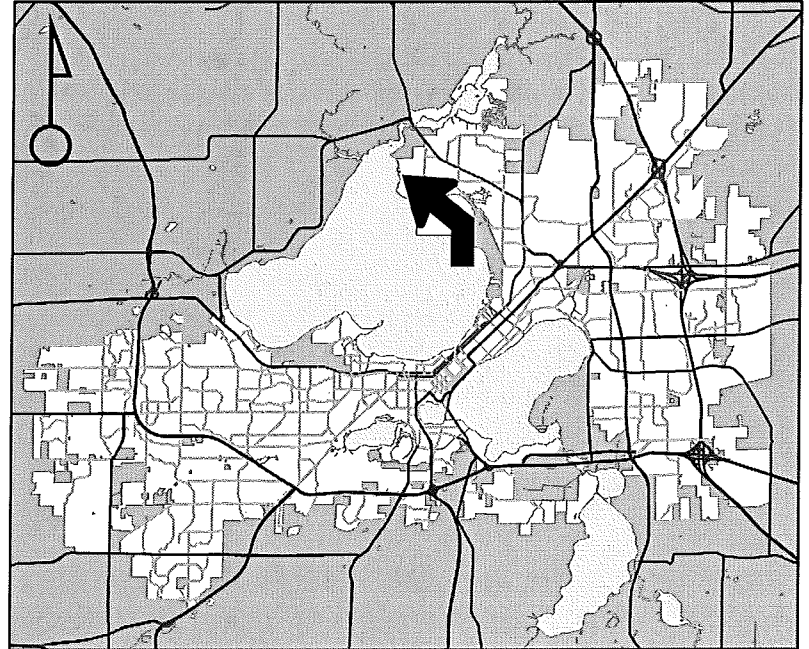

For Questions Contact: Sydney Prusak at: 243-0554 or csprusak@cityofmadison.com or City Planning at 266-4635

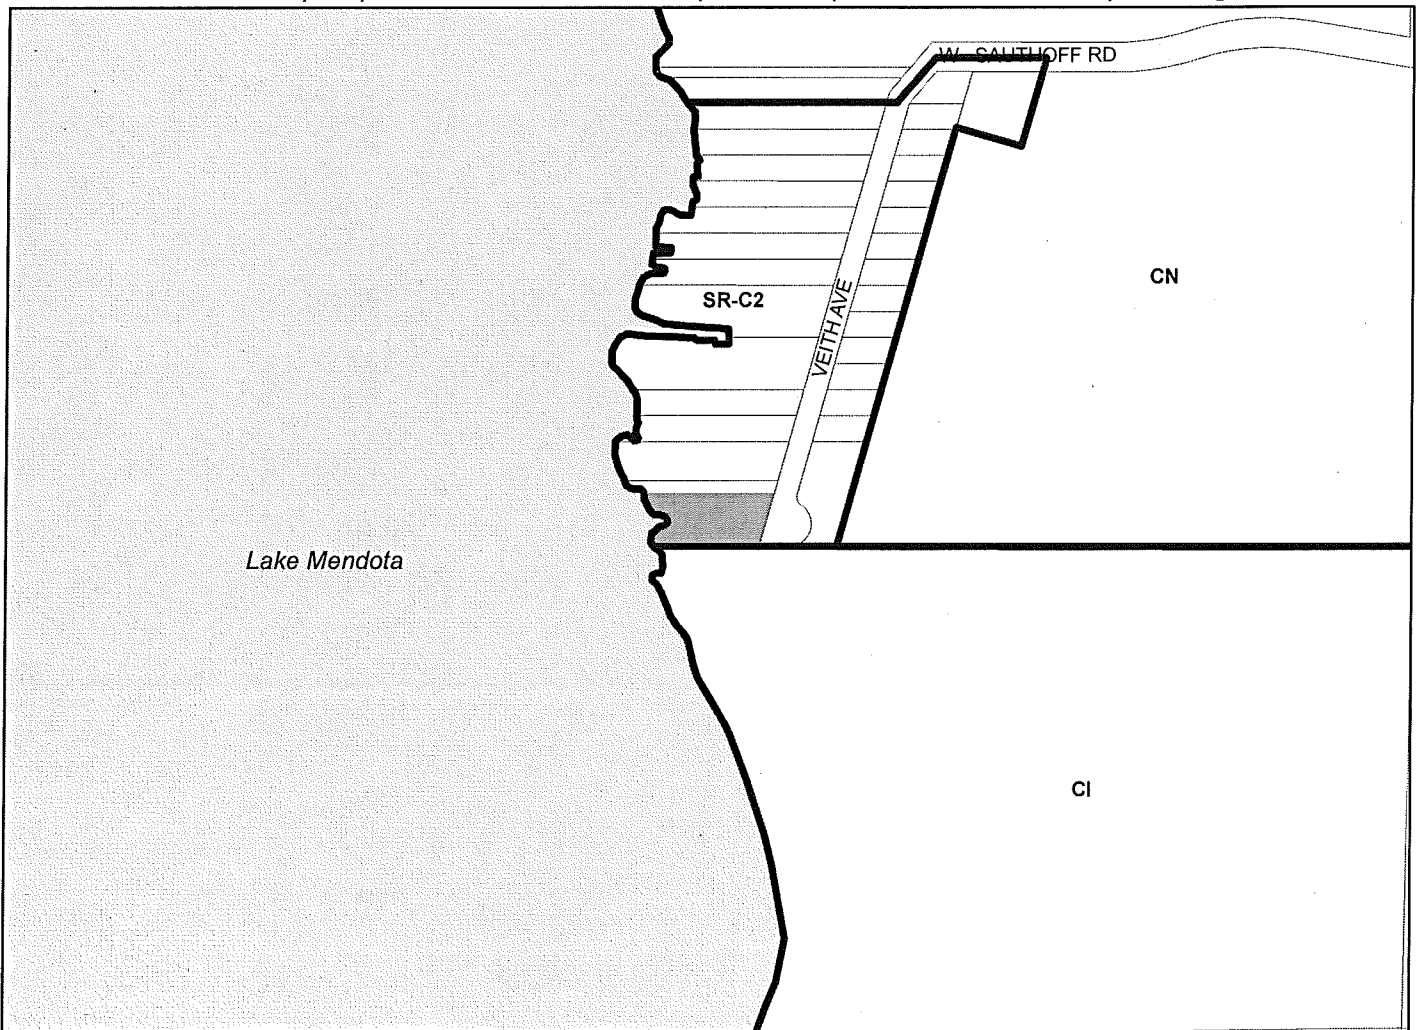

Scale : 1" = 400'

City of Madison, Planning Division : PPE : Date : 10 April 2018

