


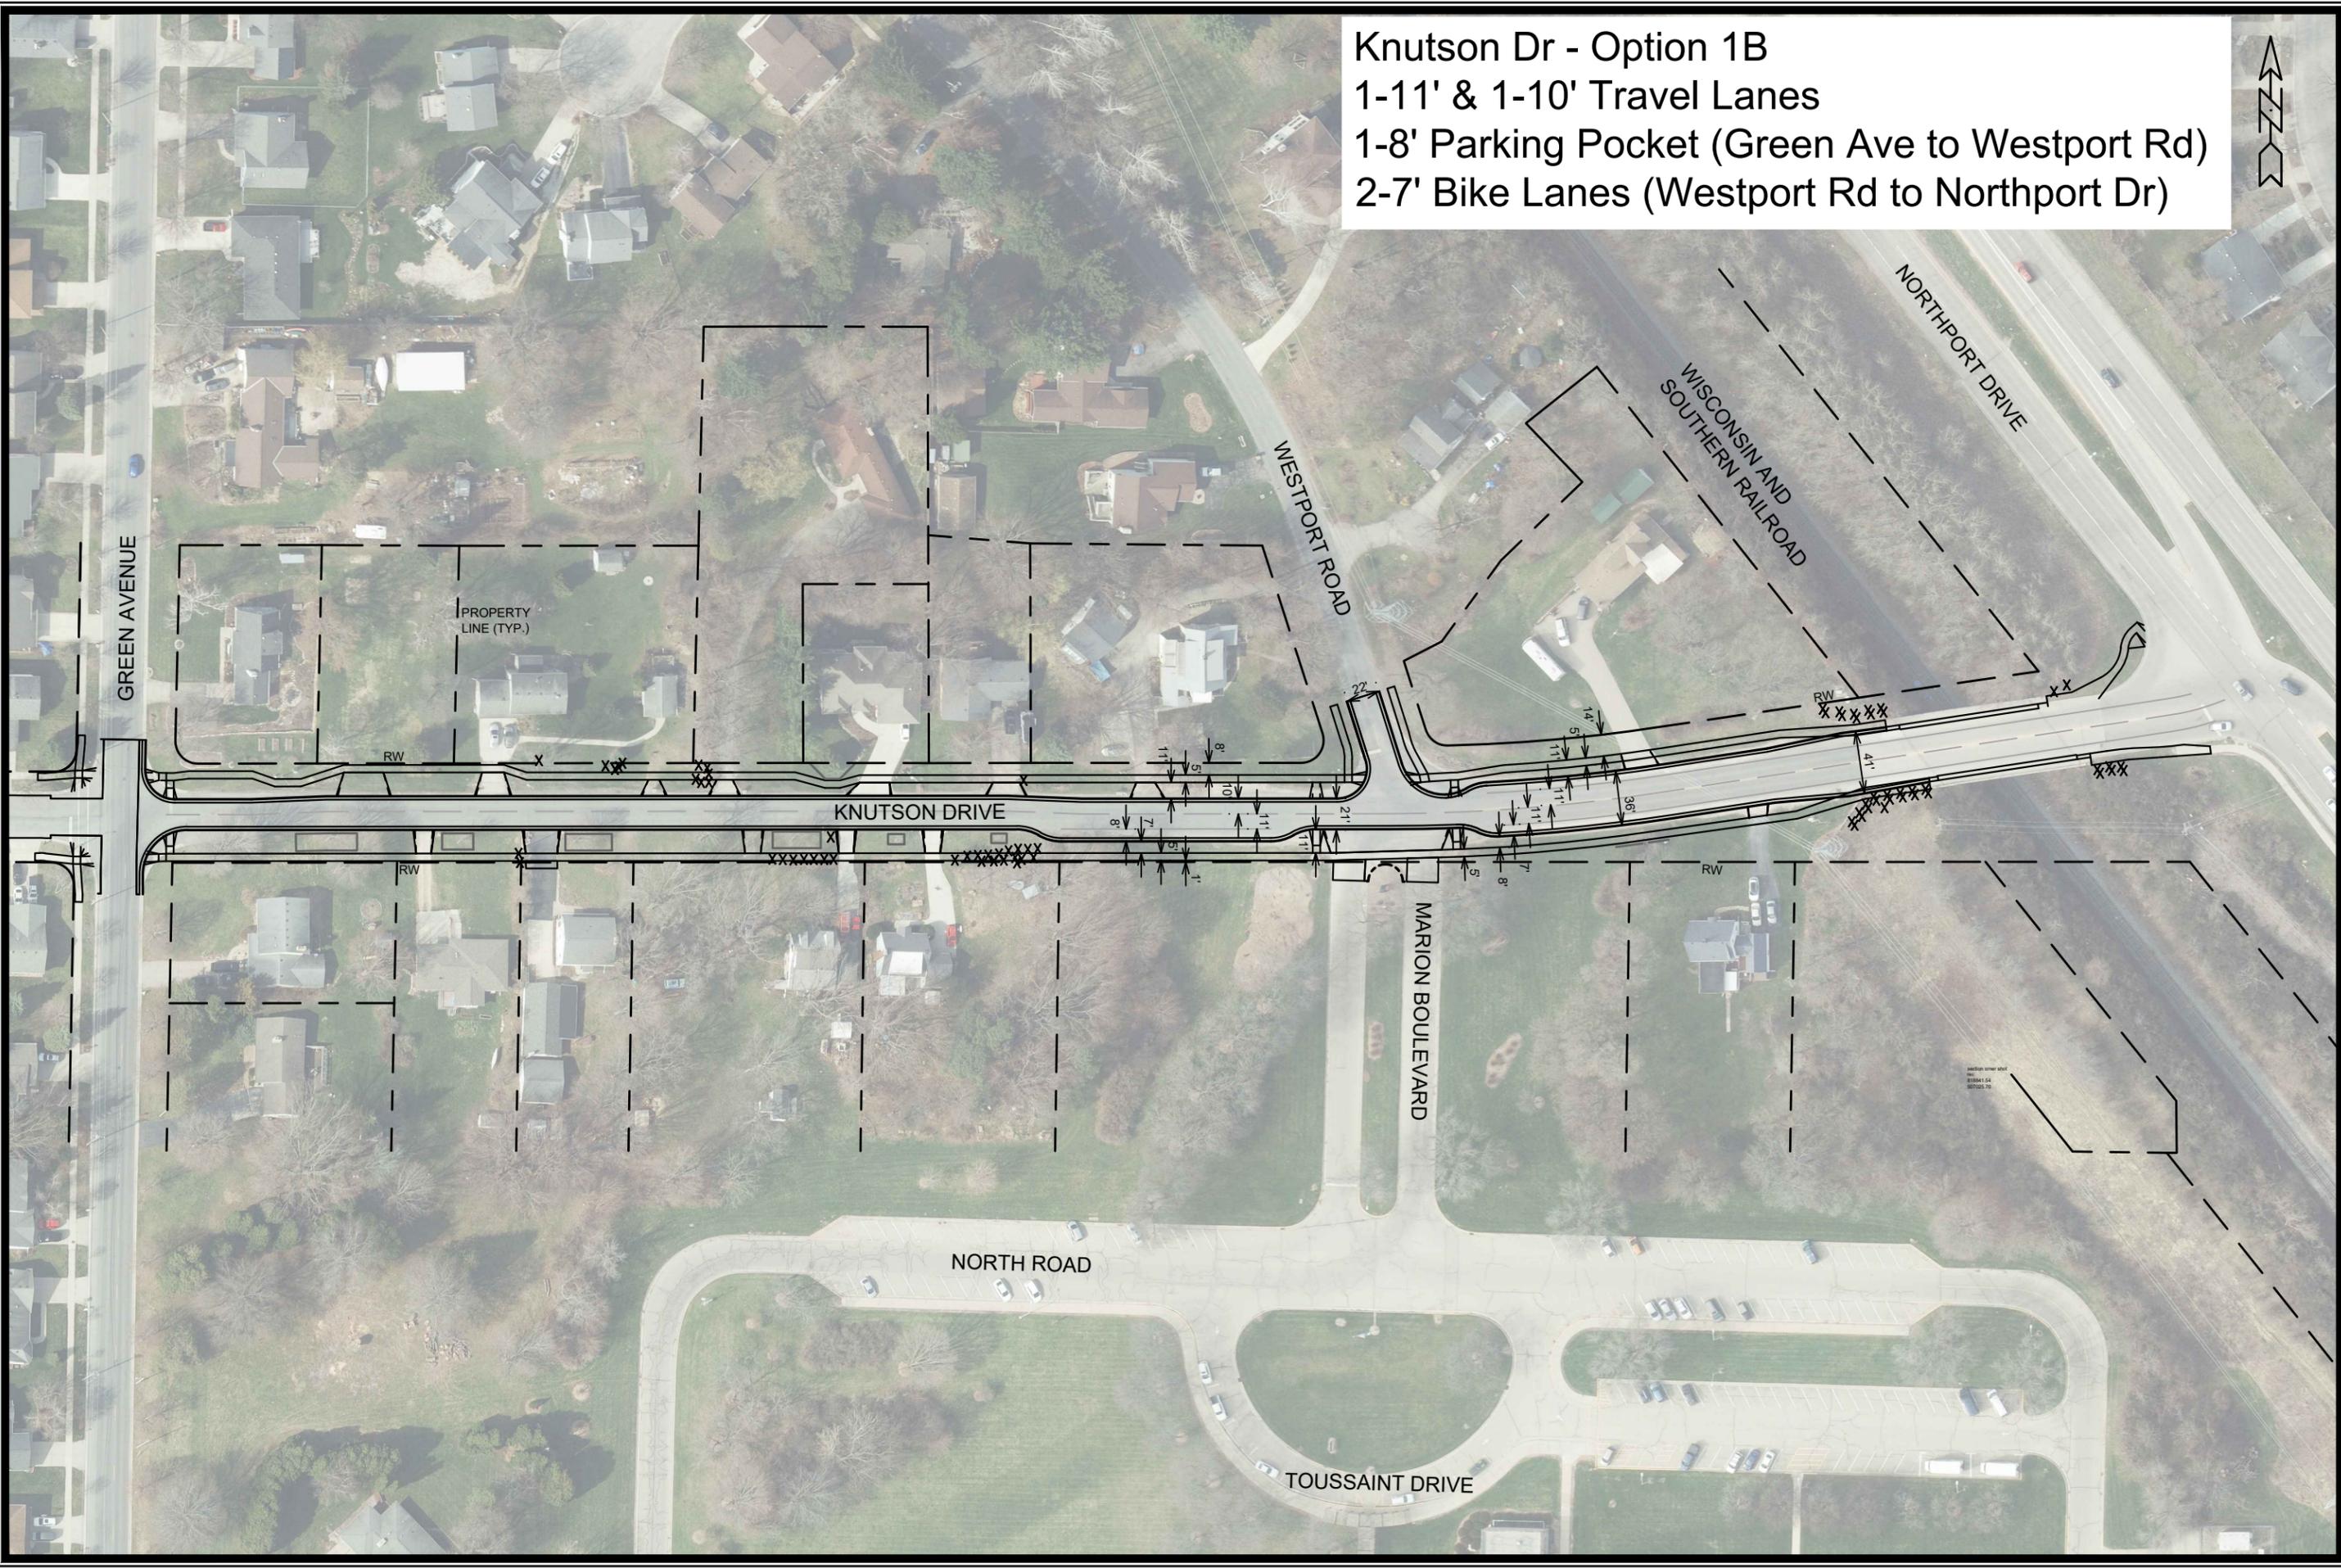

**Knutson Dr - Option 1B**  
 1-11' & 1-10' Travel Lanes  
 1-8' Parking Pocket (Green Ave to Westport Rd)  
 2-7' Bike Lanes (Westport Rd to Northport Dr)




MARK	REVISION	DATE	BY
13812	1	2/27/2024	AM
13812	2	9/24/24	AM

13812  
 MADISON, WI  
 8635  
 CONTRACT NO:  
 KNUTSON DR - GREEN AVE TO NORTHPORT DR OPTION 1B  
 KNUTSON DRIVE RECONSTRUCTION  
 M:\DESIGN\Projects\13812\CAD\Streets\13812EN-GeometricOptionExhibits.dwg



13812  
 1B

**Knutson Dr - Option 2A**  
**2-11' Travel Lanes**  
**2-8' Parking Lanes (Green Ave to Northport Dr)**

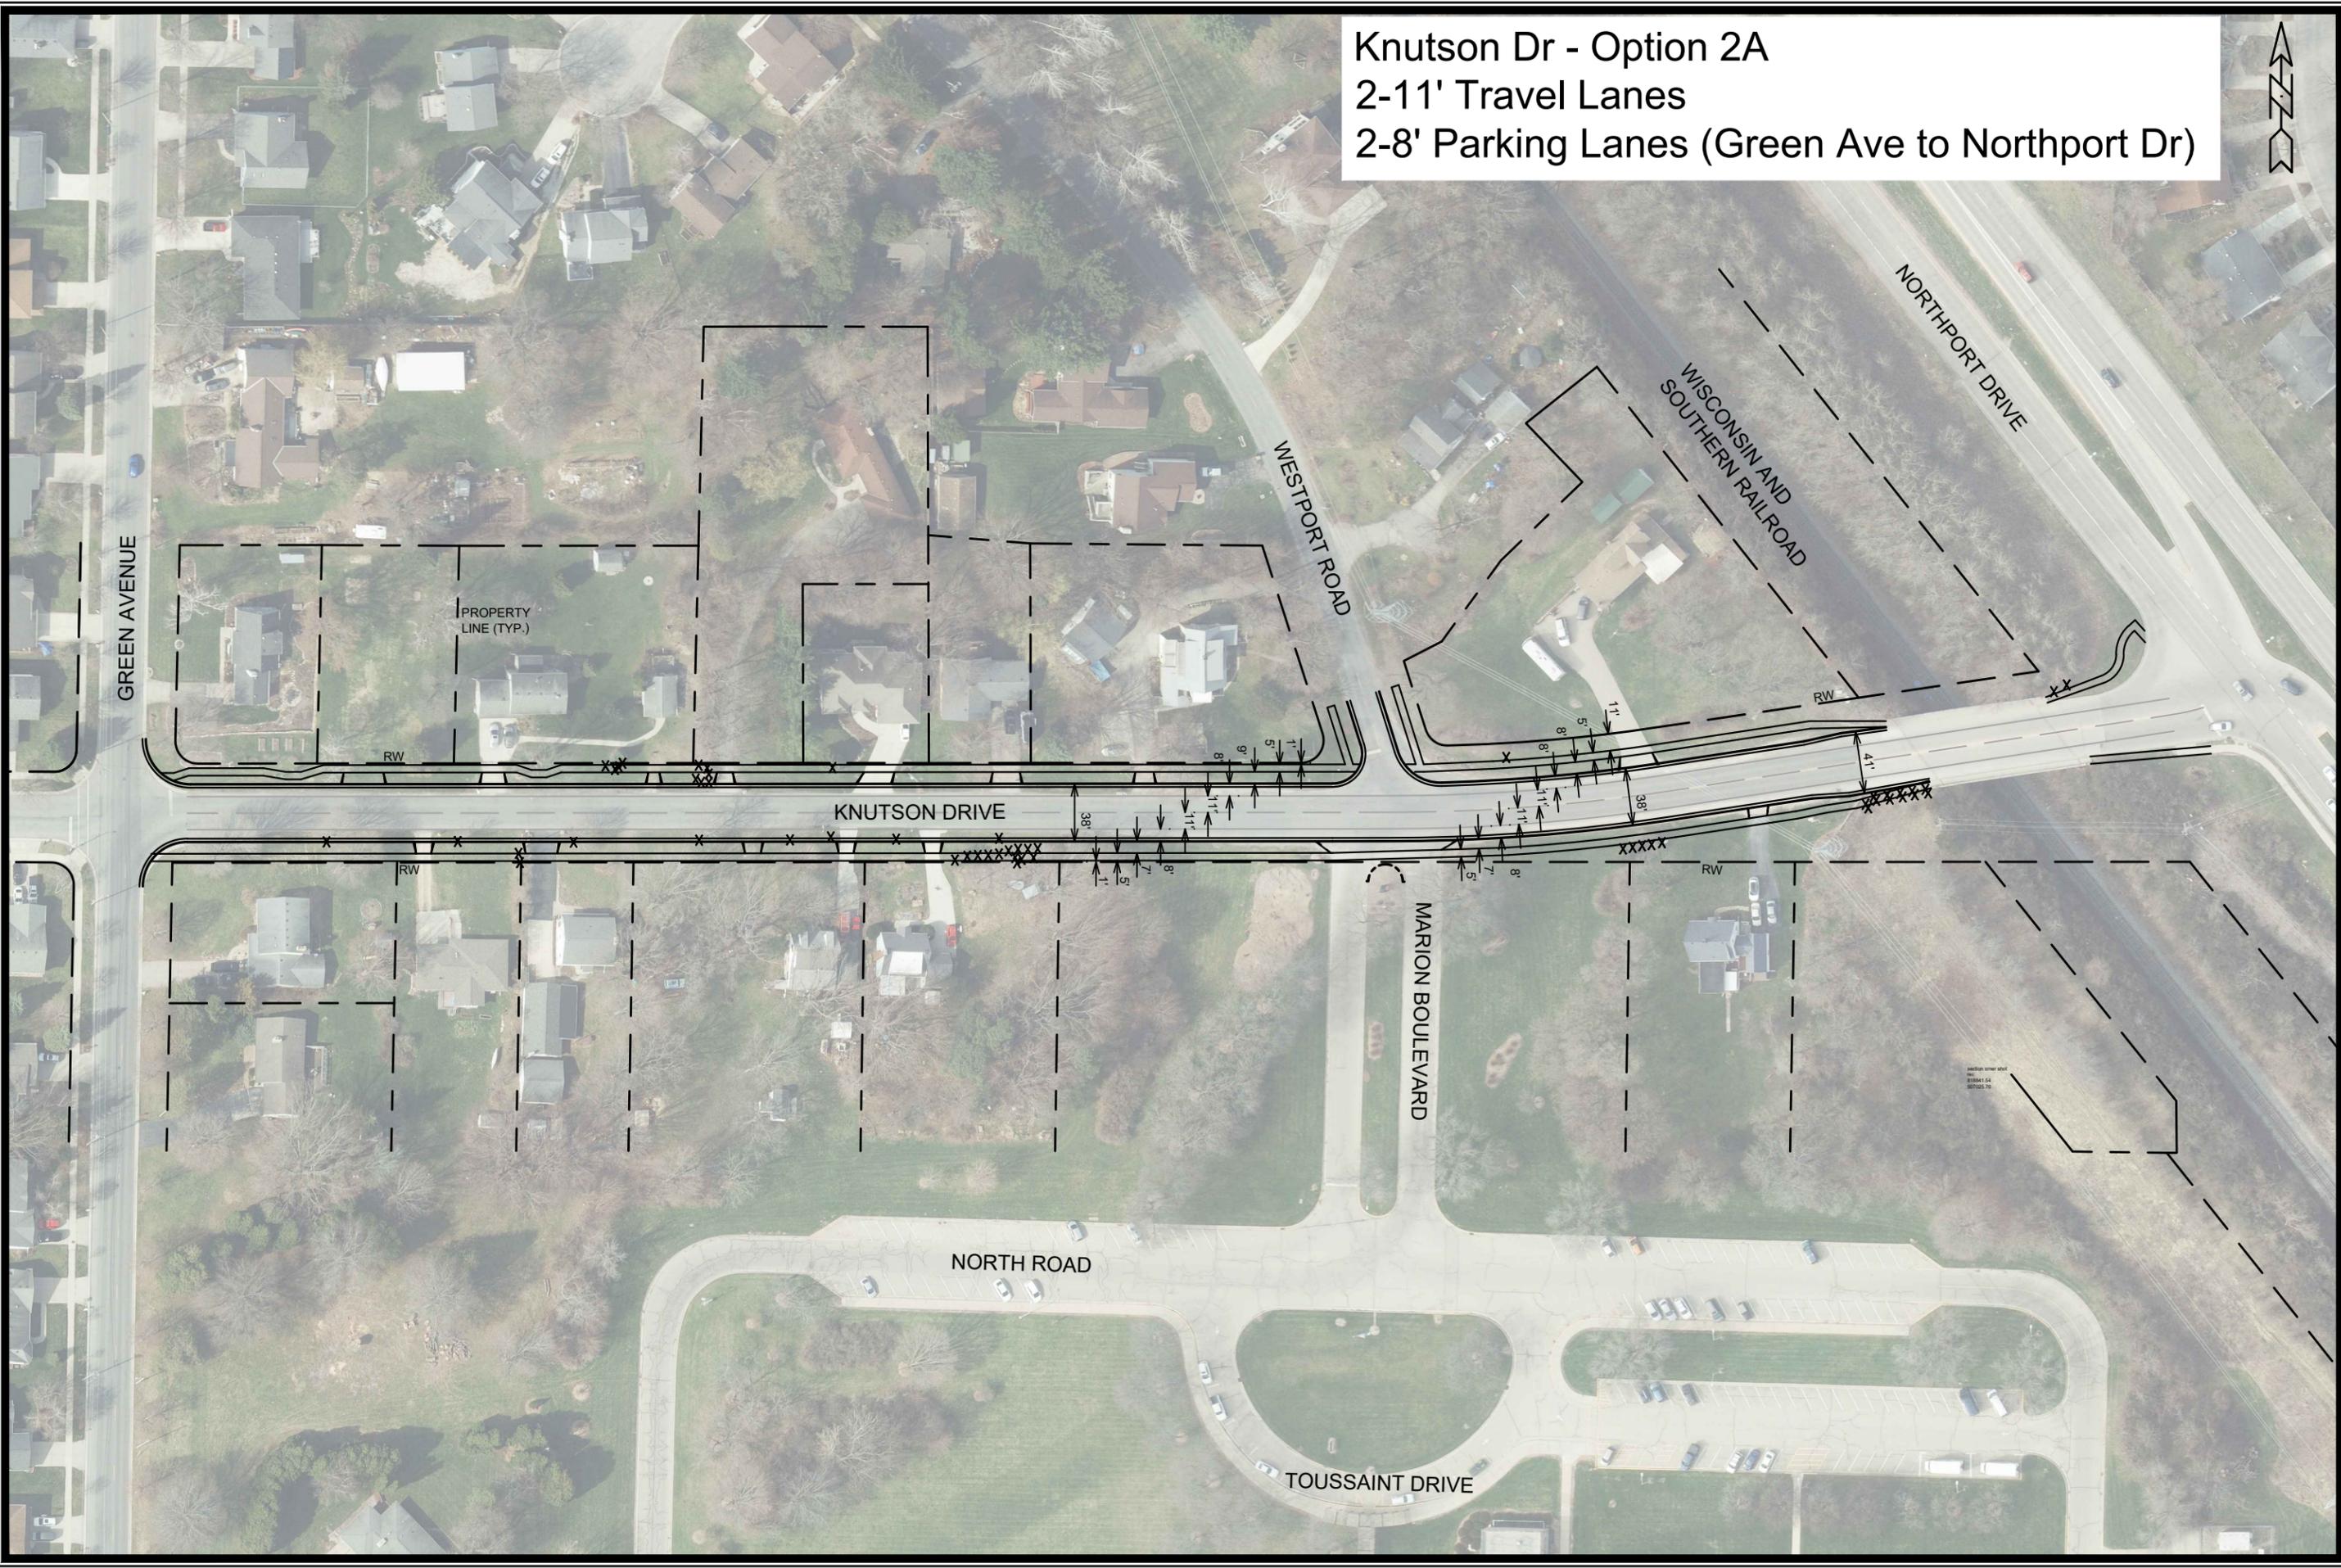


MARK	REVISION	DATE	BY
13812	2A	2/27/2024	9:24 AM

13812  
 MADISON, WI  
 8635  
 CONTRACT NO:  
 KNUTSON DR - GREEN AVE TO NORTHPORT DR OPTION 2A  
 KNUTSON DRIVE RECONSTRUCTION  
 M:\DESIGN\Projects\13812\CAD\Streets\13812EN-GeometricOptionExhibits.dwg



13812  
 2A

Knutson Dr - Option 2B  
 2-11' Travel Lanes  
 2-8' Parking Lanes (Green Ave to Westport Dr)  
 2-7' Bike Lanes (Westport Ave to Northport Dr)

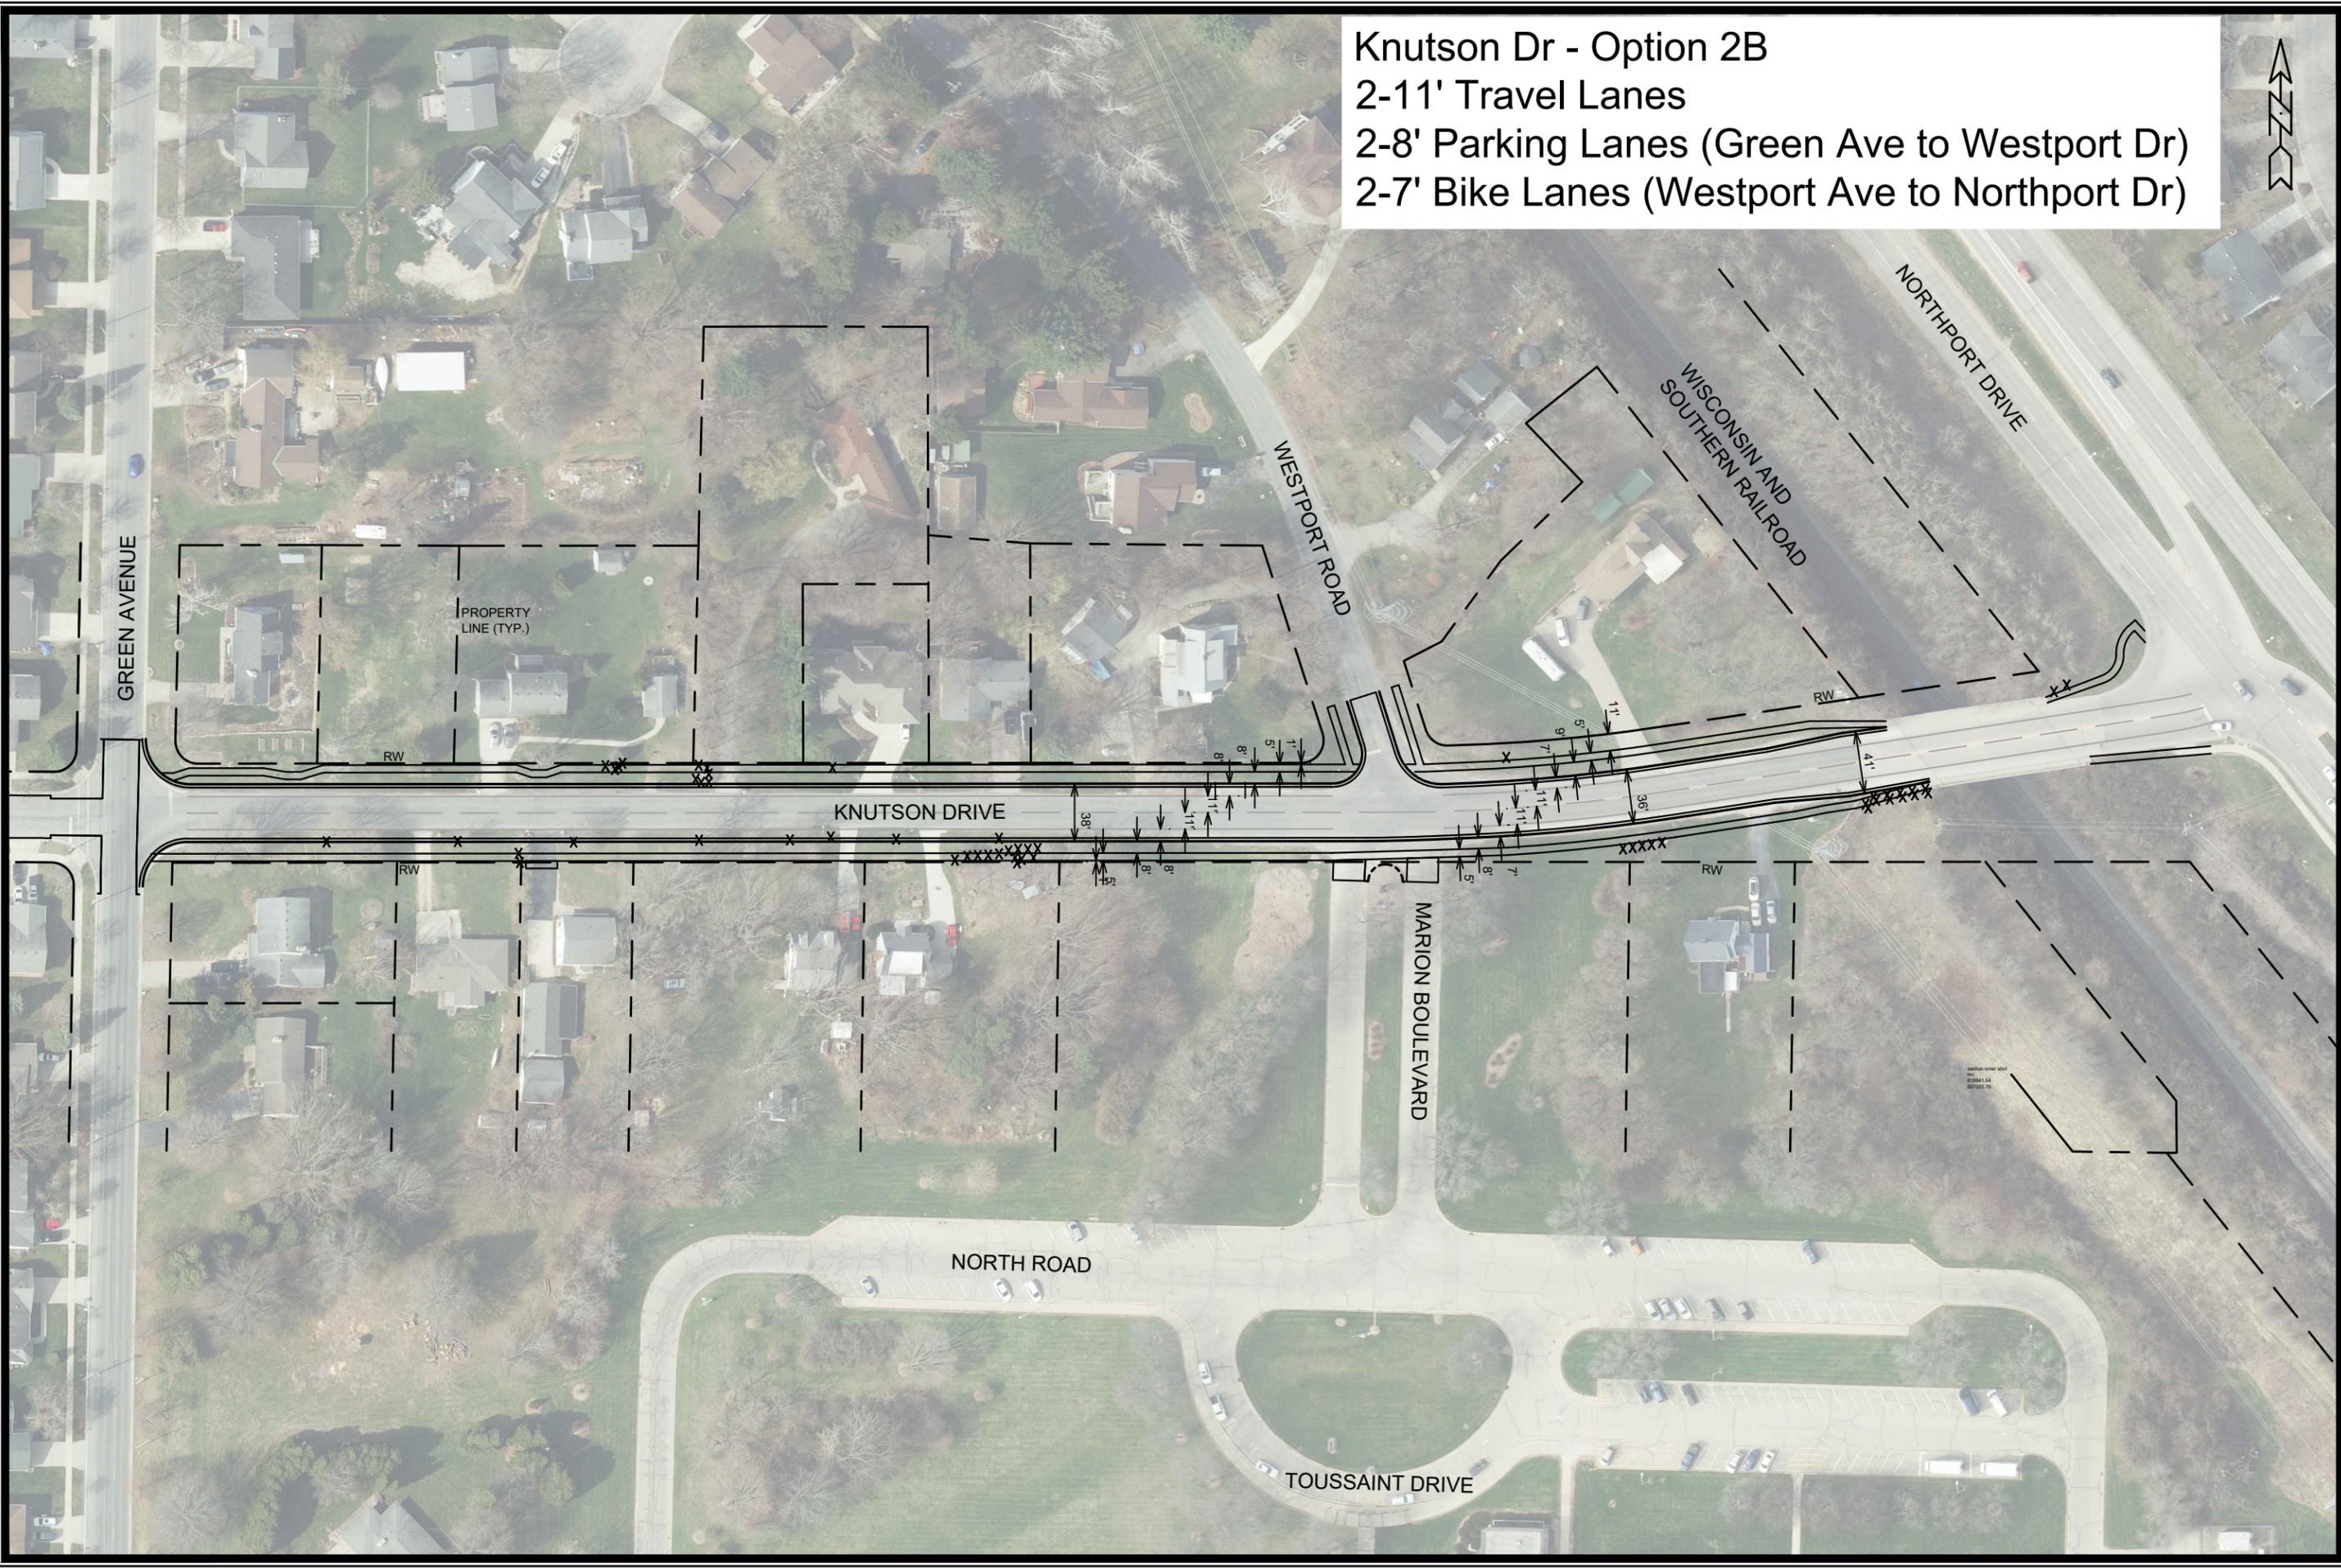

MARK	REVISION	DATE	BY

13812  
 MADISON, WI  
 CONTRACT NO: 8635  
 KNUTSON DR - GREEN AVE TO NORTHPORT DR OPTION 2B  
 KNUTSON DRIVE RECONSTRUCTION  
 M:\DESIGN\Projects\13812\CAD\Streets\13812EN-GeometricOptionExhibits.dwg

  
 13812  
 2B