



**CITY OF MADISON
WARNING SIRENS
- 2009 -**

**CONTRACT 6334
OVERVIEW**

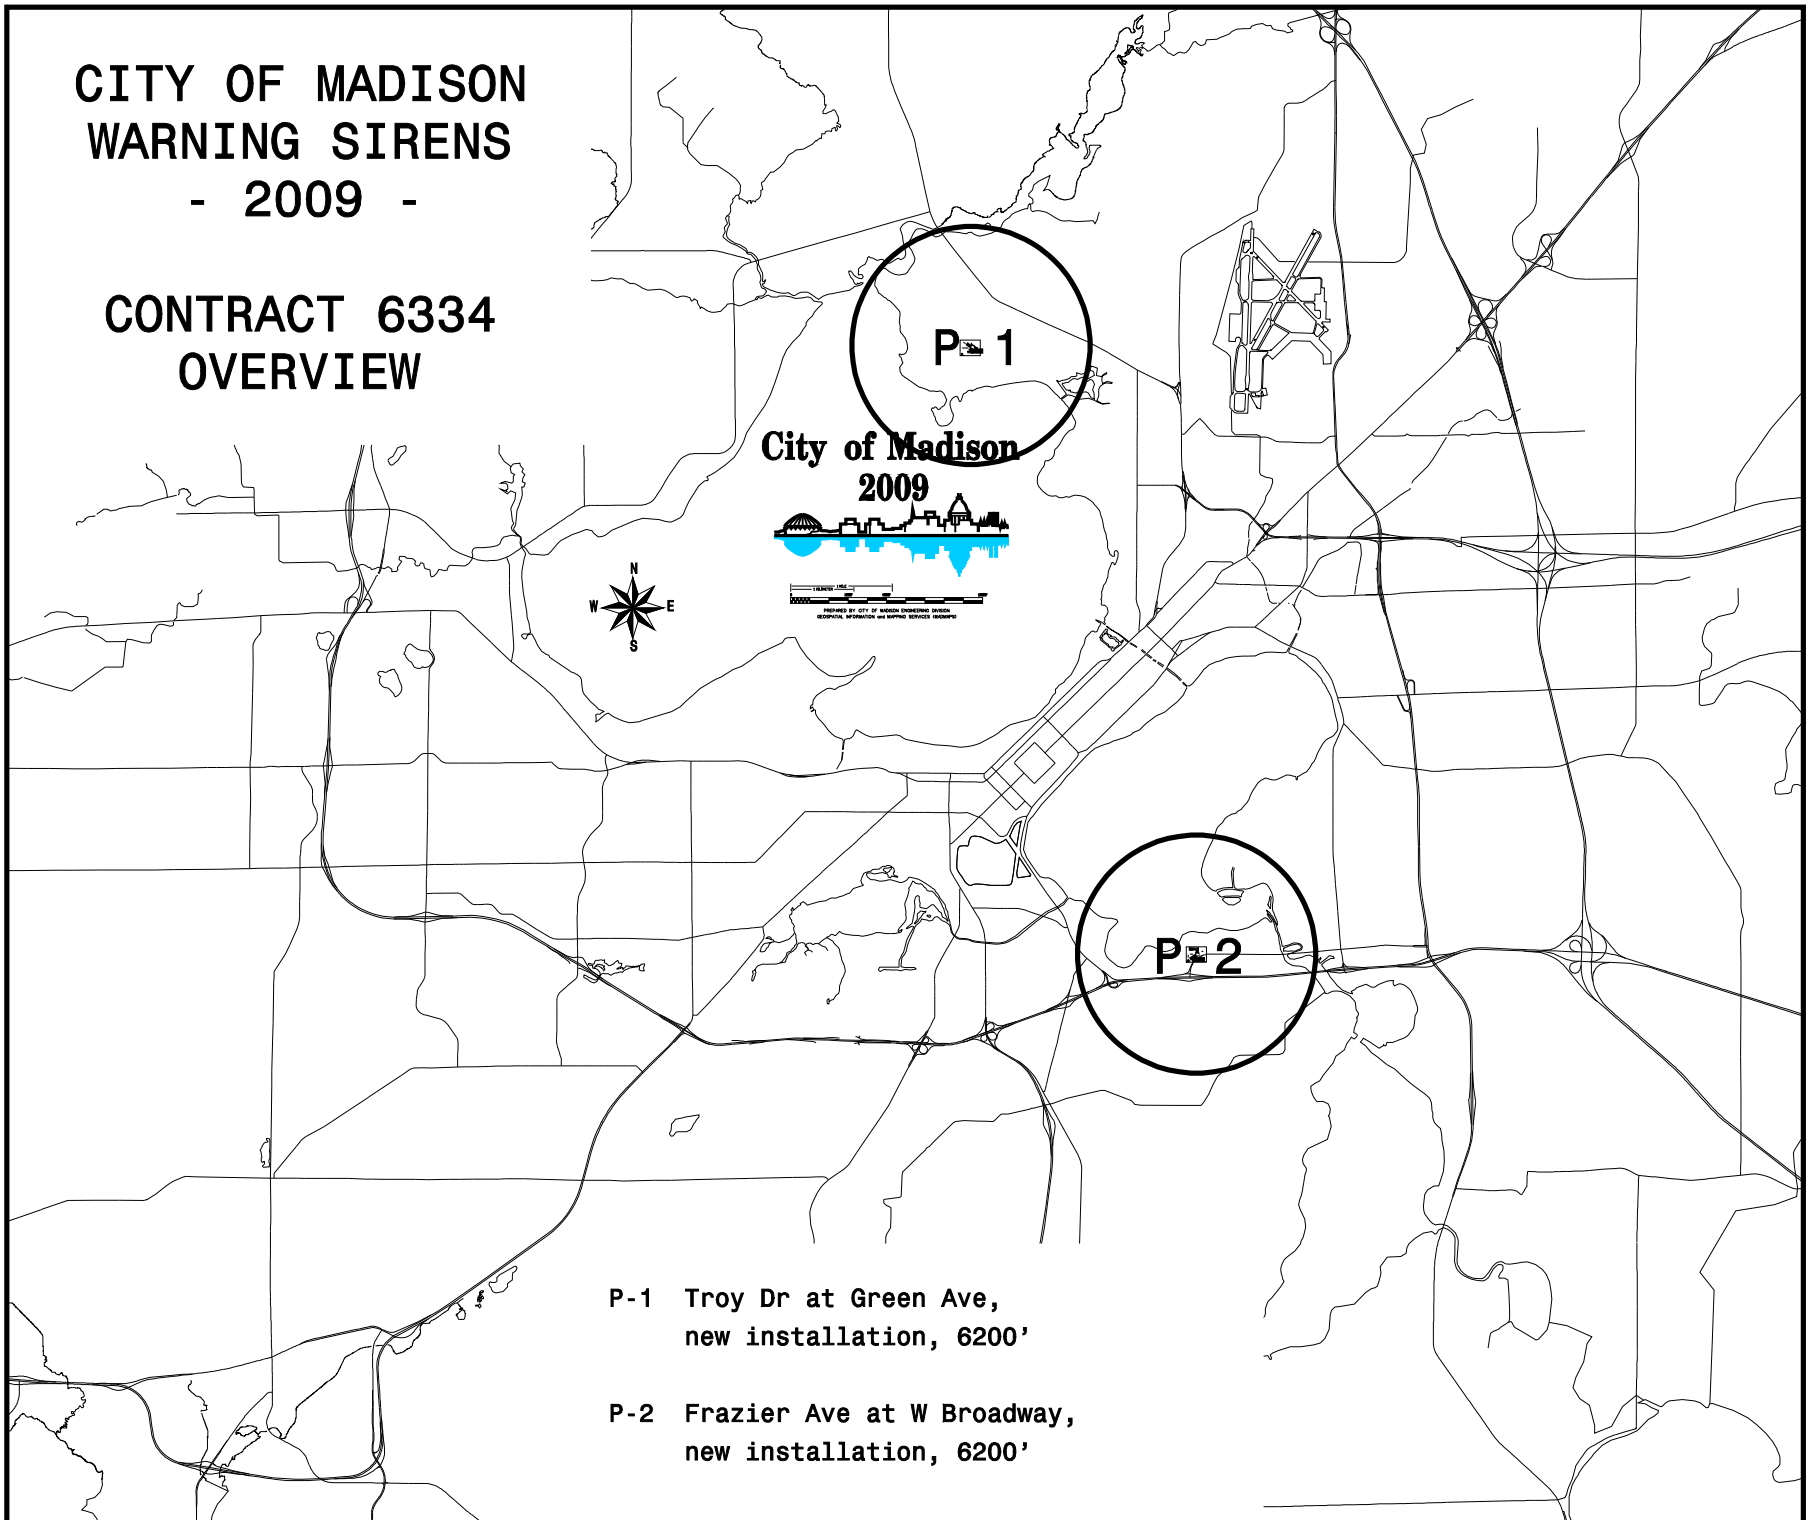

**P-1 Troy Dr at Green Ave,
new installation, 6200'**

**P-2 Frazier Ave at W Broadway,
new installation, 6200'**

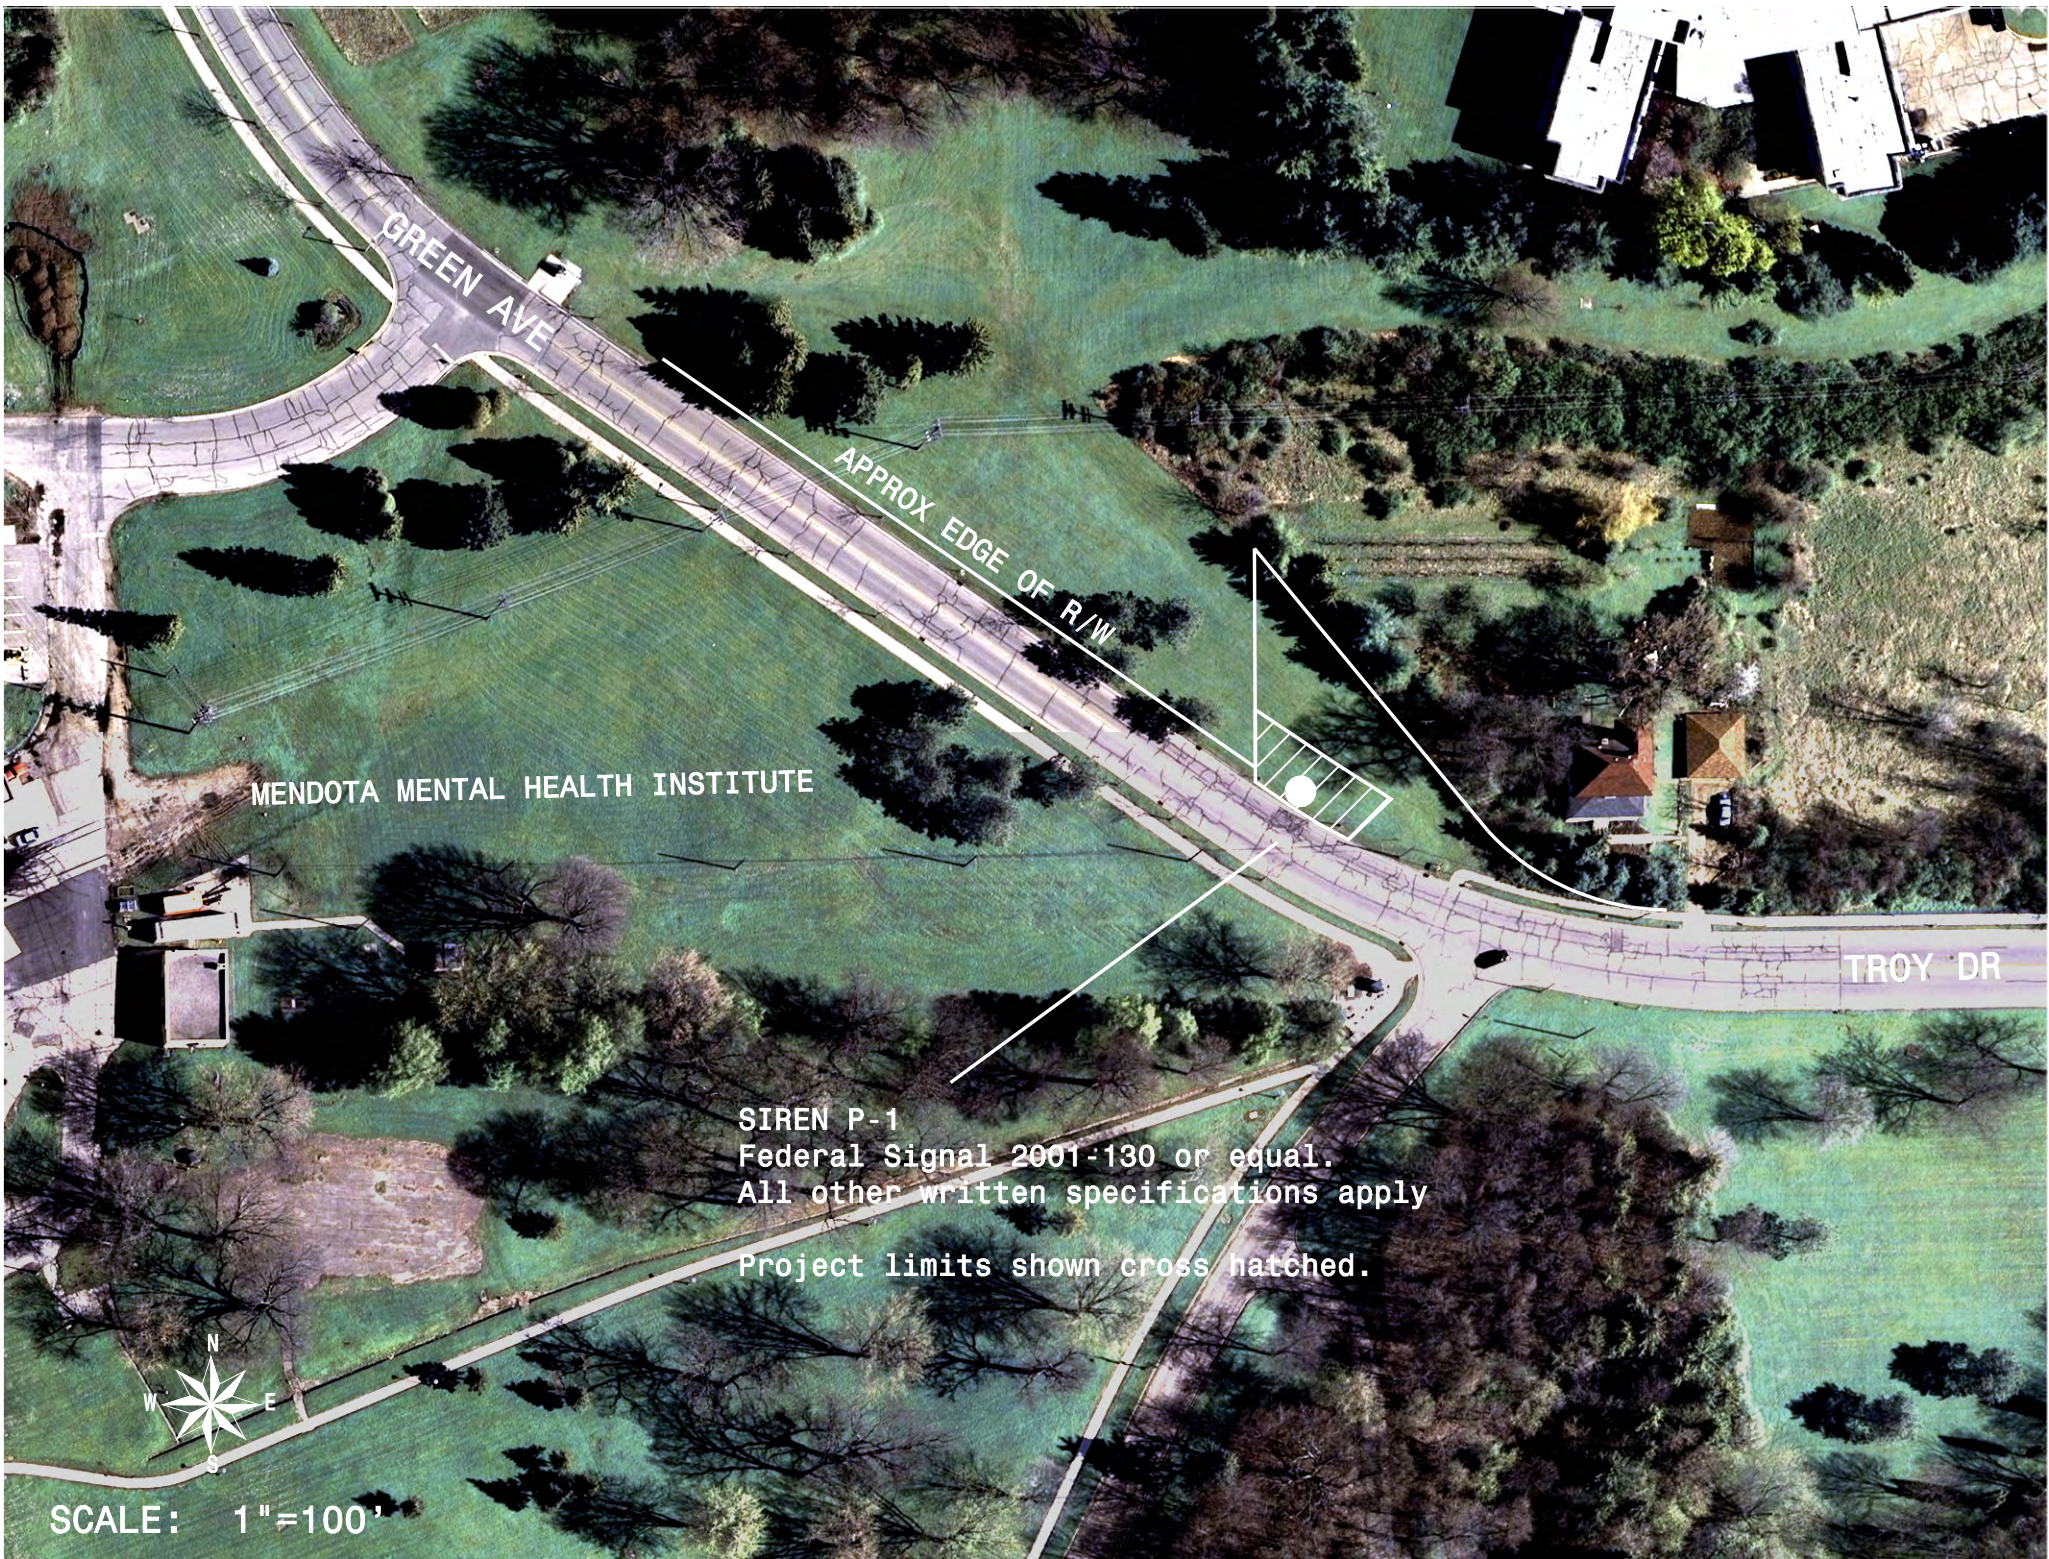

GREEN AVE

APPROX EDGE OF R/W

MENDOTA MENTAL HEALTH INSTITUTE

TROY DR

SIREN P-1
Federal Signal 2001-130 or equal.
All other written specifications apply
Project limits shown cross hatched.



SCALE: 1"=100'

SIREN P-2
Federal Signal 2001-130 or equal.
All other written specifications apply

Project limits shown cross hatched

Locate siren pole 20' east of end of
sidewalk, in terrace.



FRAZIER AVE

RAYWOOD RD

APPROX EDGE OF W BROADWAY R/W

W BROADWAY

SOUTH TOWNE MALL

PDQ

SCALE: 1"=100'

