


1


LEVEL 01  
1/16" = 1'-0"

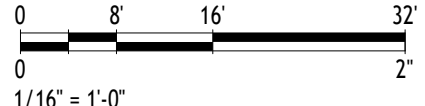

# BUILDING DESIGNS | FLOOR PLANS


999 S. PARK STREET | UDC RESUBMISSION | JUNE 2026



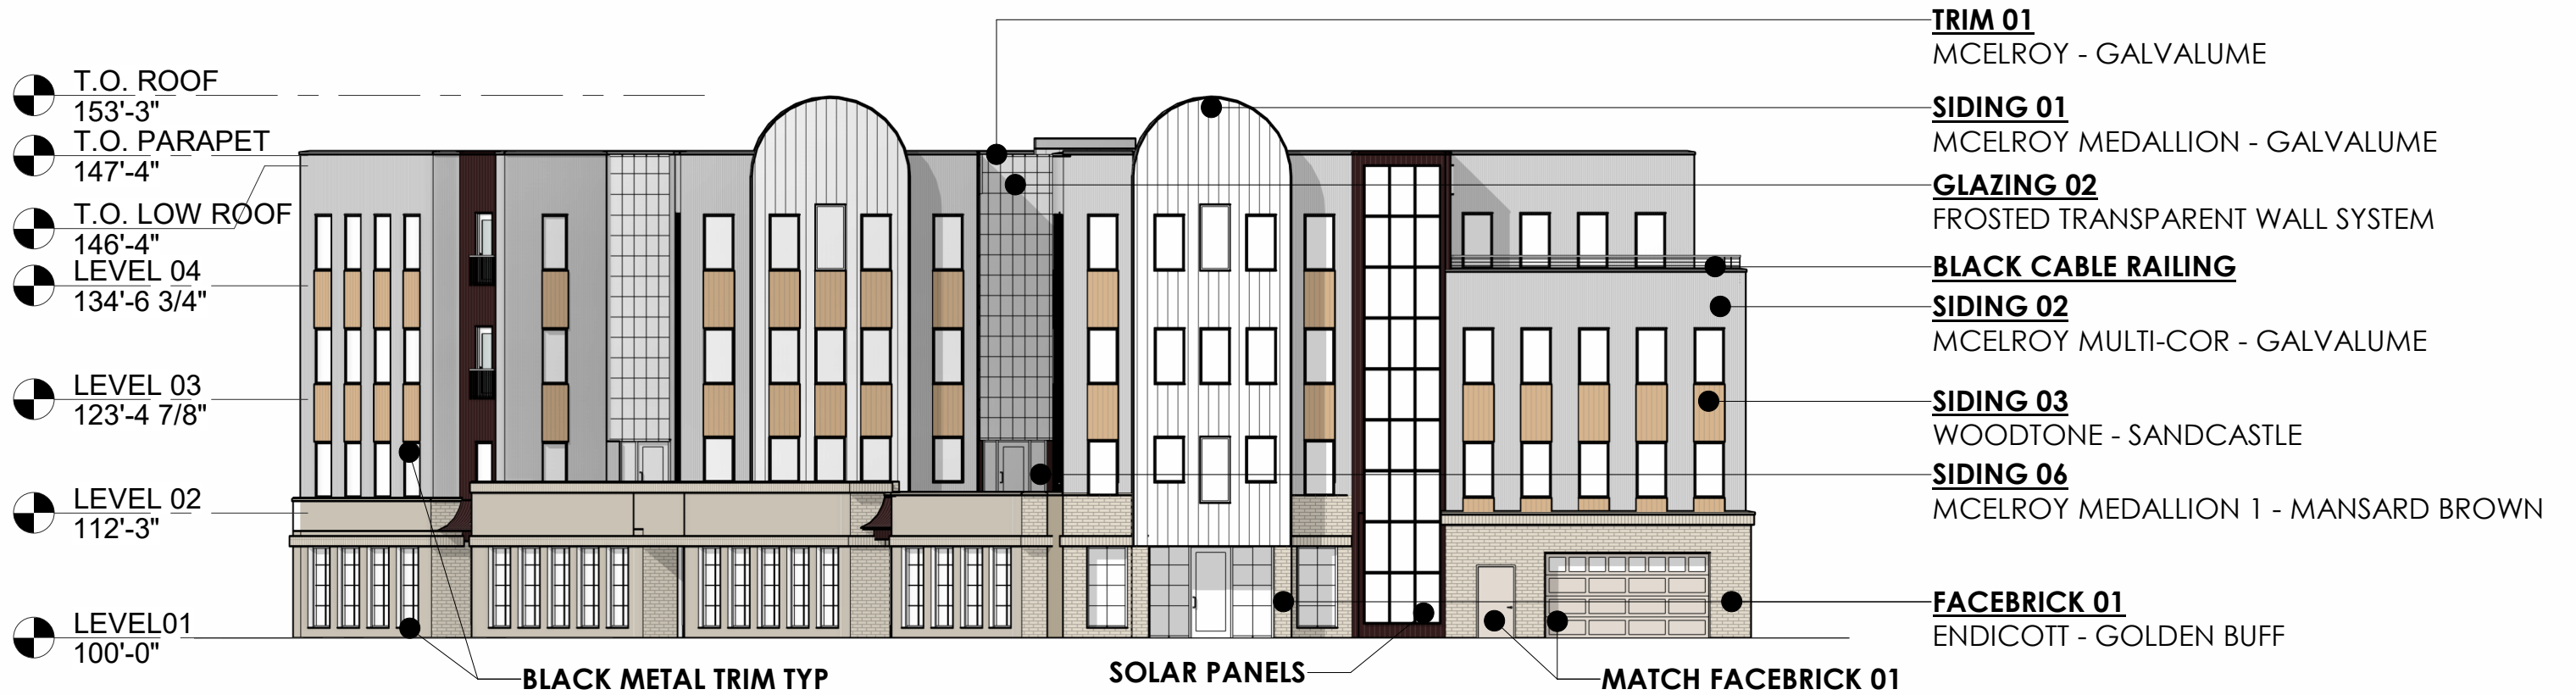


# BUILDING DESIGNS | SOUTH ELEVATION

999 S. PARK STREET | UDC RESUBMISSION | JUNE 2026

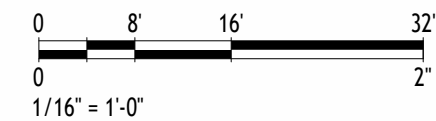


- T.O. ROOF  
153'-3"
- T.O. PARAPET  
147'-4"
- T.O. LOW ROOF  
146'-4"
- LEVEL 04  
134'-6 3/4"
- LEVEL 03  
123'-4 7/8"
- LEVEL 02  
112'-3"
- LEVEL 01  
100'-0"

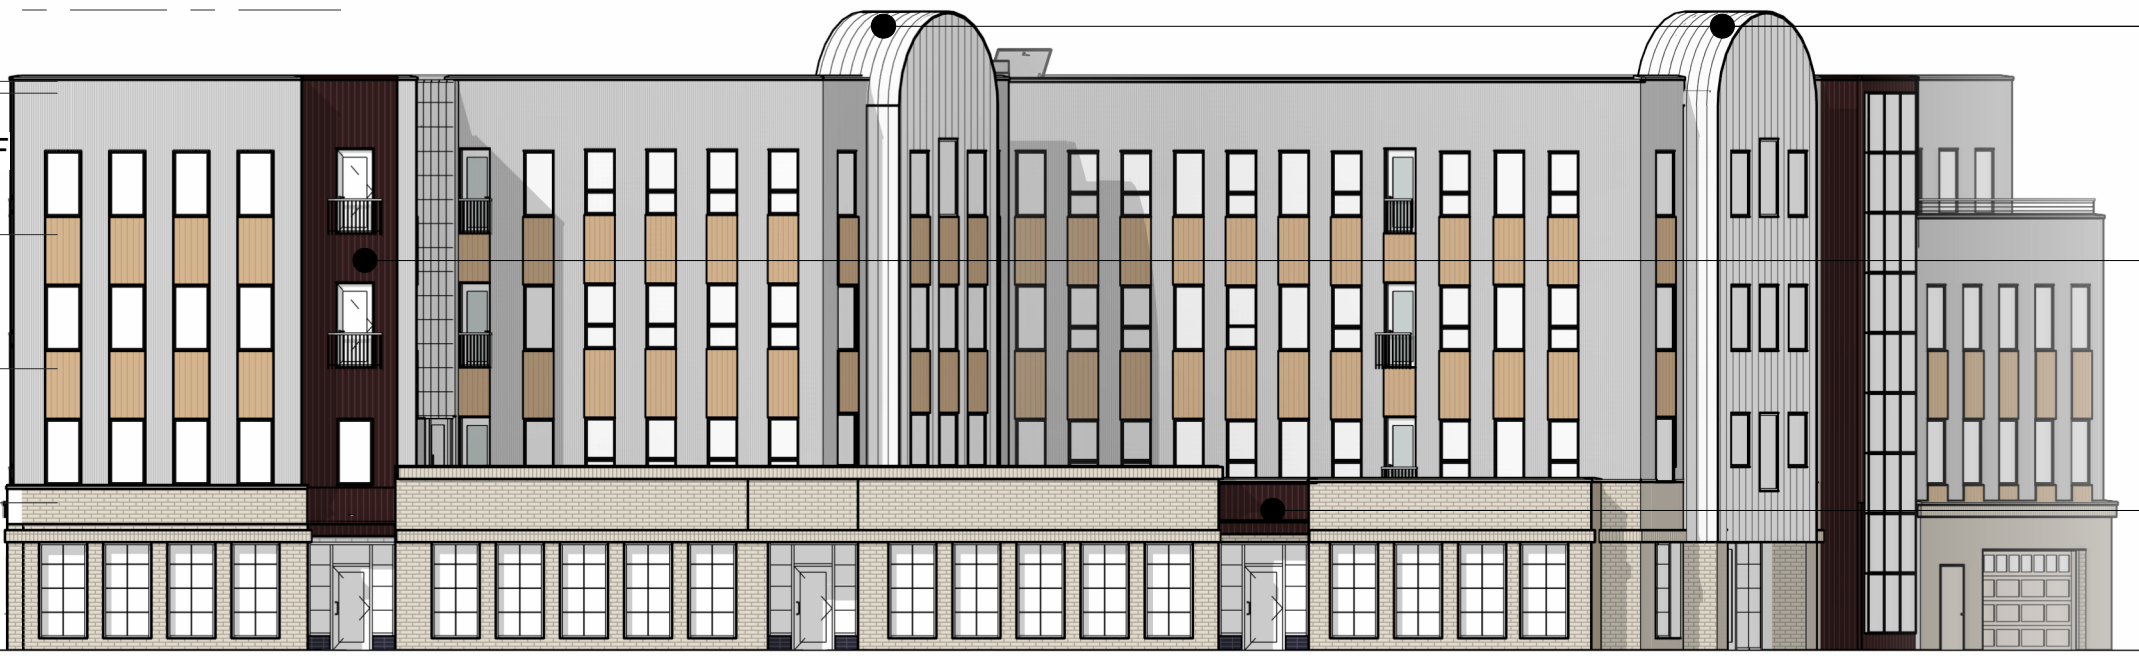

- **SIDING 01**  
MCELROY MEDALLION - GALVALUME
- **SIDING 06**  
MCELROY MEDALLION 1 - MANSARD BROWN
- **SIDING 06**  
MCELROY MEDALLION 1 - MANSARD BROWN

# BUILDING DESIGNS | WEST ELEVATION

999 S. PARK STREET | UDC RESUBMISSION | JUNE 2026

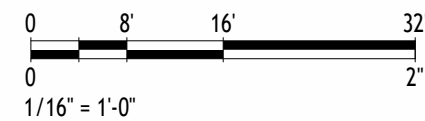



# BUILDING DESIGNS | RENDER

999 S. PARK STREET | UDC RESUBMISSION | JUNE 2026

