



Location

411-433 W Gilman Street

Applicant

Jason Doornbos, LCD Acquisitions, LLC
John Myefski, Myefski Architects
Vierbicher Associates, Inc.


Requests

- Demolish 415 & 433 W Gilman Street
- Construct 15-story mixed-use building with approximately 2,550 sq. ft. of commercial space and 258 multi-family units


Public Hearing Dates

Plan Commission

April 13, 2026

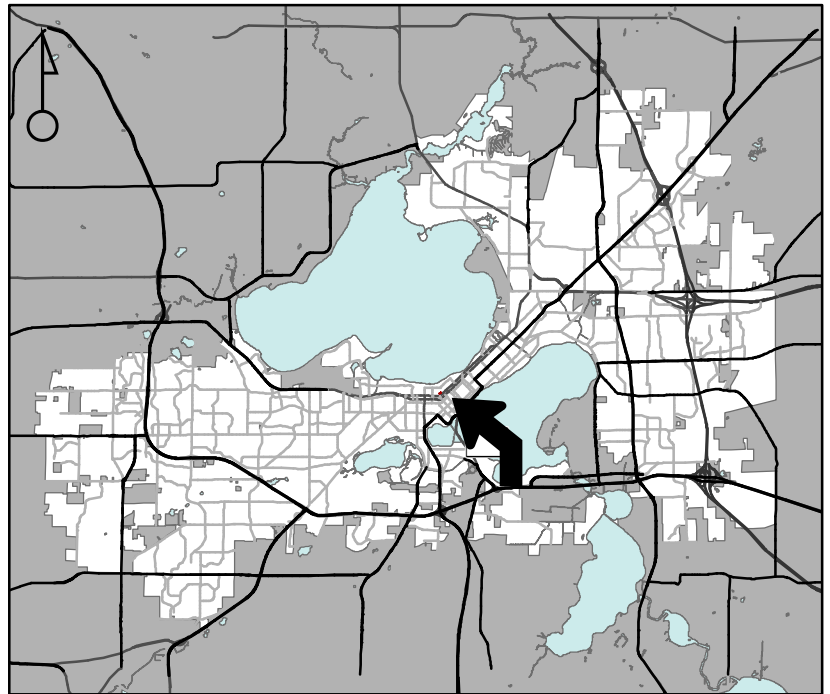

For Questions Contact: Chris Wells at: 261-9135 or cwells@cityofmadison.com or City Planning at 266-4635

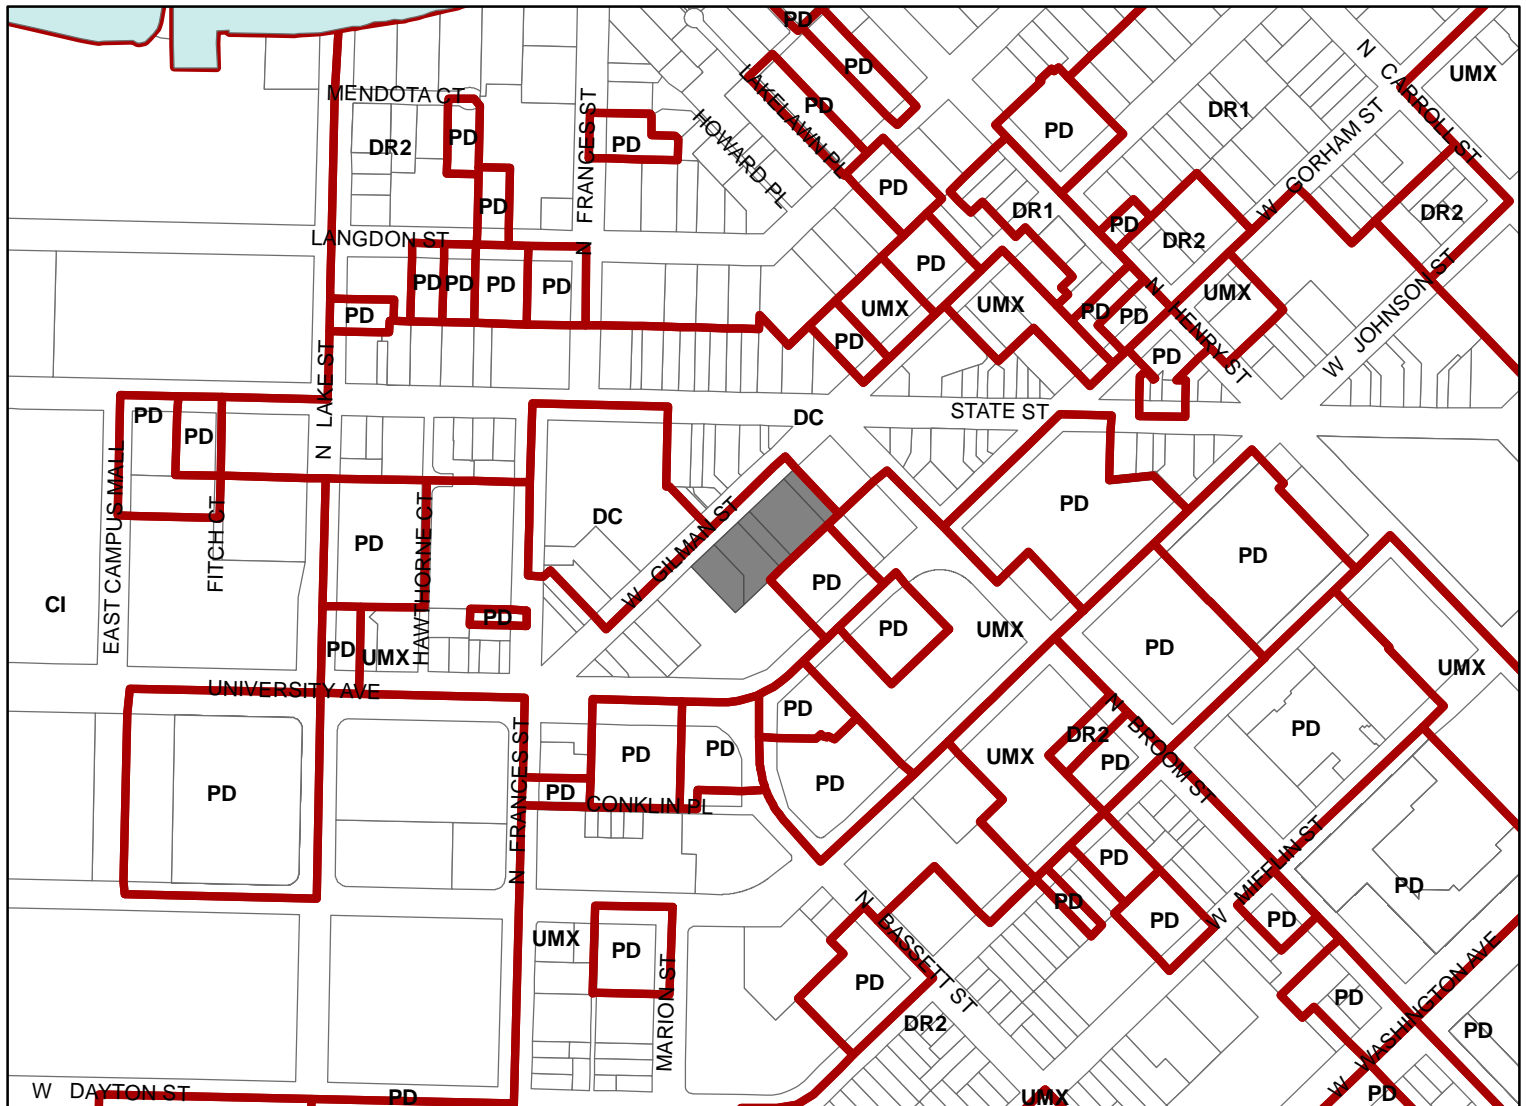

Scale : 1" = 400'

City of Madison, Planning Division : JC : Date : 3-31-26

