



15389
EX-1

15389TE-GEOMETRICS-TWLT

MILWAUKEE STREET RESURFACING WITH UTILITIES

M:\DESIGN\Projects\15389\CAD\Traffic\15389TE-Geometrics 4-TWLT.L2_test.dwg


15389

MADISON, WI

CONTRACT NO: ---

MARK	REVISION	DATE	BY
15389	15389	10/29/2025 4:17 PM	SDM
Scale: 1" = 40'			EX-1

MATCH LINE 3

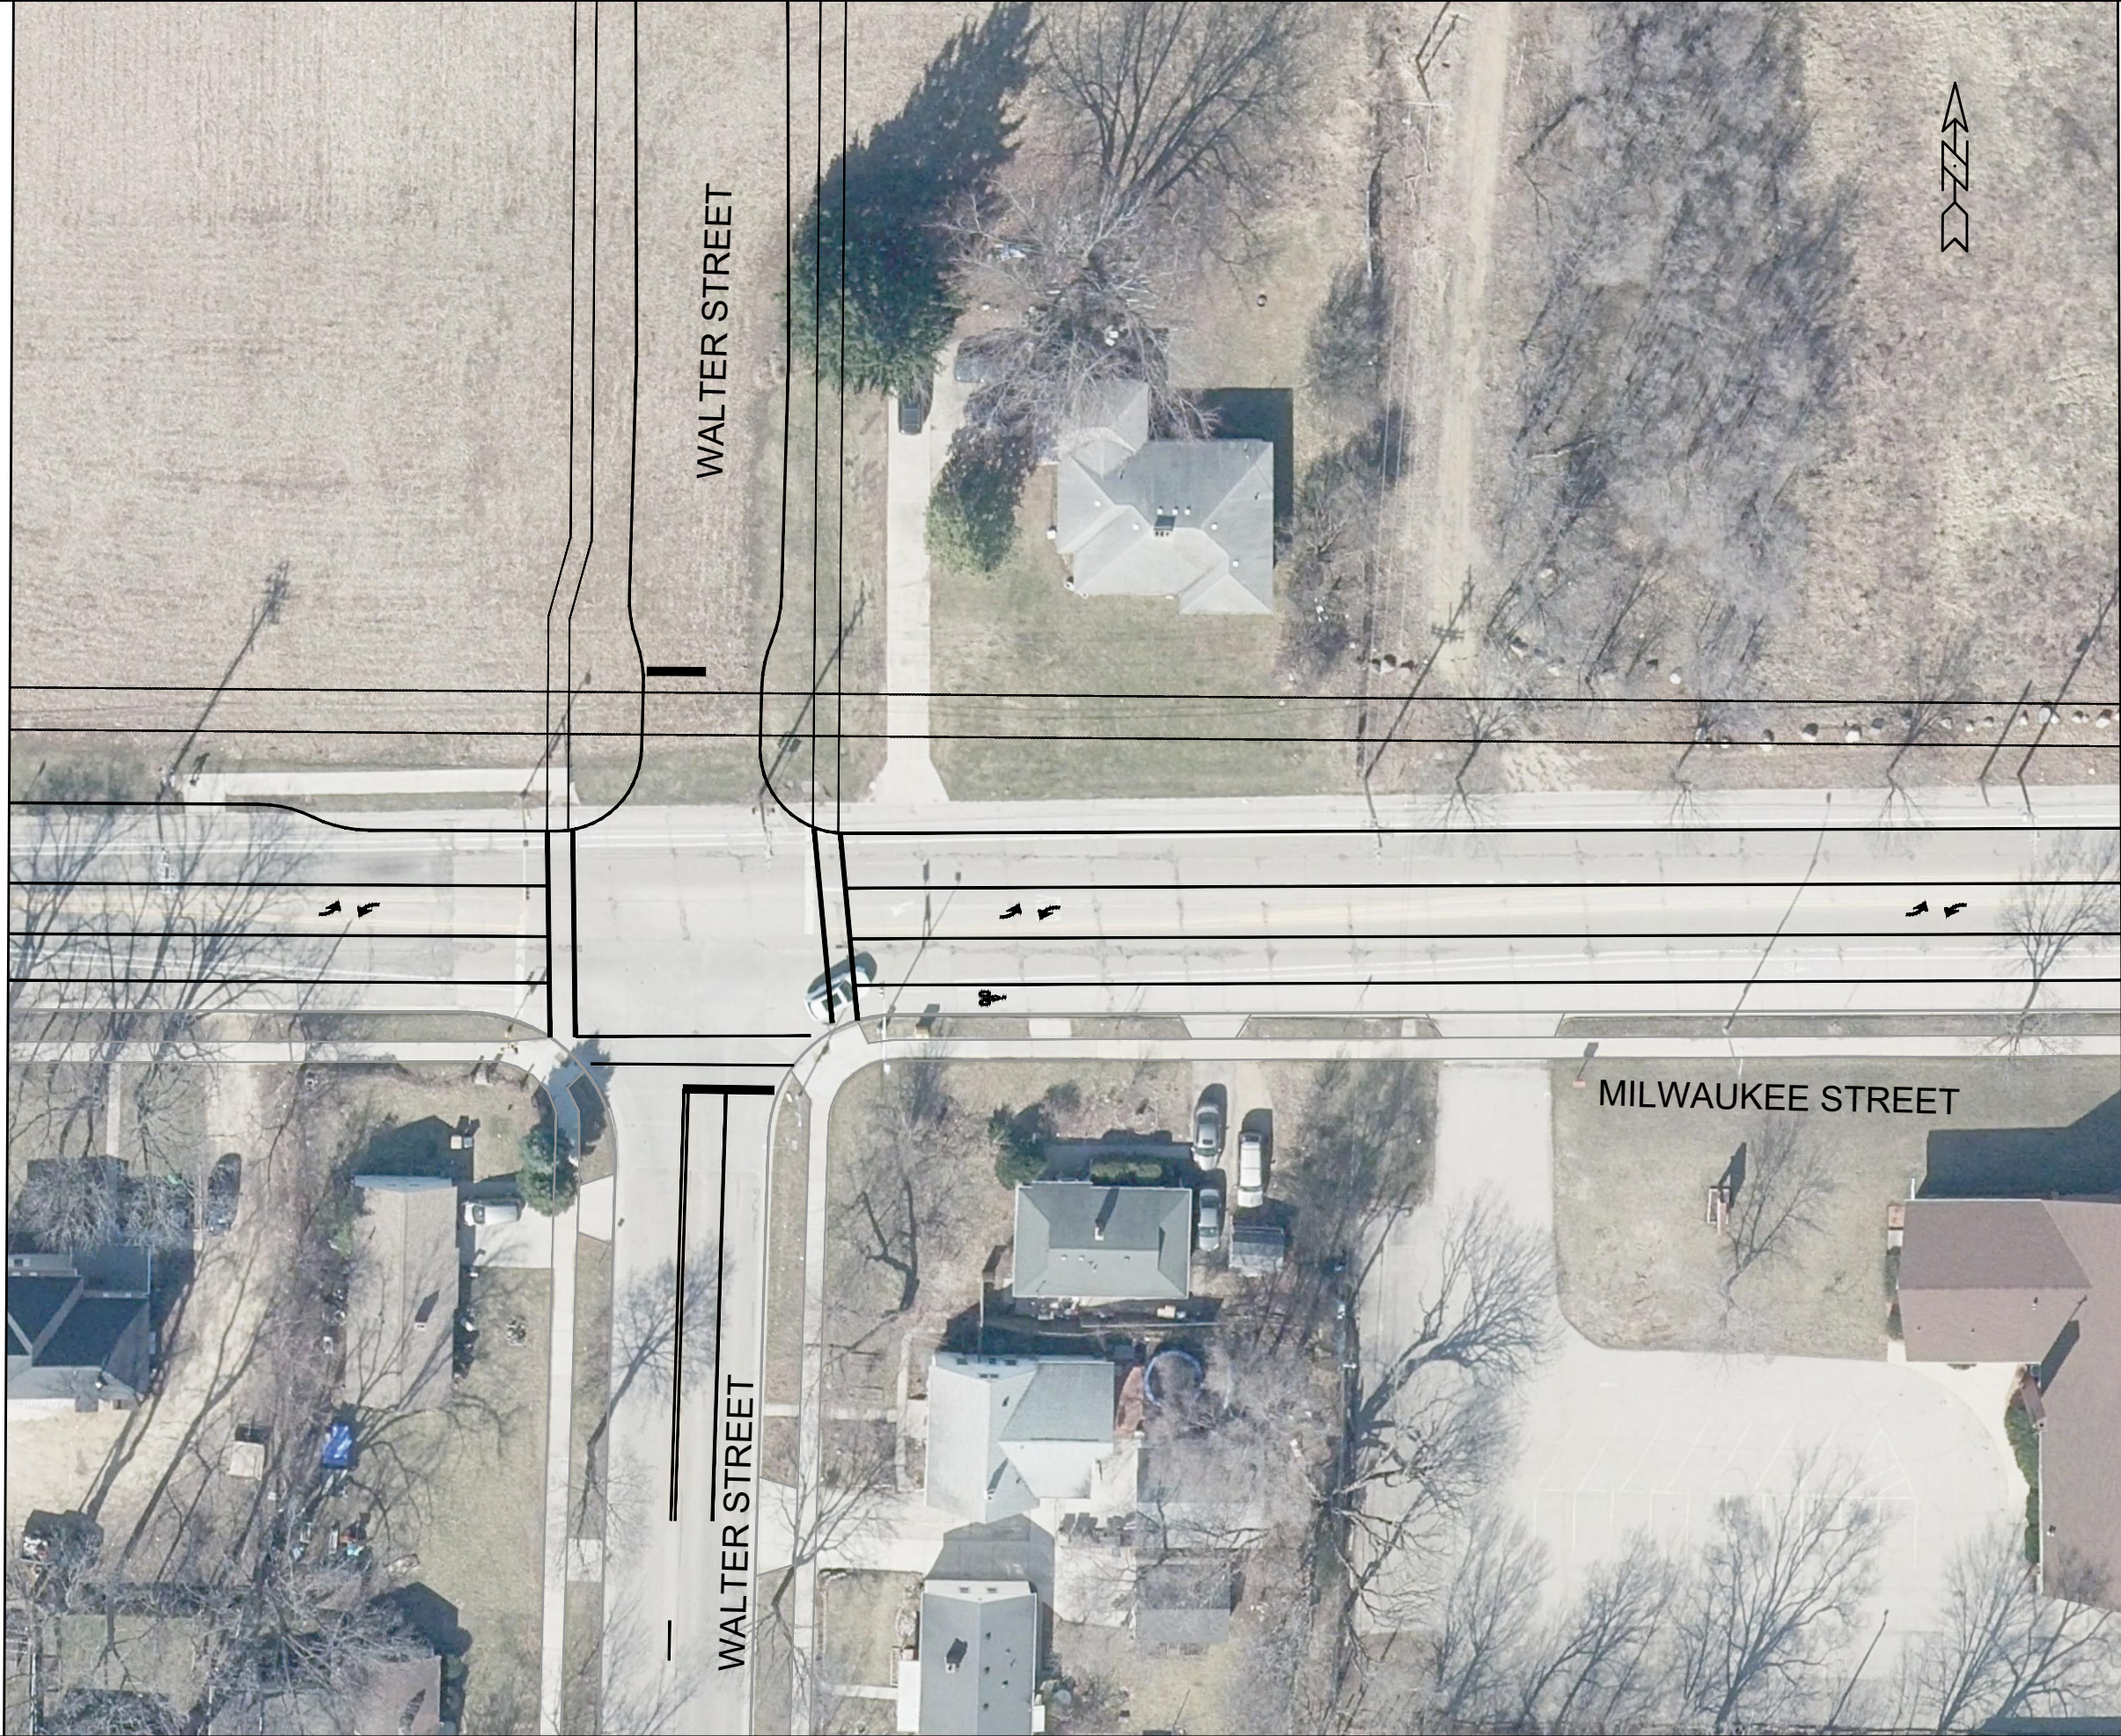

MATCH LINE 4



15389
EX-4

15389TE-GEOMETRICS-TWL TL

MILWAUKEE STREET RESURFACING WITH UTILITIES

M:\DESIGN\Projects\15389\CAD\Traffic\15389TE-Geometrics 4-TWL TL2_test.dwg

15389

MADISON, WI

CONTRACT NO: ---

MARK	REVISION	DATE	BY
15389	10/29/2025 4:21 PM	15389	EX-4

MATCH LINE 4



MATCH LINE 5



15389
EX-5

15389TE-GEOMETRICS-TWLT

MILWAUKEE STREET RESURFACING WITH UTILITIES

M:\DESIGN\Projects\15389\CAD\Traffic\15389TE-Geometrics 4-TWL TL2 test.dwg

15389

MADISON, WI

CONTRACT NO.:

MARK	REVISION	DATE	BY
15389		10/29/2025 4:21 PM	EX-5



	15389	15389	15389
	EX-6	EX-6	EX-6
MILWAUKEE STREET RESURFACING WITH UTILITIES			
MADISON, WI			
15389TE-GEOMETRICS-TWL TL			
CONTRACT NO: ----			
M:\DESIGN\Projects\15389\CAD\Traffic\15389TE-Geometrics 4-TWL TL2_test.dwg			
Designed By: SDM		REVISION	DATE
15389		10/29/2025 4:21 PM	1" = 40'
Scale: 1" = 40'		BY	
EX-6		EX-6	