



Location

4711 Eastpark Boulevard

Project Name

Wyndham Echo Suites Hotel

Applicant

American Family Insurance  
Jessica Vargas, Holladay Properties Services  
Midwest, Inc.


Request

Construct a four-story, 124 room hotel in  
SEC zoning


Public Hearing Date

Plan Commission

July 10, 2023

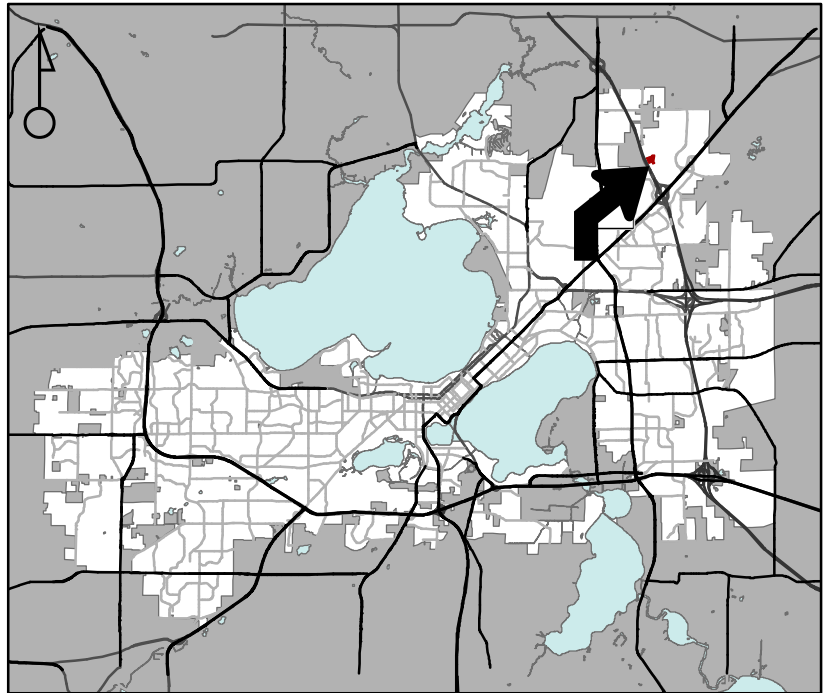

For Questions Contact: Colin Punt at: 243-0455 or cpunt@cityofmadison.com or City Planning at 266-4635

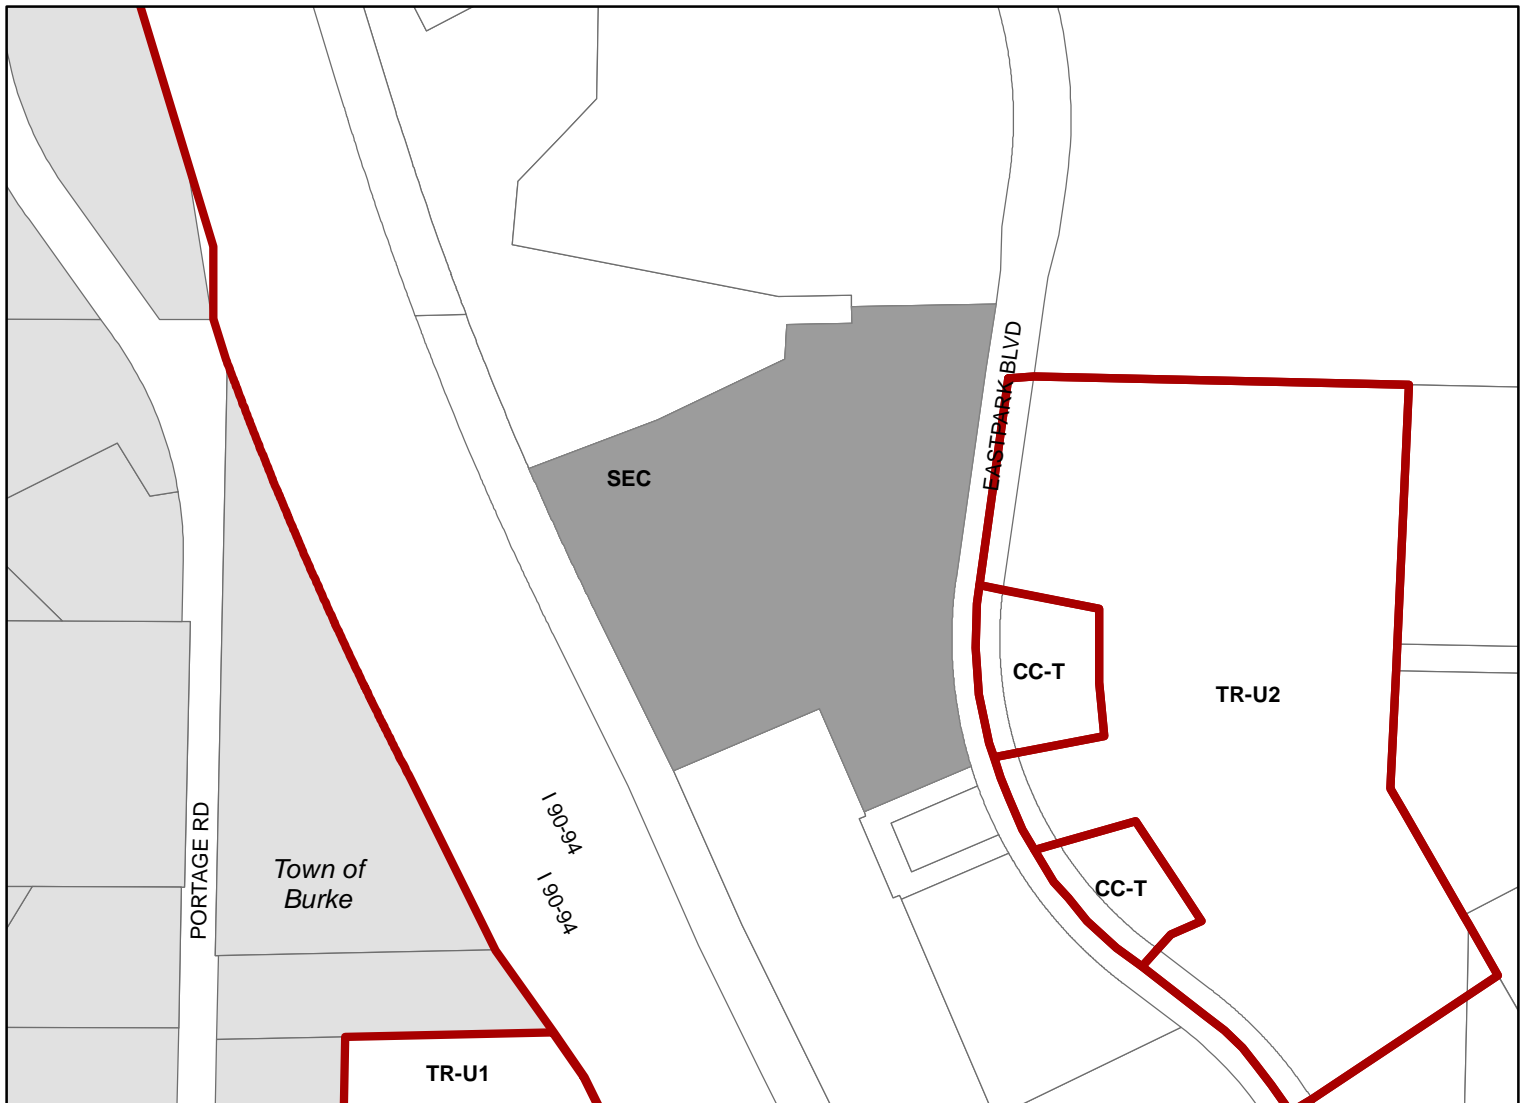

Scale : 1" = 400'

City of Madison, Planning Division : JC : Date : 5-19-23

