
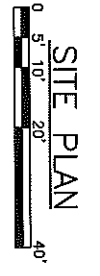


Exterior Option 1

Exterior Option 2

Proposed Arbor Hills Pump Station

File: S:\MAD\1000-1\098\1020\056\Acad\Presentation\2010\Site-planning.dwg Time: 04/28/2010 - 11:40am

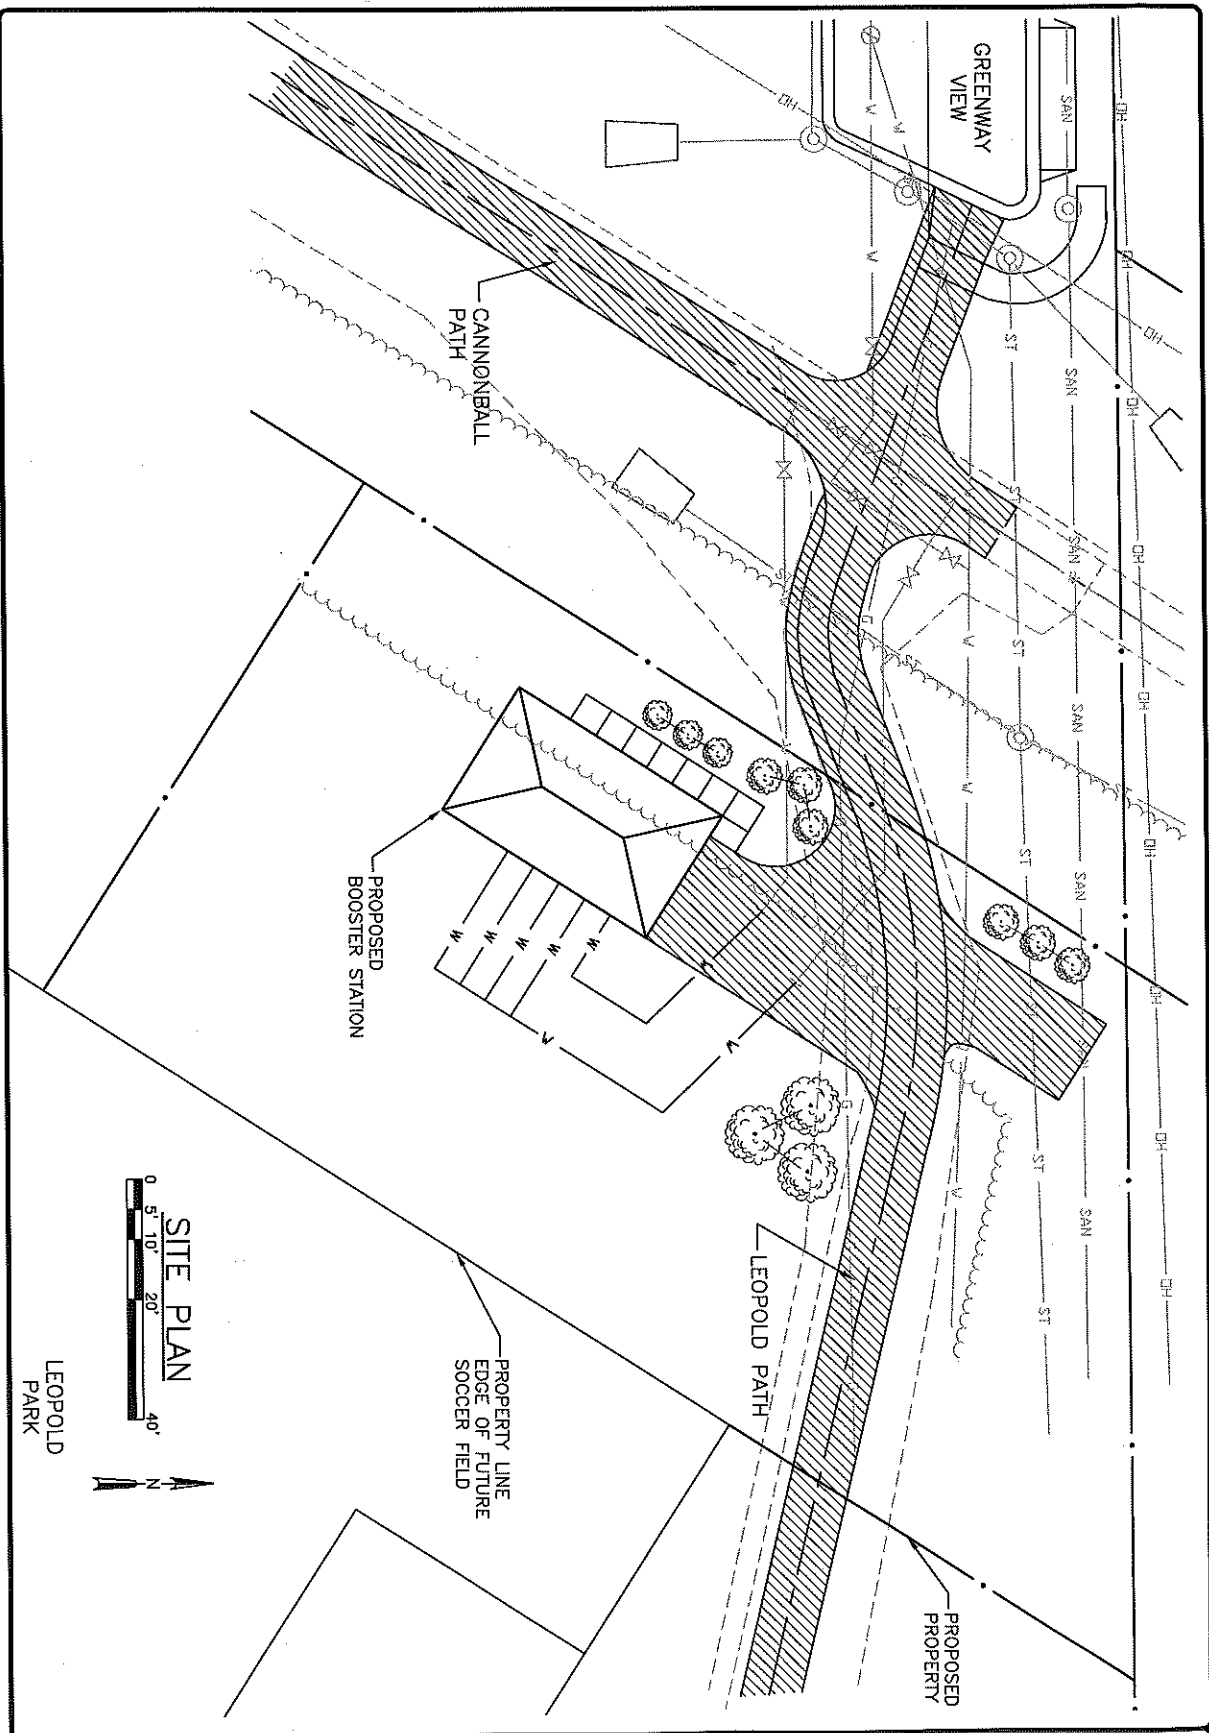

SITE PLAN

LEOPOLD PARK

SITE PLAN

CITY OF MADISON  
DANE COUNTY, WISCONSIN

**STRAND**  
ASSOCIATES, INC.  
ENGINEERS

PRE-1  
1/20/08