



Location  
920 E Main Street


Project Name  
Archipelago Apartments

Applicant  
Curt Brink, Archipelago Village /  
Doug Hursh, Potter Lawson, Inc.


Existing Use  
Commercial Buildings

Proposed Use  
Construct ten-story mixed-use building  
5,500 sq. ft. of commercial space and  
75 apartments

Public Hearing Date  
Plan Commission  
October 19 2020

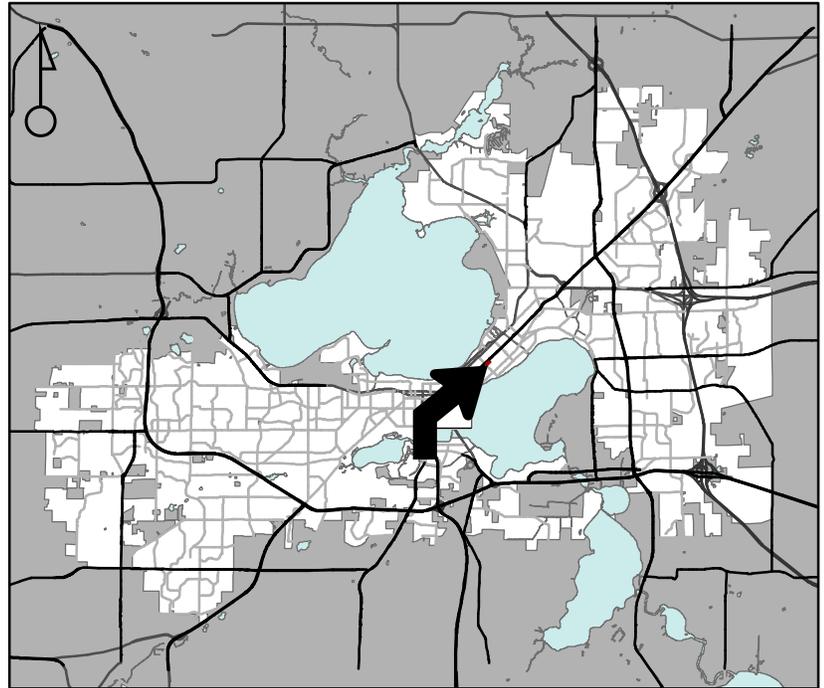

For Questions Contact: Tim Parks at: 261-9632 or [tparks@cityofmadison.com](mailto:tparks@cityofmadison.com) or City Planning at 266-4635

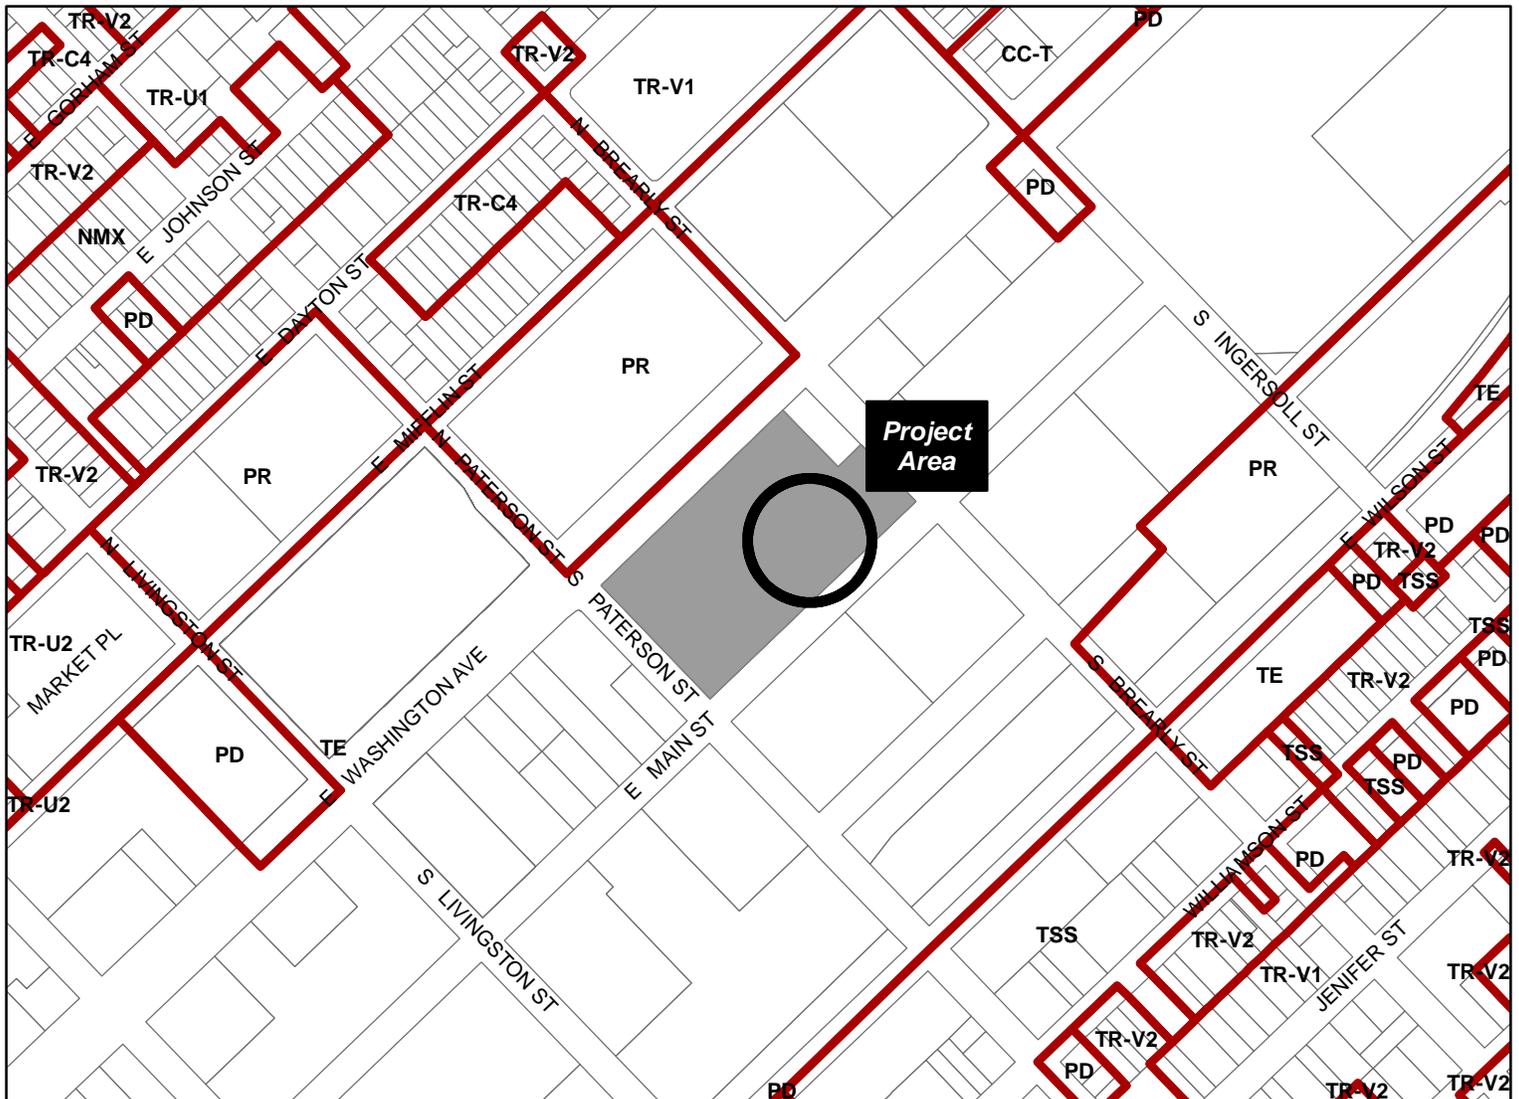

Scale : 1" = 400'

City of Madison, Planning Division : PPE : Date : 12 Oct 2020

