


Summit Maintenance Facility - Building Improvements

Contract # 7950

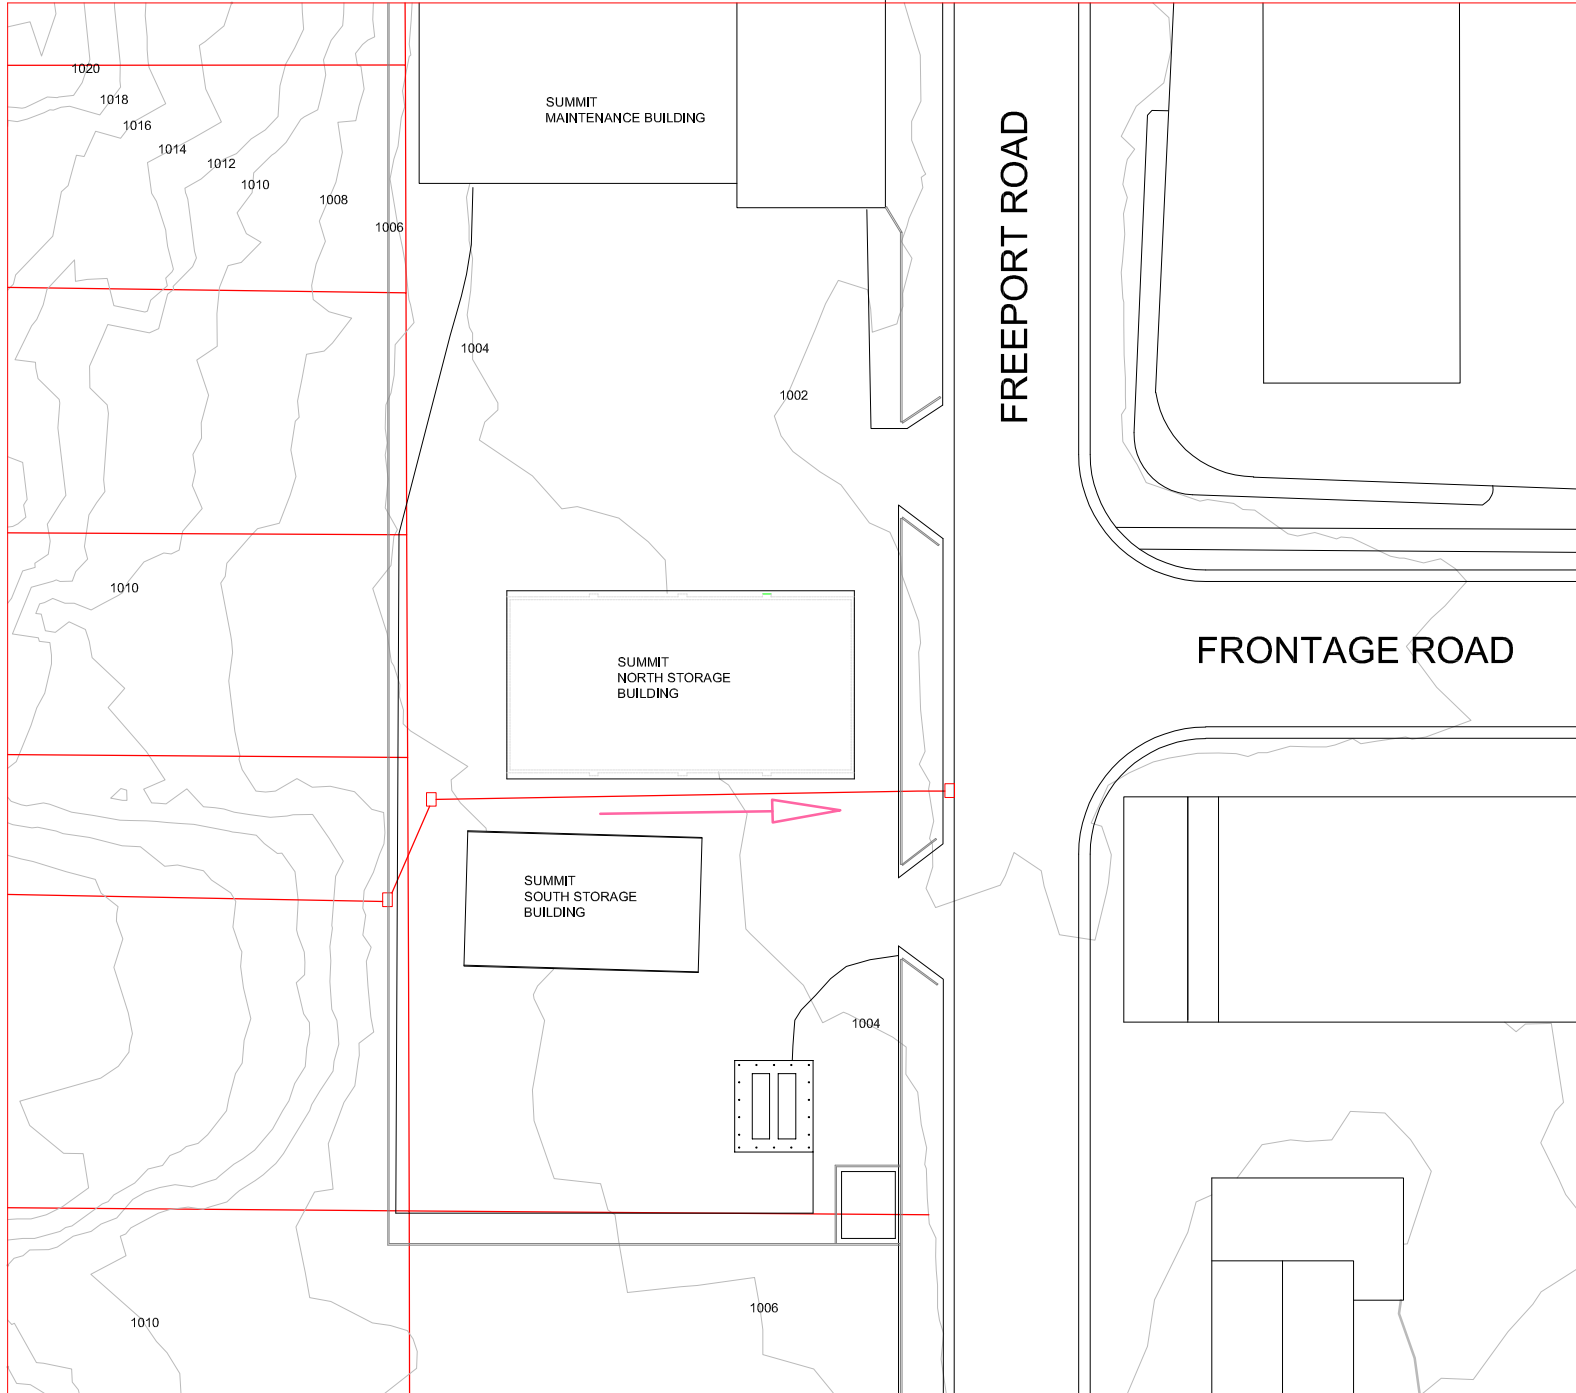

North Building Improvements:

- Demo the existing roof low slope roof, remove center I beam and columns
- Raise the exterior wall 4 feet and install a new 4:12 shingle roofing systems with soffit , fascia, gutters & downspouts.
- Install new overhead doors, man doors, exterior & interior lighting, and upgrade electrical panels
- Provide ventilation for vehicles stored in the building
- Re-point masonry walls & repaint

South Storage Building Improvements:

- Install new EPDM roof
- Repair the damage to exterior EIFS walls.