

Change of Premises

Fee: \$25.00

City of Madison Clerk

210 MLK Jr Blvd, Room 103
Madison, WI 53703

licensing@cityofmadison.com
608-266-4601

Class A: Beer, Liquor, Cider

Class B: Beer, Liquor,

Class C Wine

(Agenda Item Number)

(Legistar file number)

LIC PCH-2022-00343

(License number)

6
(Alder District #)

400
(Police Sector)

Office Use Only

Licensed Premises Information

This application modifies existing alcohol license number: 72286 - 79894

Business dba Name: Alchemy Cafe

Licensed Address: 1980 Atwood Ave Madison WI 53704

Liquor/Beer Agent Name: Michael Randall

35 % Alcohol, 65 % Food, ___ % Other Alder, District #: 6 Police Sector: Central

Corporate Information

Business Legal Name (as on WI State Sellers Permit): Alchemy Cafe LLC

Business Mailing Address: 1980 Atwood Ave Madison, WI 53704

Business Contact Name, Position: Michael Randall - co-owner

Business Phone: 608-204-7644 Business Email: alchemycafe@hotmail.com

Current Capacity (indoor): 99 Current Capacity (outdoor): 60 - granted 7/14/2020

Proposed Capacity (indoor): same Proposed Capacity (outdoor): TBD - Fire Dept


If your capacity is increasing, contact Building Inspection: (608) 266-4551, binspection@cityofmadison.com

Change is: Permanent seasonal Temporary (from ___ until ___)
Date Date

Is this change related to a Roadway Café Expansion License/Roadway Permit: Yes or No

Description of Changes (include approximate measurements, and fencing, if necessary):

See Attached - No change to indoor

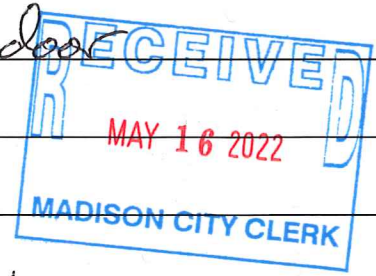


Detailed Floor Plans included (required)
[Signature]
Authorized Signature

5/5/2022
Date


- Orange sign and business card issued
- "License Renewals & Changes" brochure with next steps issued

Second Street

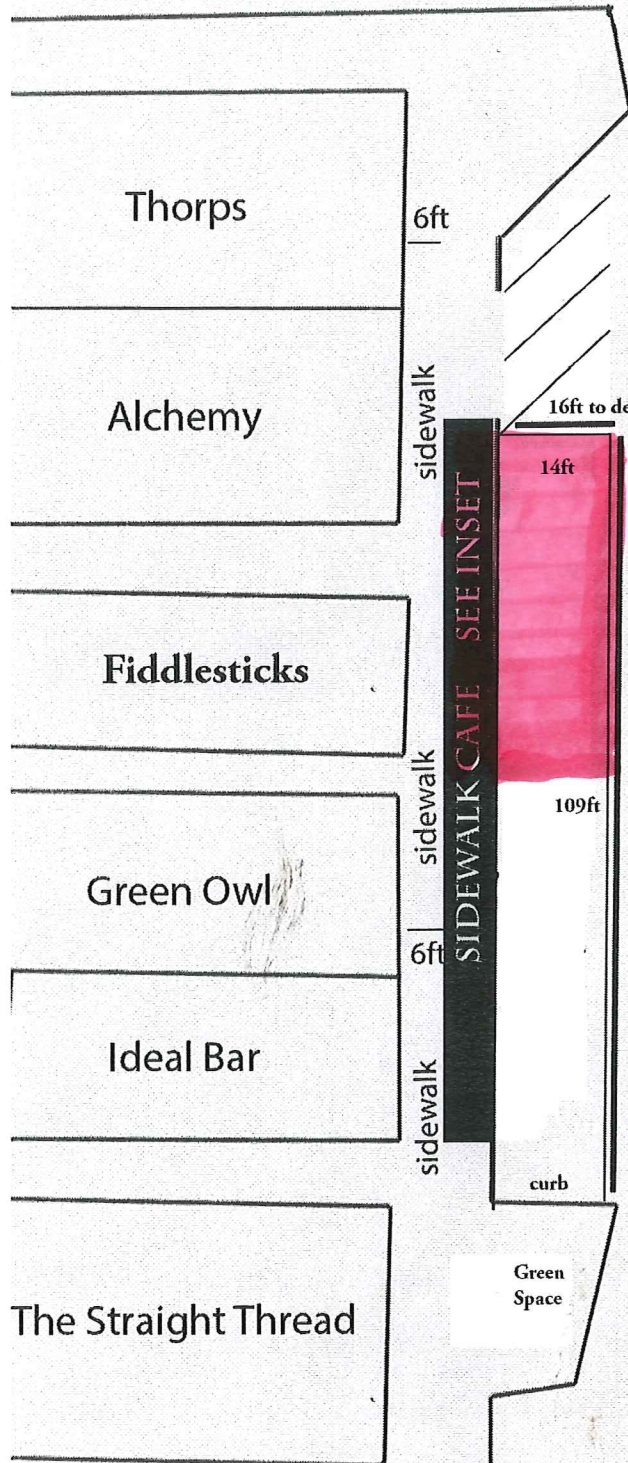


50' x 16' Roadway Extension

Winnebago Street

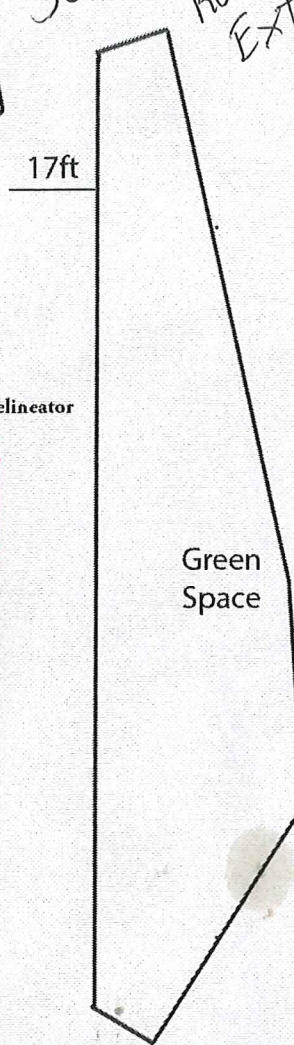

13' 6"

6" walk

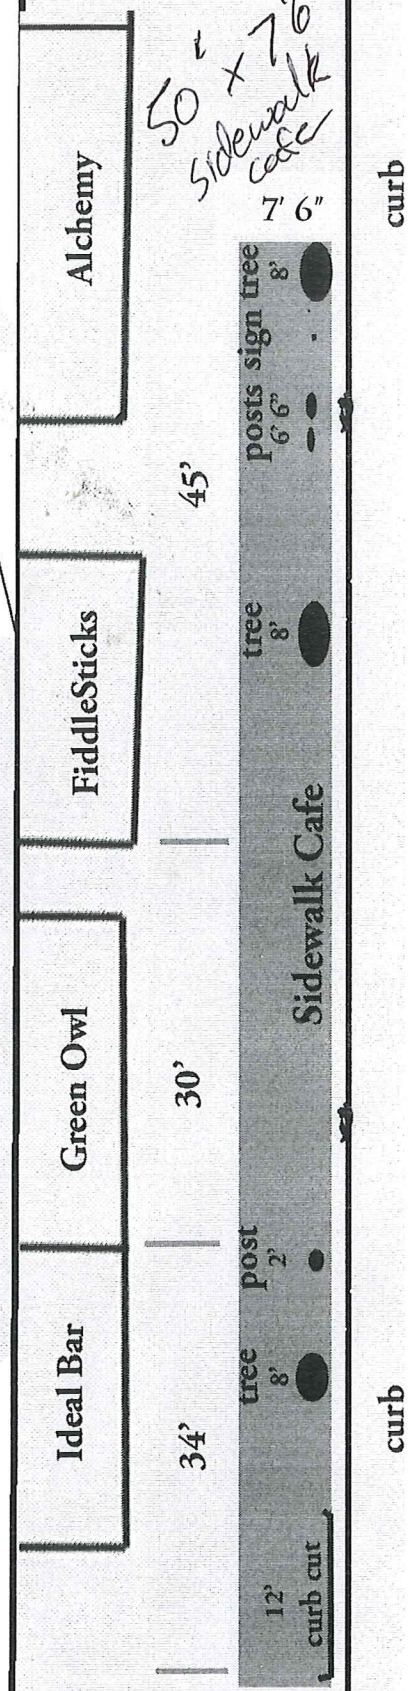

50' x 76" sidewalk case

45'

30'

34'

Sidewalk Cafe

curb

curb