



Change of Premises

Fee: \$25.00

City of Madison Clerk
210 MLK Jr Blvd, Room 103
Madison, WI 53703
licensing@cityofmadison.com
608-266-4601

Class A: Beer, Liquor, Cider
Class B: Beer, Liquor,
 Class C Wine

(Agenda Item Number) _____

(Legistar file number) 2026-00326
WMC 1136 2020-00647

(License number) _____

(Alder District #) 4 (Police Sector) 404

Office Use Only

Licensed Premises Information

This application modifies existing alcohol license number: LICLIB-2020-00647
Business dba Name: Local Motive
Licensed Address: 646 W Washington Ave #5, Madison WI 53703
Liquor/Beer Agent Name: Rm Snihur
40 % Alcohol, 10 % Food, 50 % Other Alder, District #: Verveer, 4 Police Sector: 404

Corporate Information

Business Legal Name (as on WI State Sellers Permit): Madison Local Motive LLC
Business Mailing Address: same
Business Contact Name, Position: B Shubat, Owner
Business Phone: 608.960.8446 Business Email: madison.localmotive@gmail.com

Current Capacity (indoor): 49 Current Capacity (outdoor): _____
Proposed Capacity (indoor): 80 Proposed Capacity (outdoor): 20
If your capacity is increasing, contact Building Inspection: (608) 266-4551, binspection@cityofmadison.com


Change is: Permanent Temporary (from _____ until _____)
Date Date

Is this change related to a Roadway Café Expansion License/Roadway Permit: Yes or No


Description of Changes (include approximate measurements, and fencing, if necessary):

Expand from train car #5 to include car #4 with same dimensions (approx 900 sq ft) & accessible bathroom.
Private outdoor train platform area beside car #4 (approx 400 sq ft), fenced off from adjacent private parking lot.

Detailed Floor Plans included (required)


, 5/15/2026
Authorized Signature Date

Orange sign and business card issued
 "License Renewals & Changes" brochure with next steps issued
Office Use Only

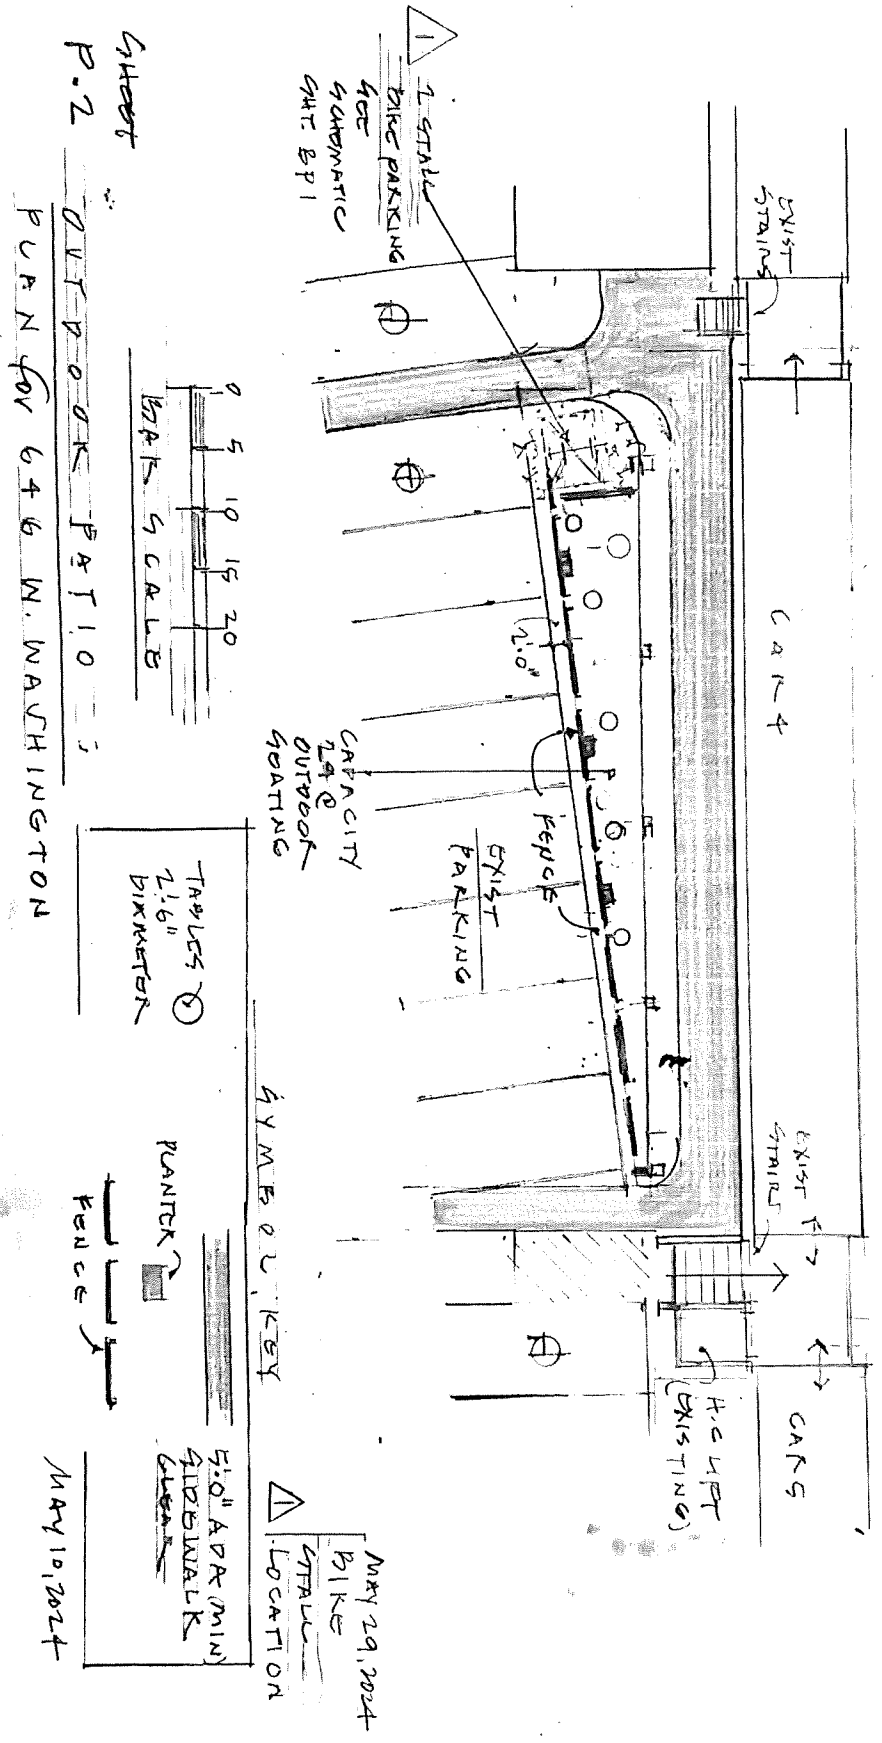


Sheet
P.2

OUTDOOR PATIO
PLAN for 646 W. WASHINGTON

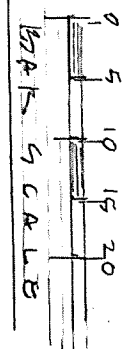

TABLES
21'6" DIAMETER

PANTRY

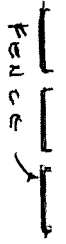


5'-0" APPROX
SIDEWALK

MAY 10, 2024

SYMBOL KEY

STALL
LOCATION

MAY 29, 2024
BIKE

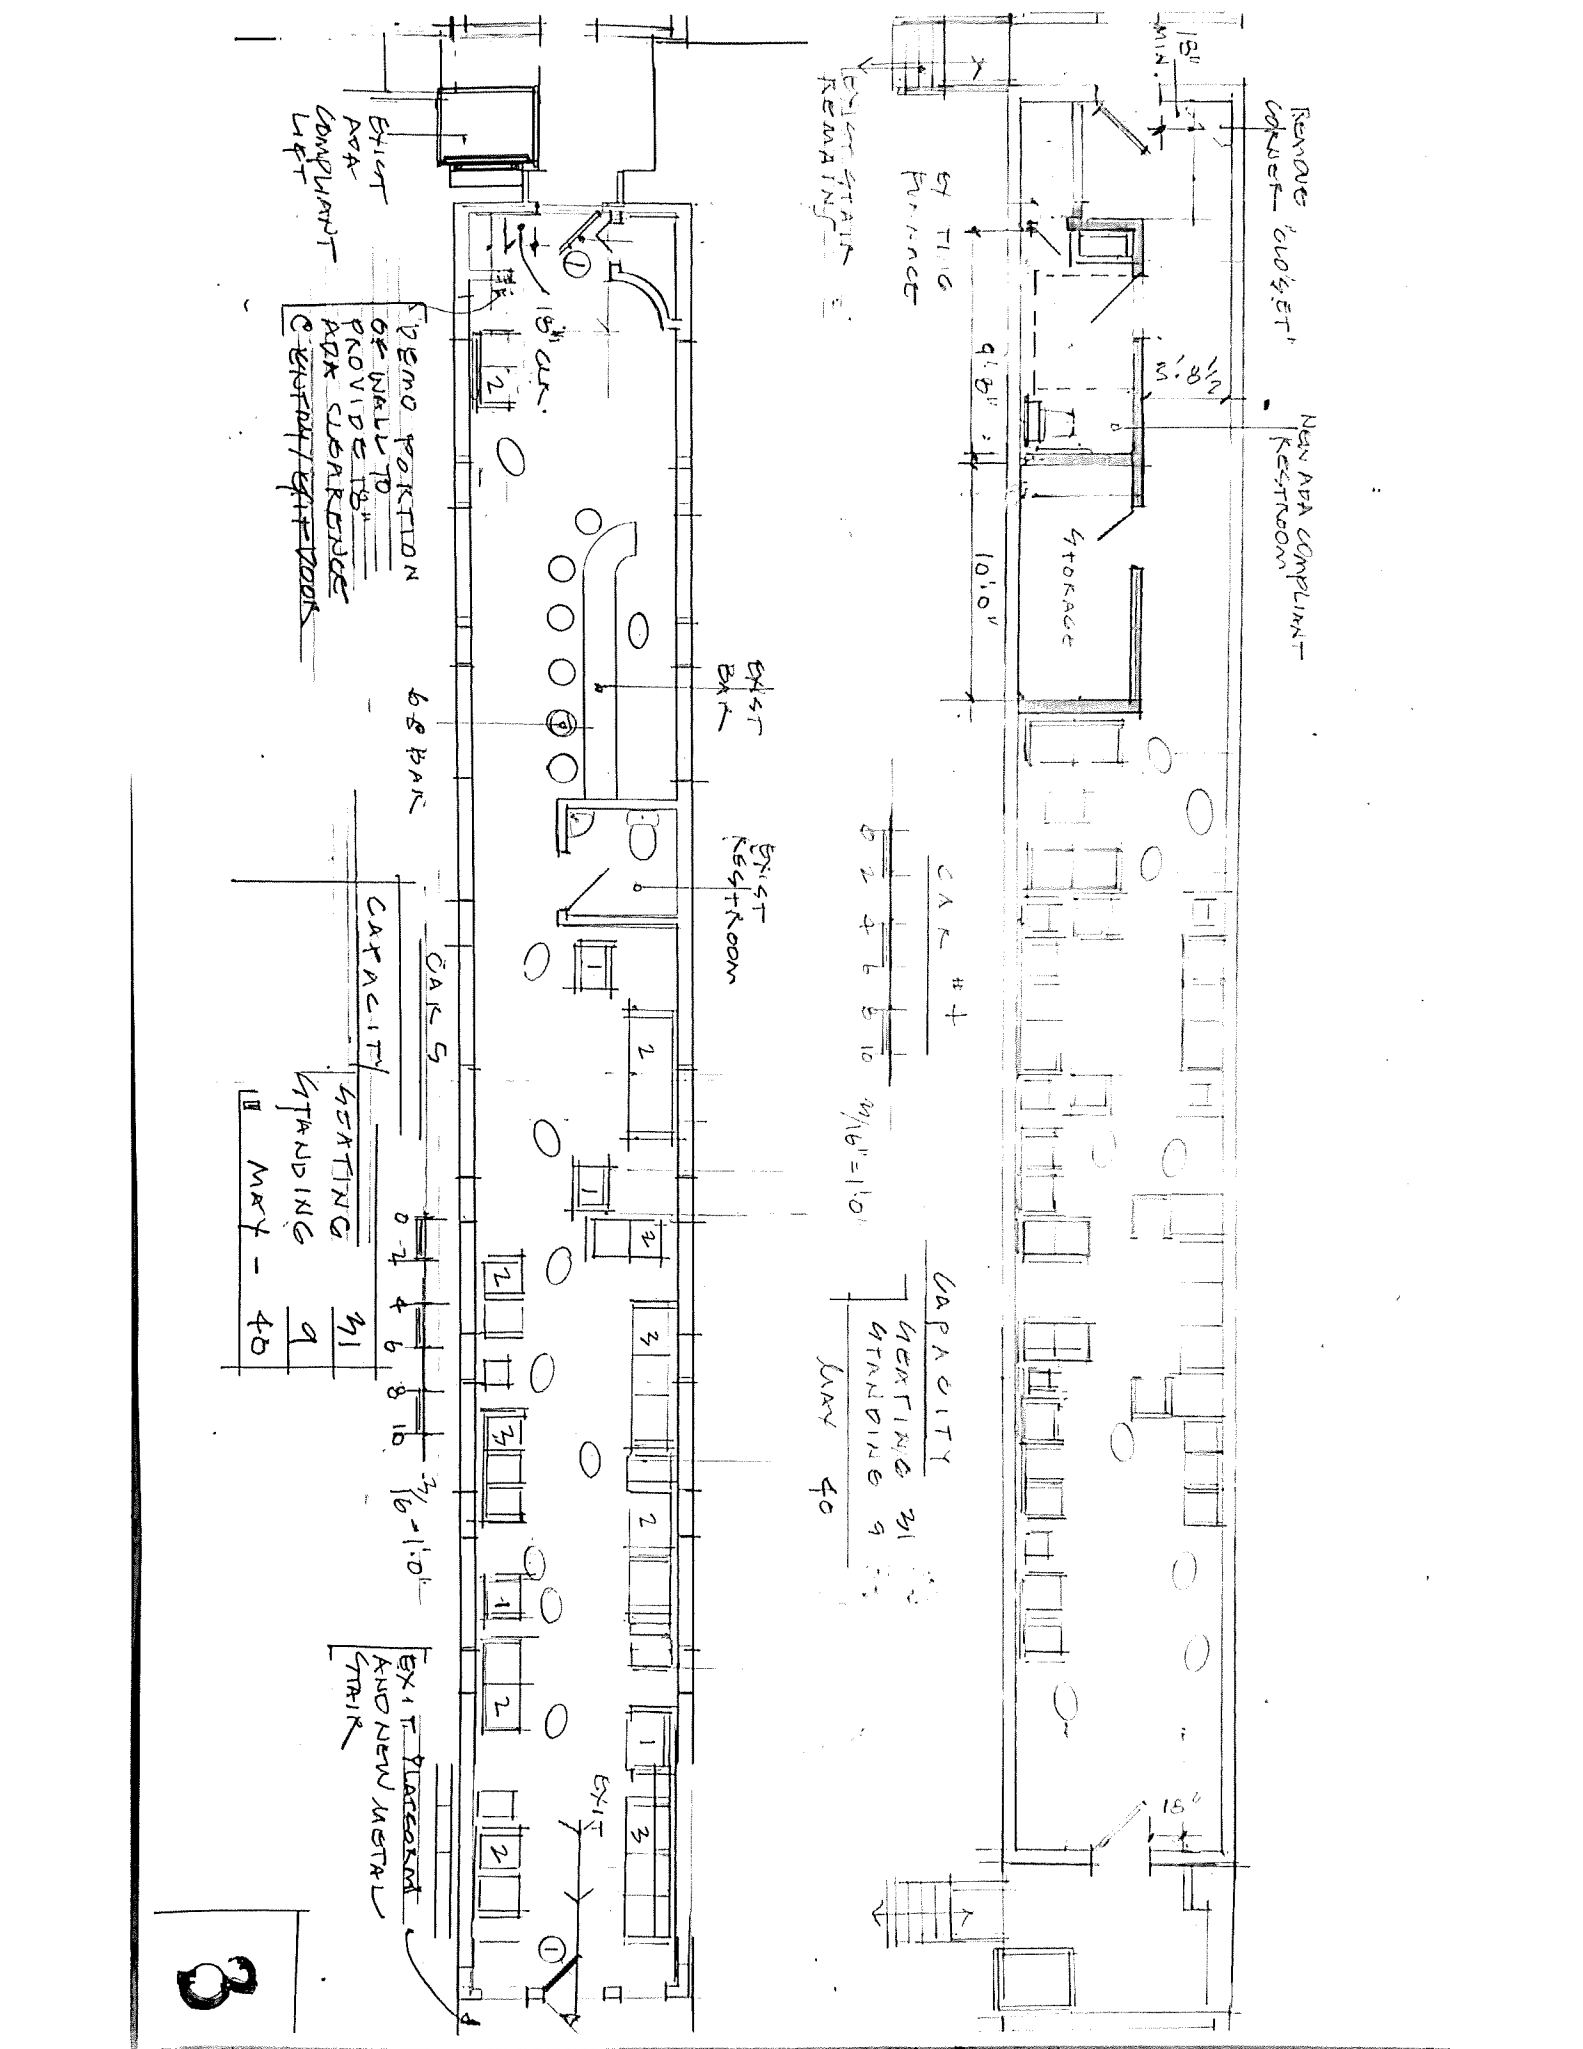

REMOVE 10'0\"/>

EXISTING STAIN REMAINING

STING FURNACE

STORAGE

NEW ADA COMPLIANT RESTROOM

9'8\"/>

10'0\"/>

CAR # +

0 2 + 6 8 10 11/16\"/>

CAPACITY

SEATING 31
STANDING 9
MAY 40

EXIST BAR

EXIST RESTROOM

EXIST ADA COMPLIANT LEFT

DEMOPORTION OF WALL TO PROVIDE 18\"/>

6'8\"/>

CAR 5

0 2 + 6 8 10 11/16\"/>

EXIT PLATEGLASS AND NEW METAL STRIP

CAPACITY
SEATING 31
STANDING 9
MAY 40