



Location

224 Ohio Avenue

Project Name

The Ohio Tavern

Applicant

Josh Swentzel, Ohio Tavern, Inc.


Request

Convert restaurant-tavern into restaurant-nightclub


Public Hearing Date

Plan Commission

April 11, 2022

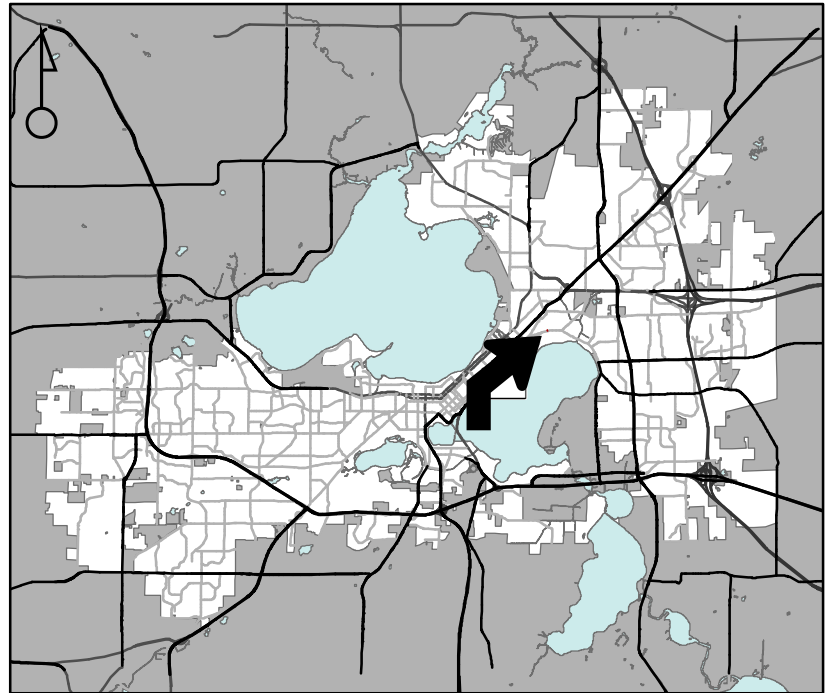

For Questions Contact: Lisa McNabola at: 243-0554 or lmcnabola@cityofmadison.com or City Planning at 266-4635

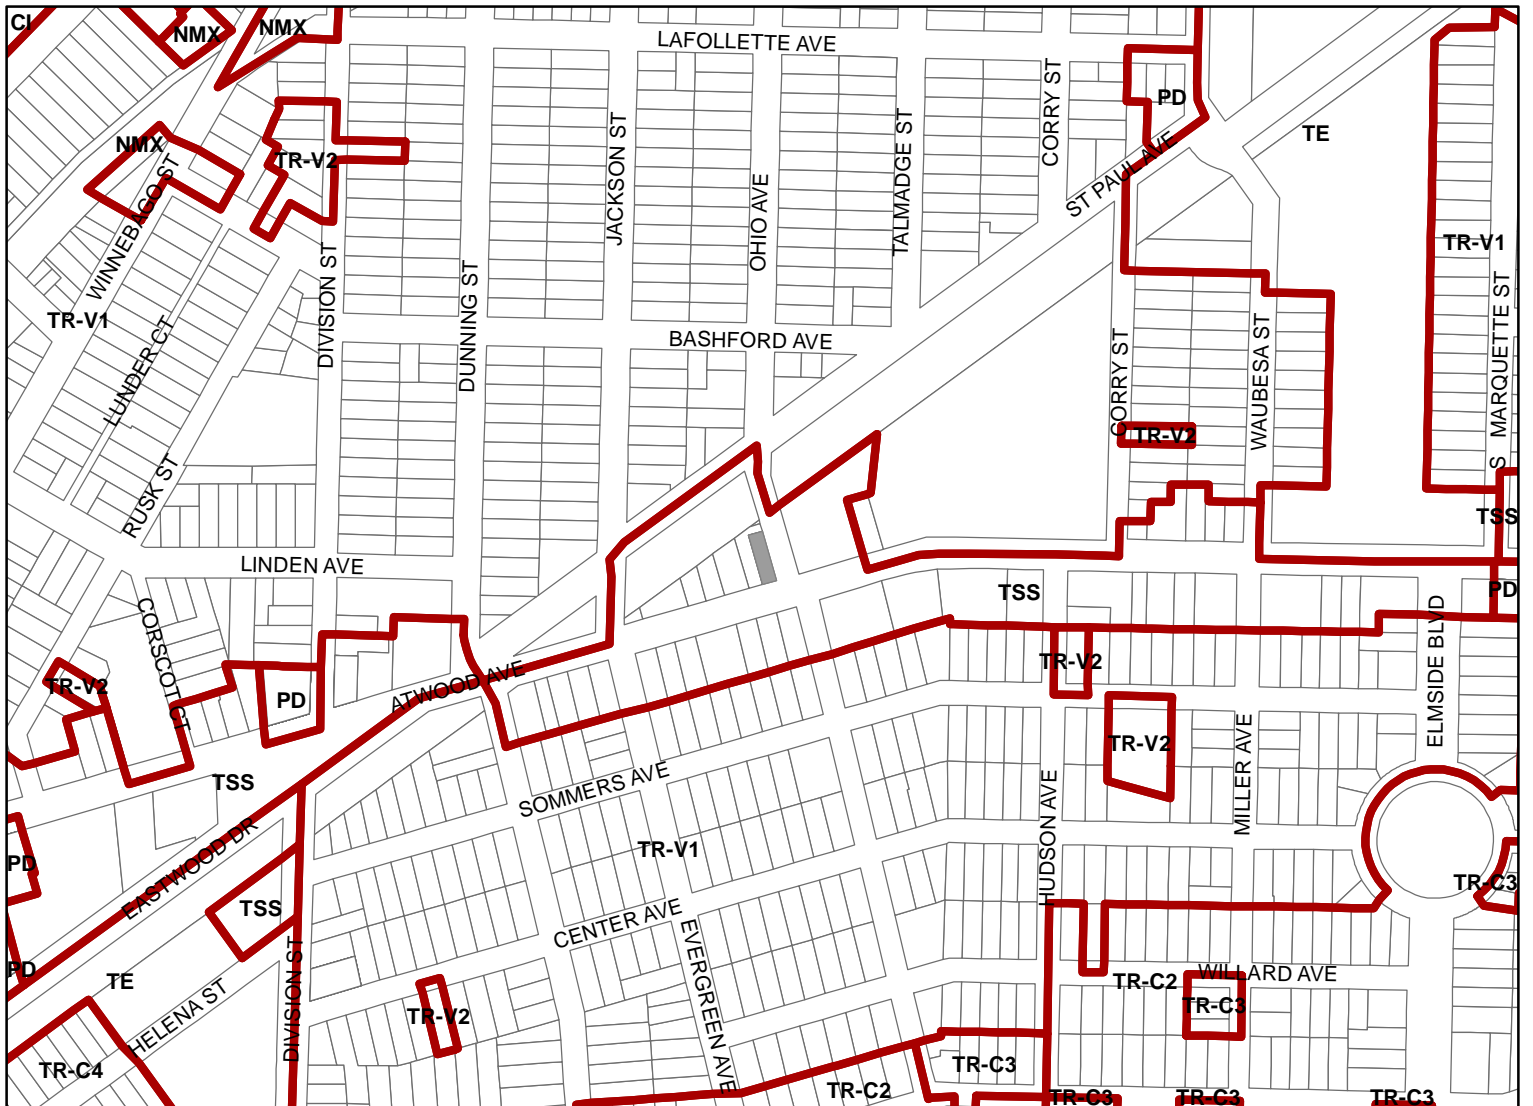

Scale : 1" = 400'

City of Madison, Planning Division : JC : Date : 3-16-22

