

Madison, Wisconsin

CITY OF MADISON

CITY ENGINEERING DIVISION

DEPARTMENT OF PUBLIC WORKS

PLAN OF PROPOSED IMPROVEMENT

PUBLIC IMPROVEMENT DESIGN
 APPROVED BY: _____
 CITY ENGINEER _____ DATE _____

INDEX OF SHEETS

SHEET NO.	TITLE
SHEET NO. 1	WALL PLANS AND PROFILE SHEET
SHEET NO. 2	LANDSCAPE PLAN SHEET AND TREE PLANTING DETAIL
SHEET NO. 3	LANDSCAPE PLAN SHEET AND SHRUB PLANTING DETAIL
SHEET NO. 4	CROSS SECTION SHEET
SHEET NO. X-1	CROSS SECTION SHEET
SHEET NO. X-2	CROSS SECTION SHEET

MIDVALE MEDIAN LANDSCAPING - 2012

CITY PROJECT NO. 53W1424



CONTRACT NO. 6959

CONVENTIONAL SIGNS

FIELD VERIFY ALL UTILITY LOCATIONS

GAS	— G —
STORM SEWER	— ST —
SANITARY SEWER	— SAN —
WATER	— W —
OVERHEAD ELECTRIC	— OH —
POWER POLE	□
ADA COMPLIANT RAMP W/ DETECTABLE WARNING FIELD	
COMBUSTIBLE FLUIDS	


NOTES:

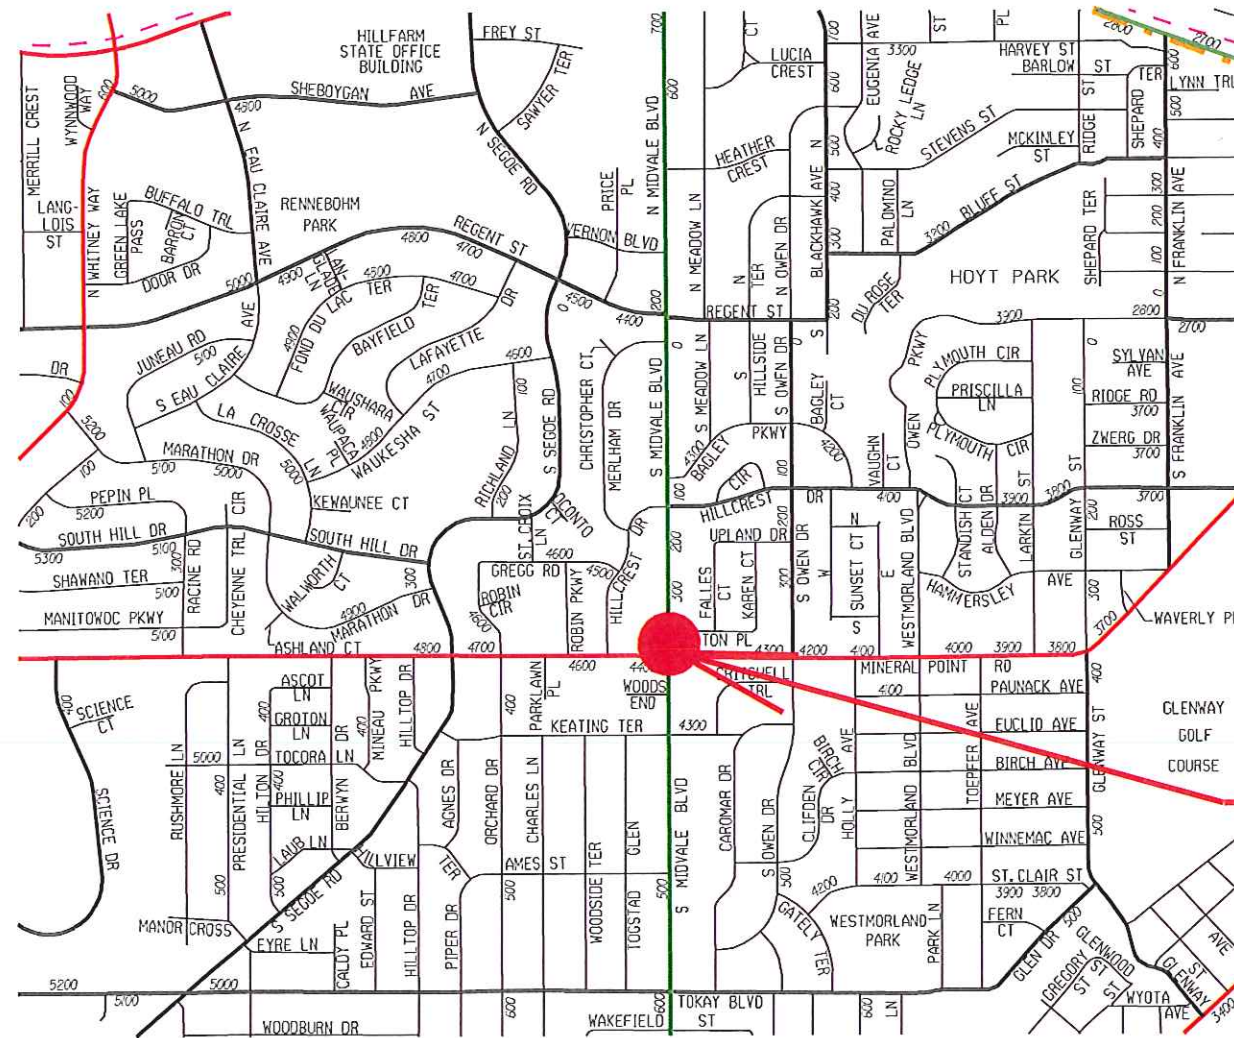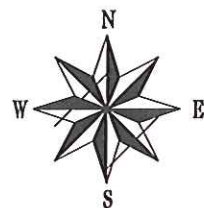


PROJECT LOCATION



SCALE 1" = 40'

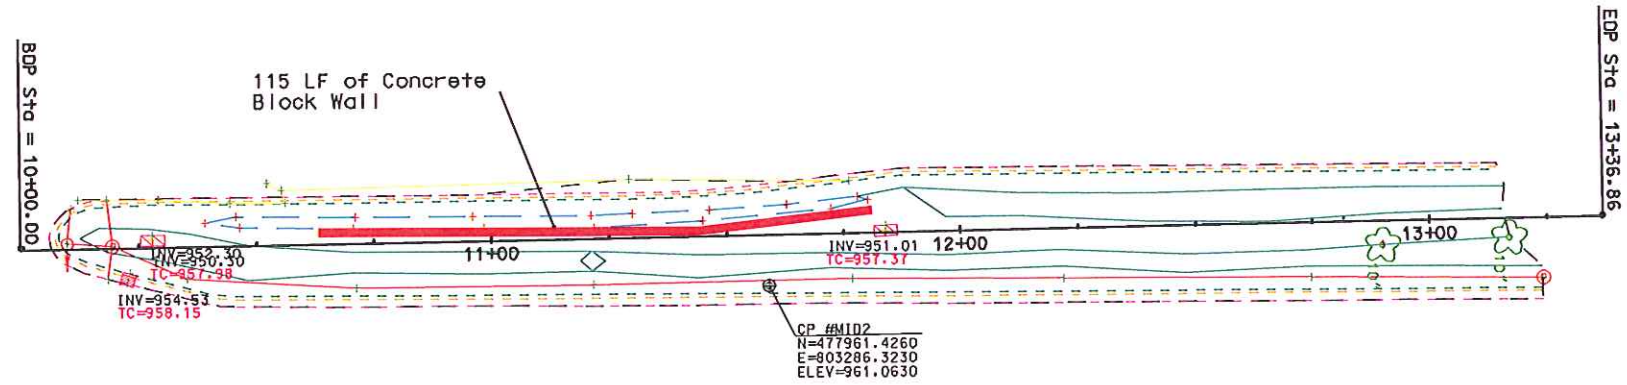

PLOT SCALE:
 PLOT NAME:
 REV. DATE:

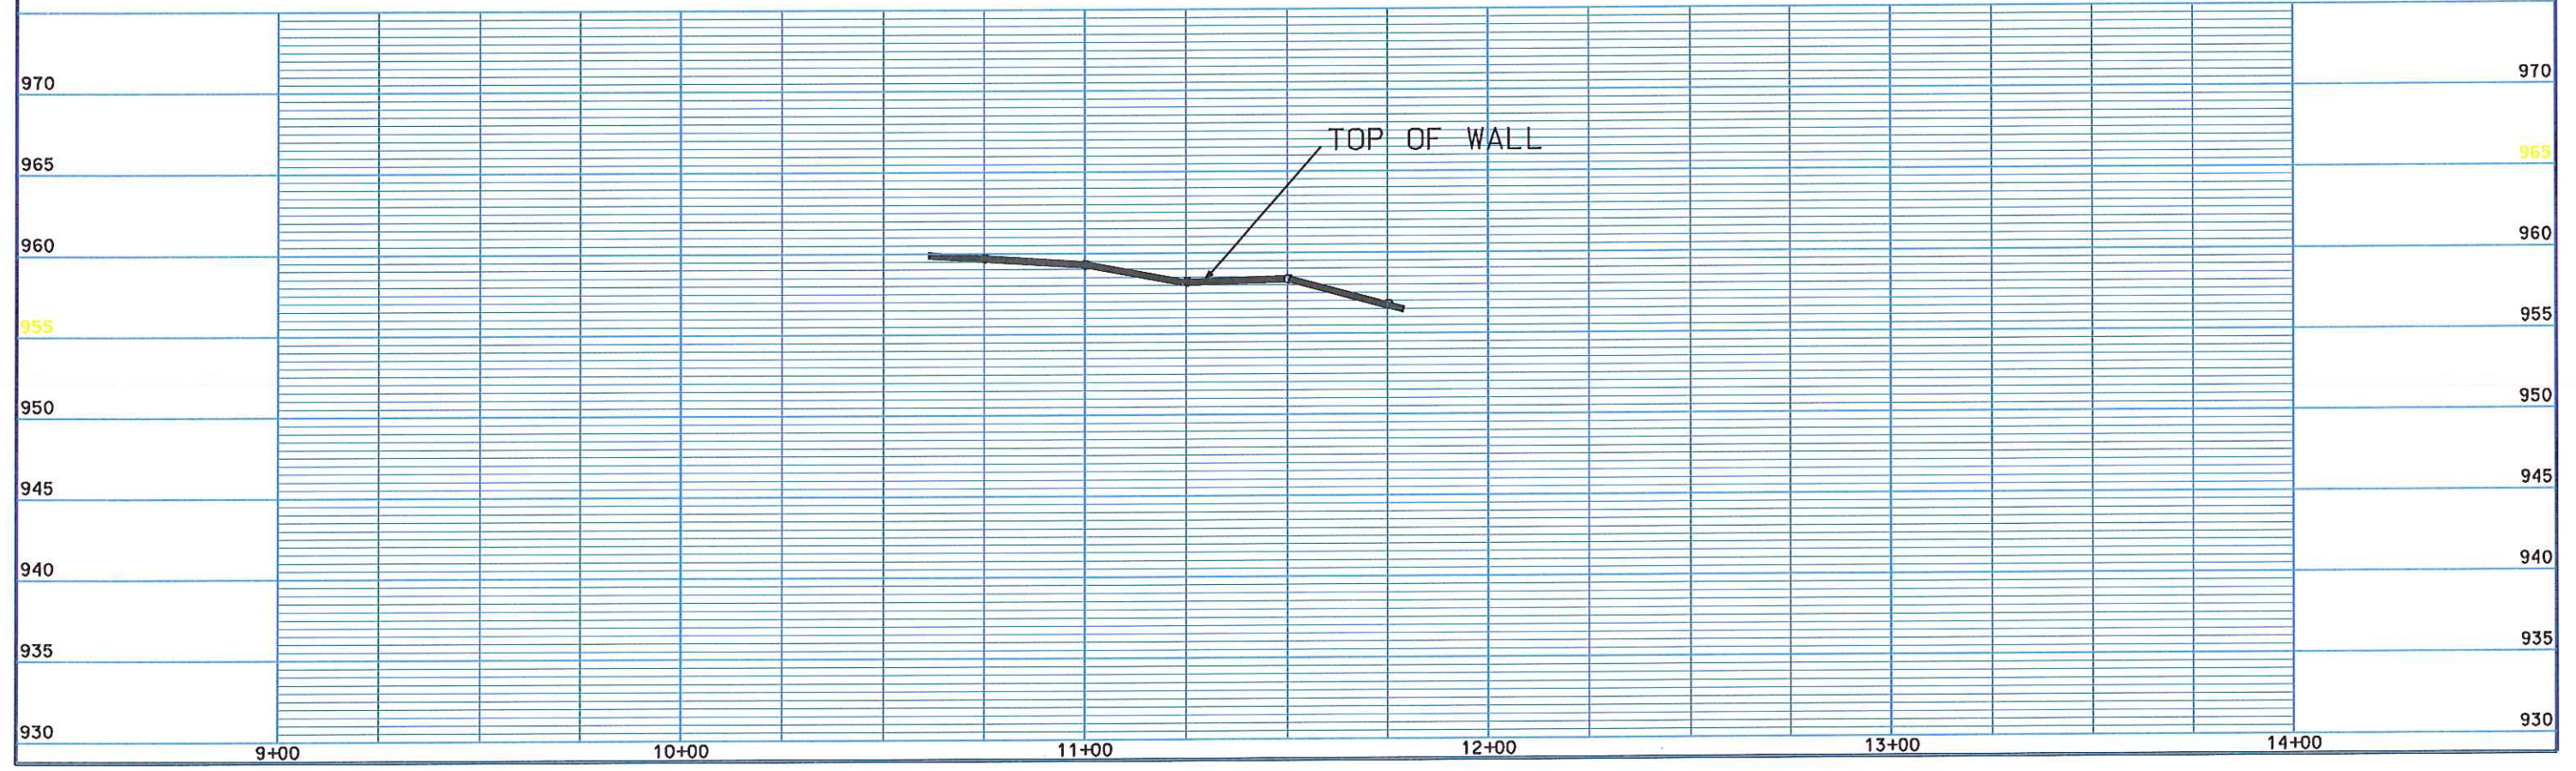


ORIGINATOR: CIIX_CE_MADISON_SIBBEYS_DIVISION


Revised 9/12/2012

ROOT FLARE MUST BE EXPOSED AND SLIGHTLY ABOVE FINISHED GRADE. DO NOT PLACE FILL ON TOP OF ROOT BALL; REMOVE SOIL FROM TOP OF ROOT BALL IF NECESSARY.

3" AVE. DEPTH SHREDDED HARDWOOD MULCH; NO THICKER THAN 1" NEXT TO TRUNK AND DISHED AWAY.

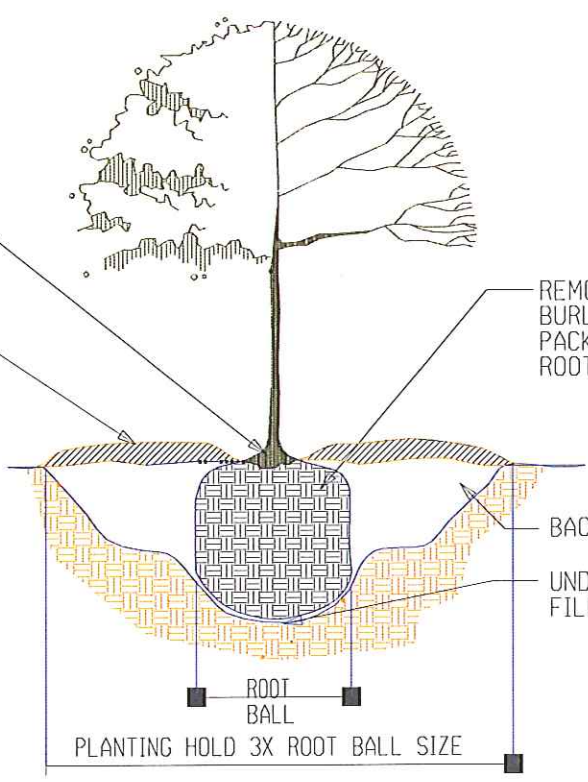

TREE PLANTING
NOT TO SCALE

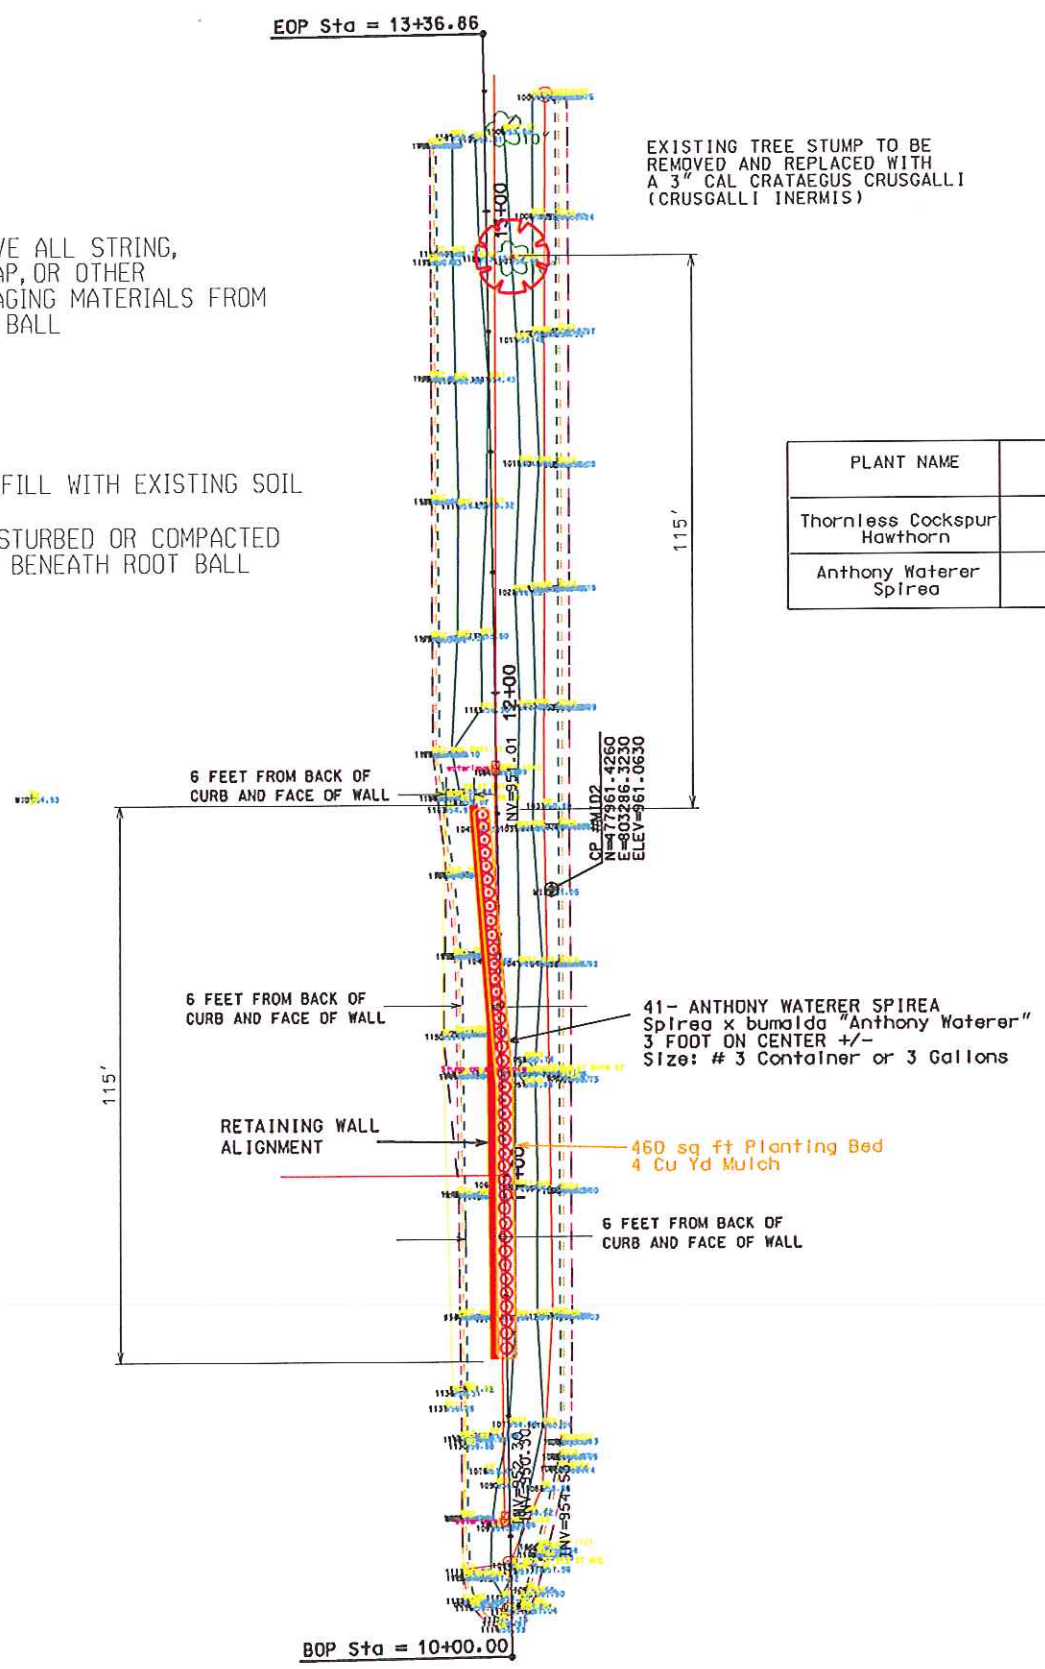

PLANT NAME	SCIENTIFIC NAME	ROOT CONDITION	SIZE	QUANTITY
Thornless Cockspur Hawthorn	Crataegus crusgalli (Crusgalli inermis)	B&B	2.0" Cal.	1
Anthony Waterer Spirea	Spirea x bumalda "Anthony Waterer"	Potted	3 Gallon Pot	41




SCALE 1" = 40'

LEVELS ON - 1, 2, 3, 4, 5, 6, 7, 8, 9, 10, 11, 12, 13, 14, 15, 16, 17, 18, 19, 20, 21, 22, 23, 24, 25, 26, 27, 28, 29, 30, 31, 32, 33, 34, 35, 36, 37, 38, 39, 40, 41, 42, 43, 44, 45, 46, 47, 48, 49, 50, 51, 52, 53, 54, 55, 56, 57, 58, 59, 60, 61, 62, 63


Revised 9/12/2012




NOTE:
Retaining Wall Height is Variable

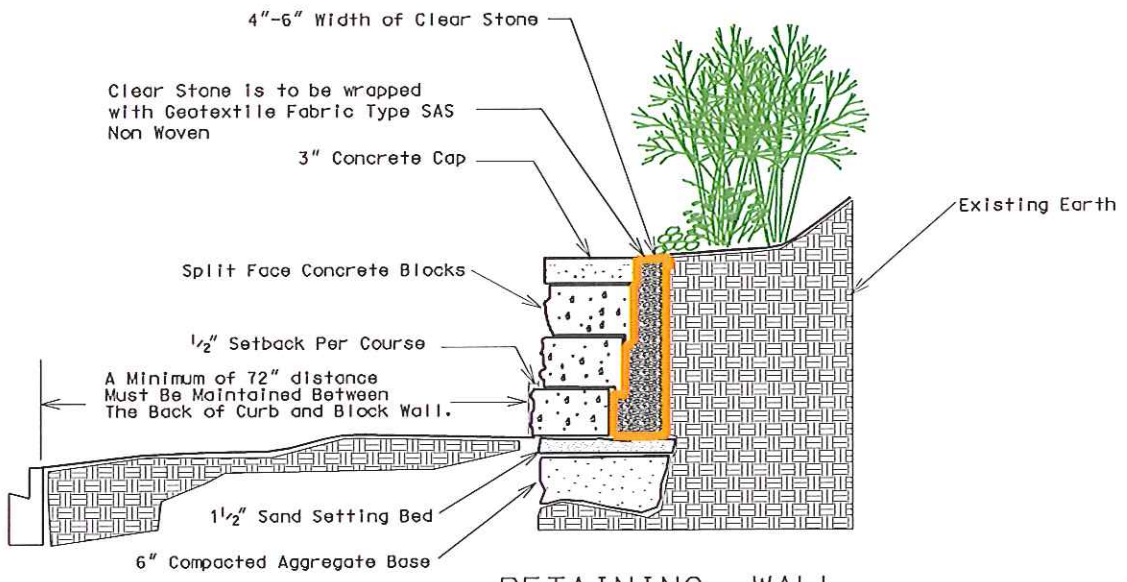

RETAINING WALL SYSTEM DETAIL
Not To Scale

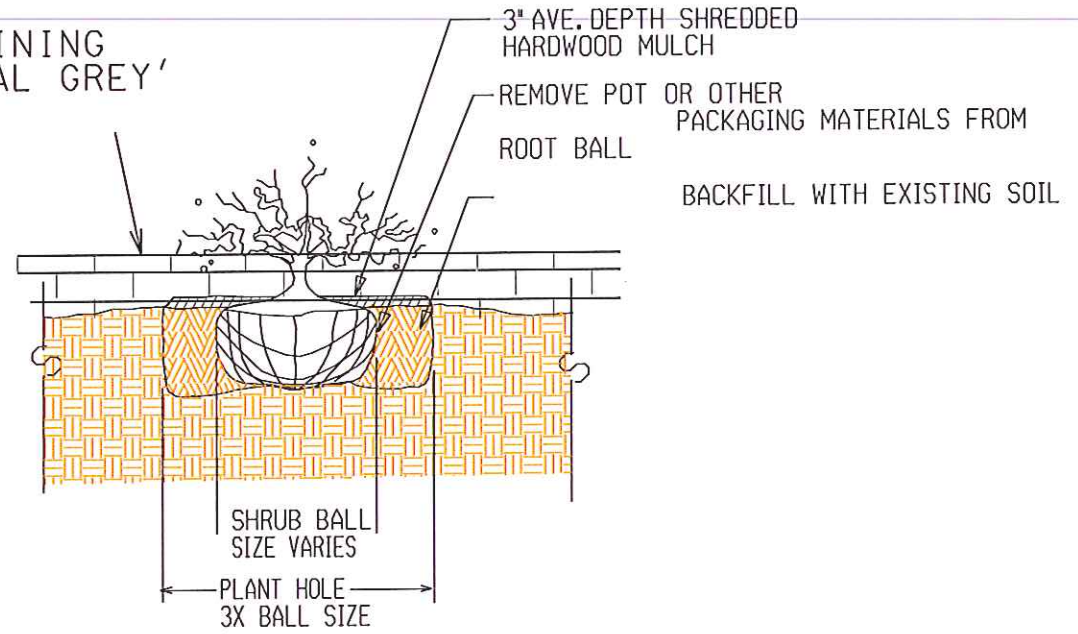

RETAINING WALL AND SHRUB PLANTING
NOT TO SCALE

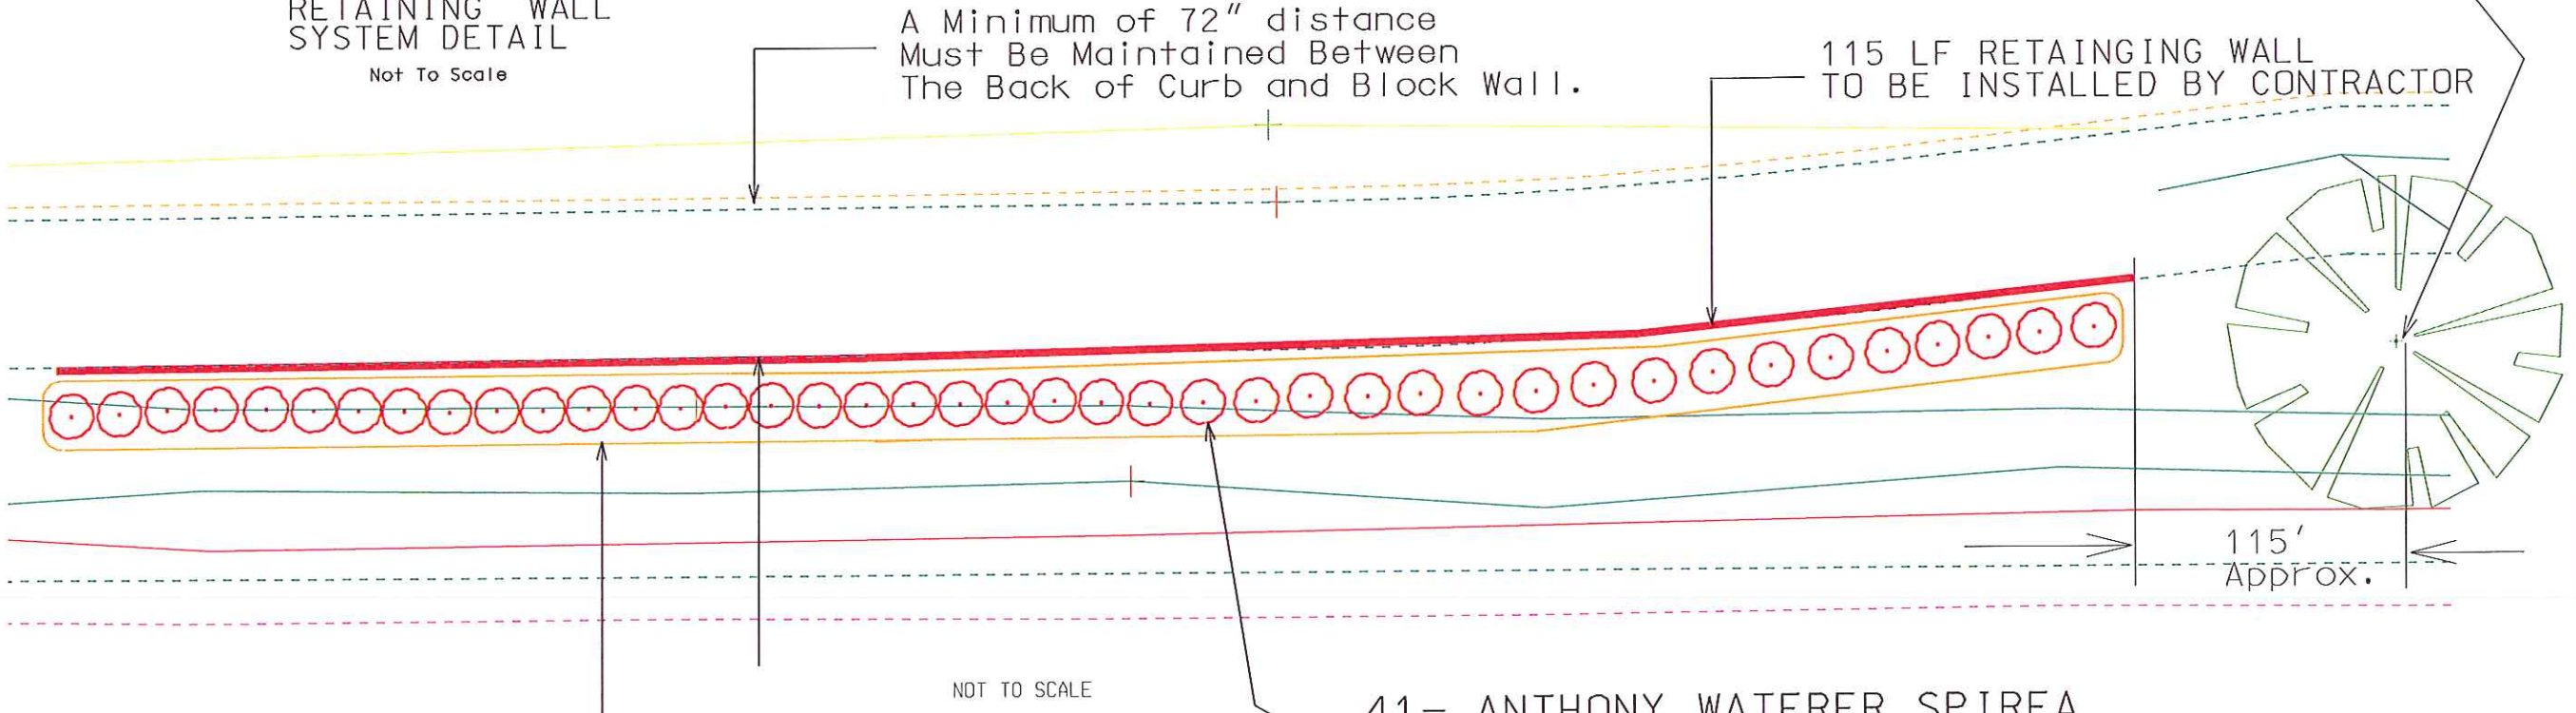

3" AVE. DEPTH SHREDDED
HARDWOOD MULCH

41- ANTHONY WATERER SPIREA
Spirea x bumalda "Anthony Waterer"
3 FOOT ON CENTER +/-
Size: # 3 Container or 3 Gallons

PLANT NAME	SCIENTIFIC NAME	ROOT CONDITION	SIZE	QUANTITY
Thornless Cockspur Hawthorn	<i>Crataegus crusgallii</i> (<i>Crusgallii inermis</i>)	B&B	2.0" Cal.	1
Anthony Waterer Spirea	<i>Spirea x bumalda</i> "Anthony Waterer"	Potted	3 Gallon Pot	41

LEVELS DN - 1, 2, 3, 4, 5, 6, 7, 8, 9, 10, 11, 12, 13, 14, 15, 16, 17, 18, 19, 20, 21, 22, 23, 24, 25, 26, 27, 28, 29, 30, 31, 32, 33, 34, 35, 36, 37, 38, 39, 40, 41, 42, 43, 44, 45, 46, 47, 48, 49, 50, 51, 52, 53, 54, 55, 56, 57, 58, 59, 60, 61, 62, 63

CROSS SECTIONS
MIDVALE BLVD CITY OF MADISON

PLOT SCALE: 1" = 20'

PLOT NAME: _____

REV. DATE: _____

ORIGINATOR: CITY OF MADISON, STREETS DIVISION

