




Intermodal Transit Center

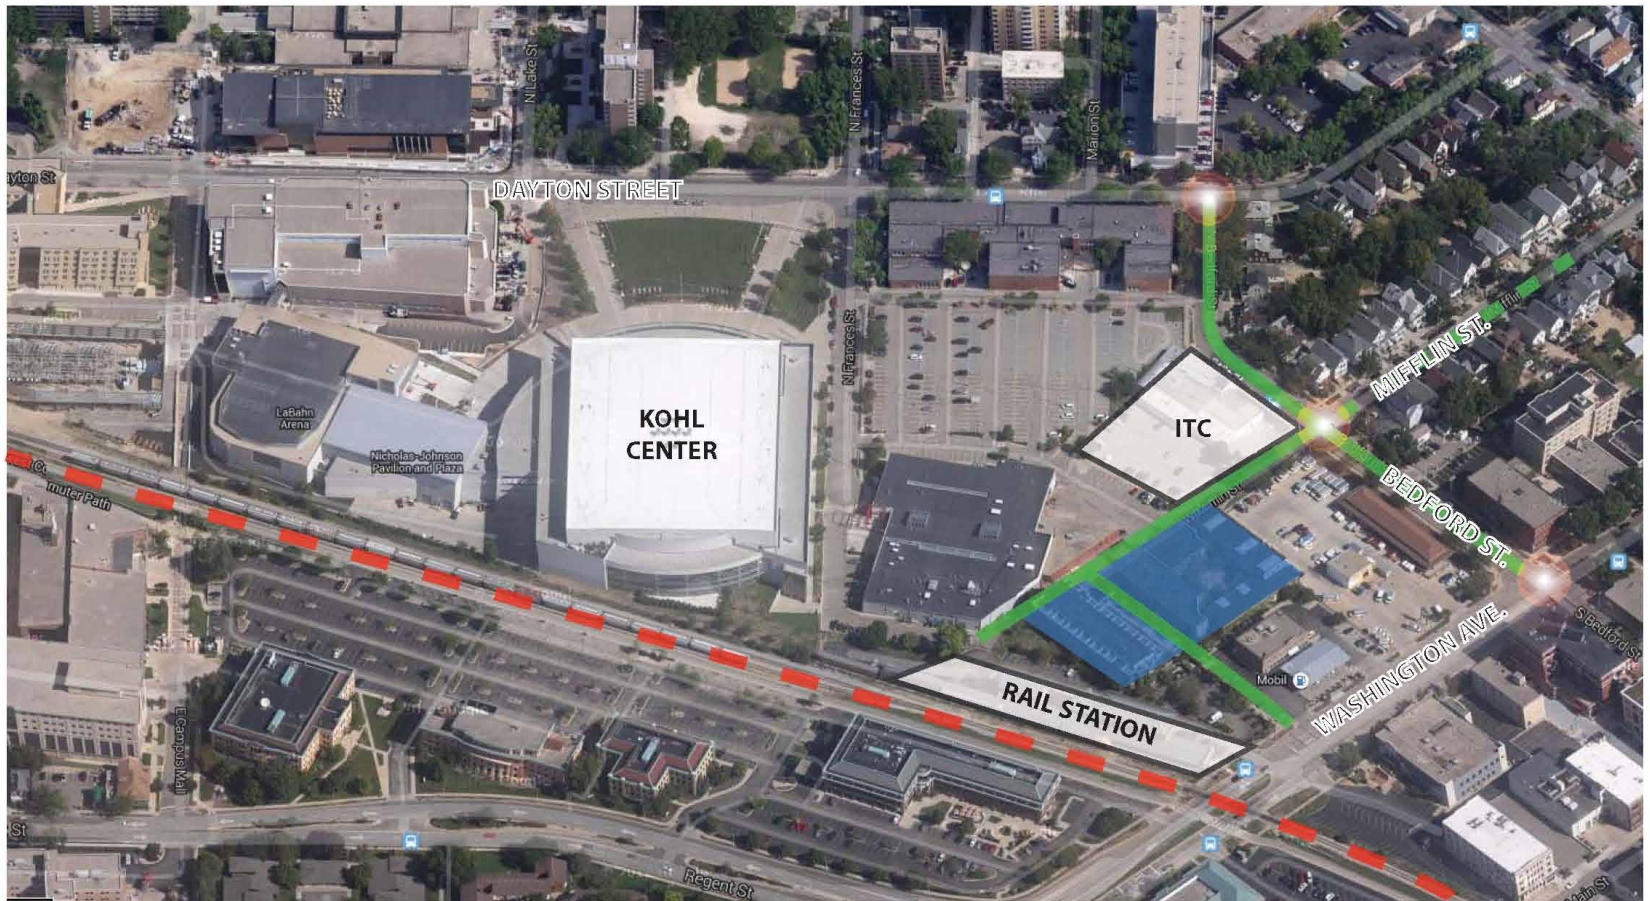


11.13.13


Madison Intermodal Transit Center Connectivity Plan Streetscape Enhancements

-  Residential Multi-family
-  Rail and Trail
-  Streetscape Enhancement
-  Enhanced Intersection

SOUTH CAPITOL TOD DISTRICT PLANNING STUDY

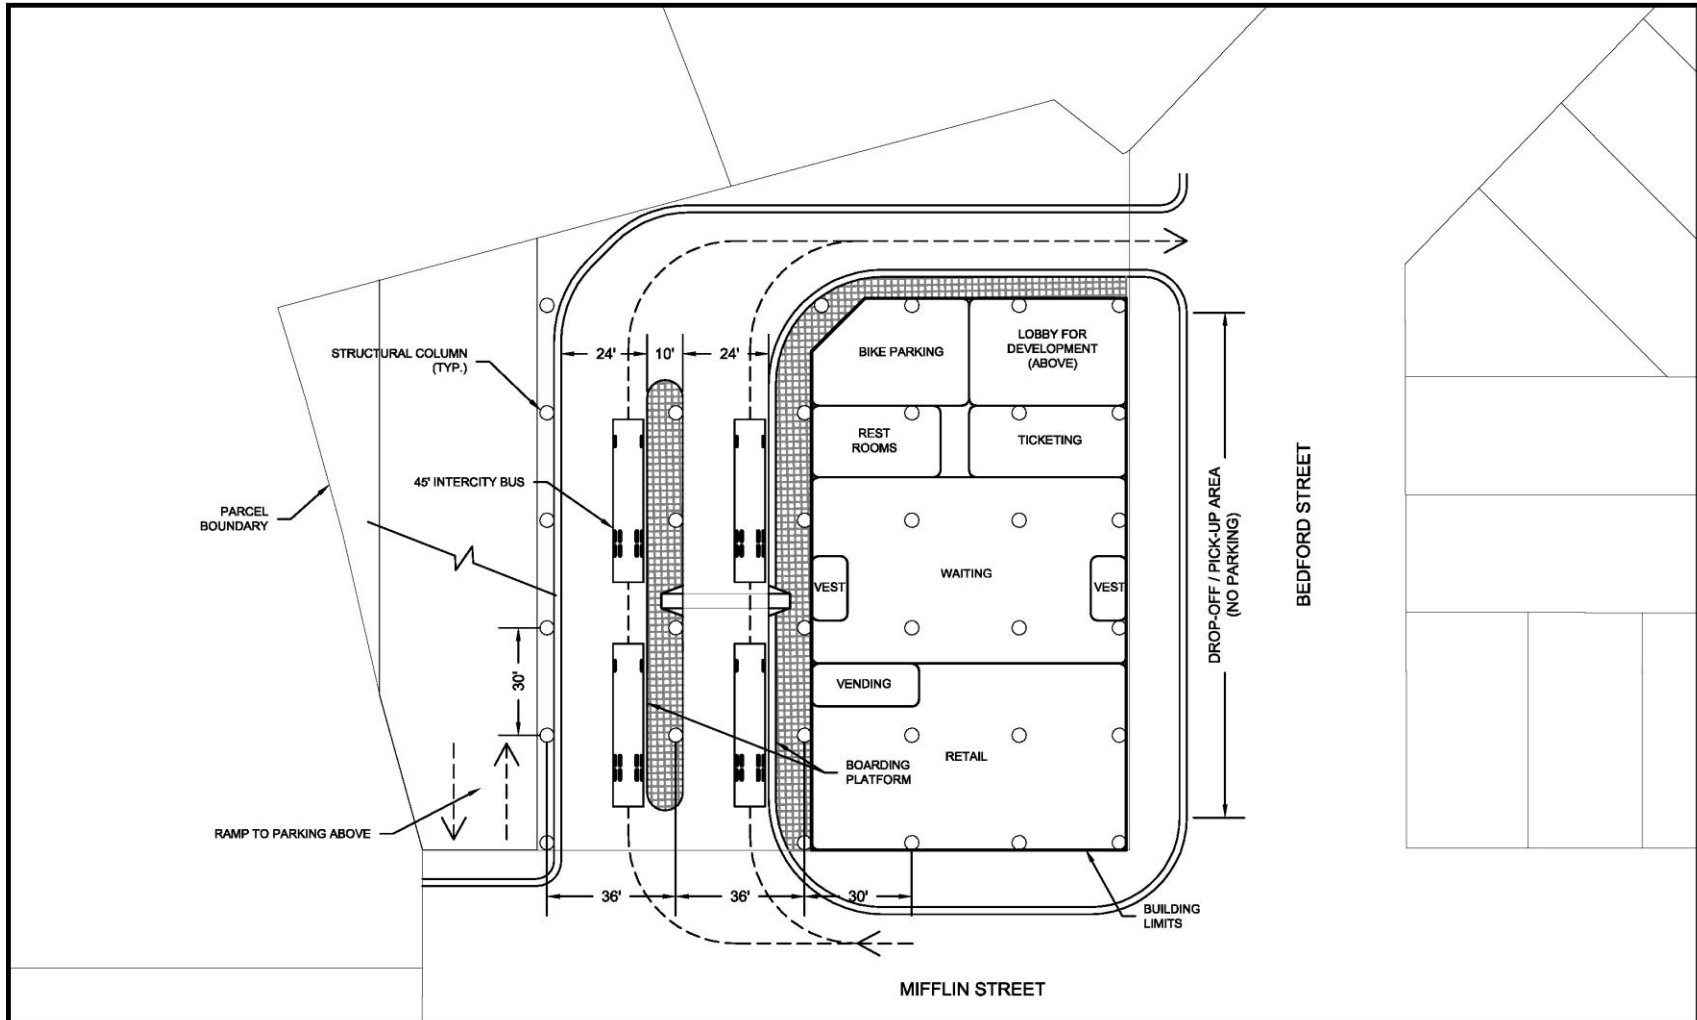

BEDFORD STREET MIXED-USE DEVELOPMENT
TRANSIT CENTER - OPTION 1A
 11/11/2013

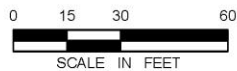

**Kimley-Horn
 and Associates, Inc.**


2350 UNIVERSITY AVE. WEST, SUITE 345N
 ST. PAUL, MINNESOTA 55114

TEL. NO. (651) 845-4197
 FAX. NO. (651) 845-5118



Potter
 Lawson
 Success by Design

SHEET NO.	1
	4

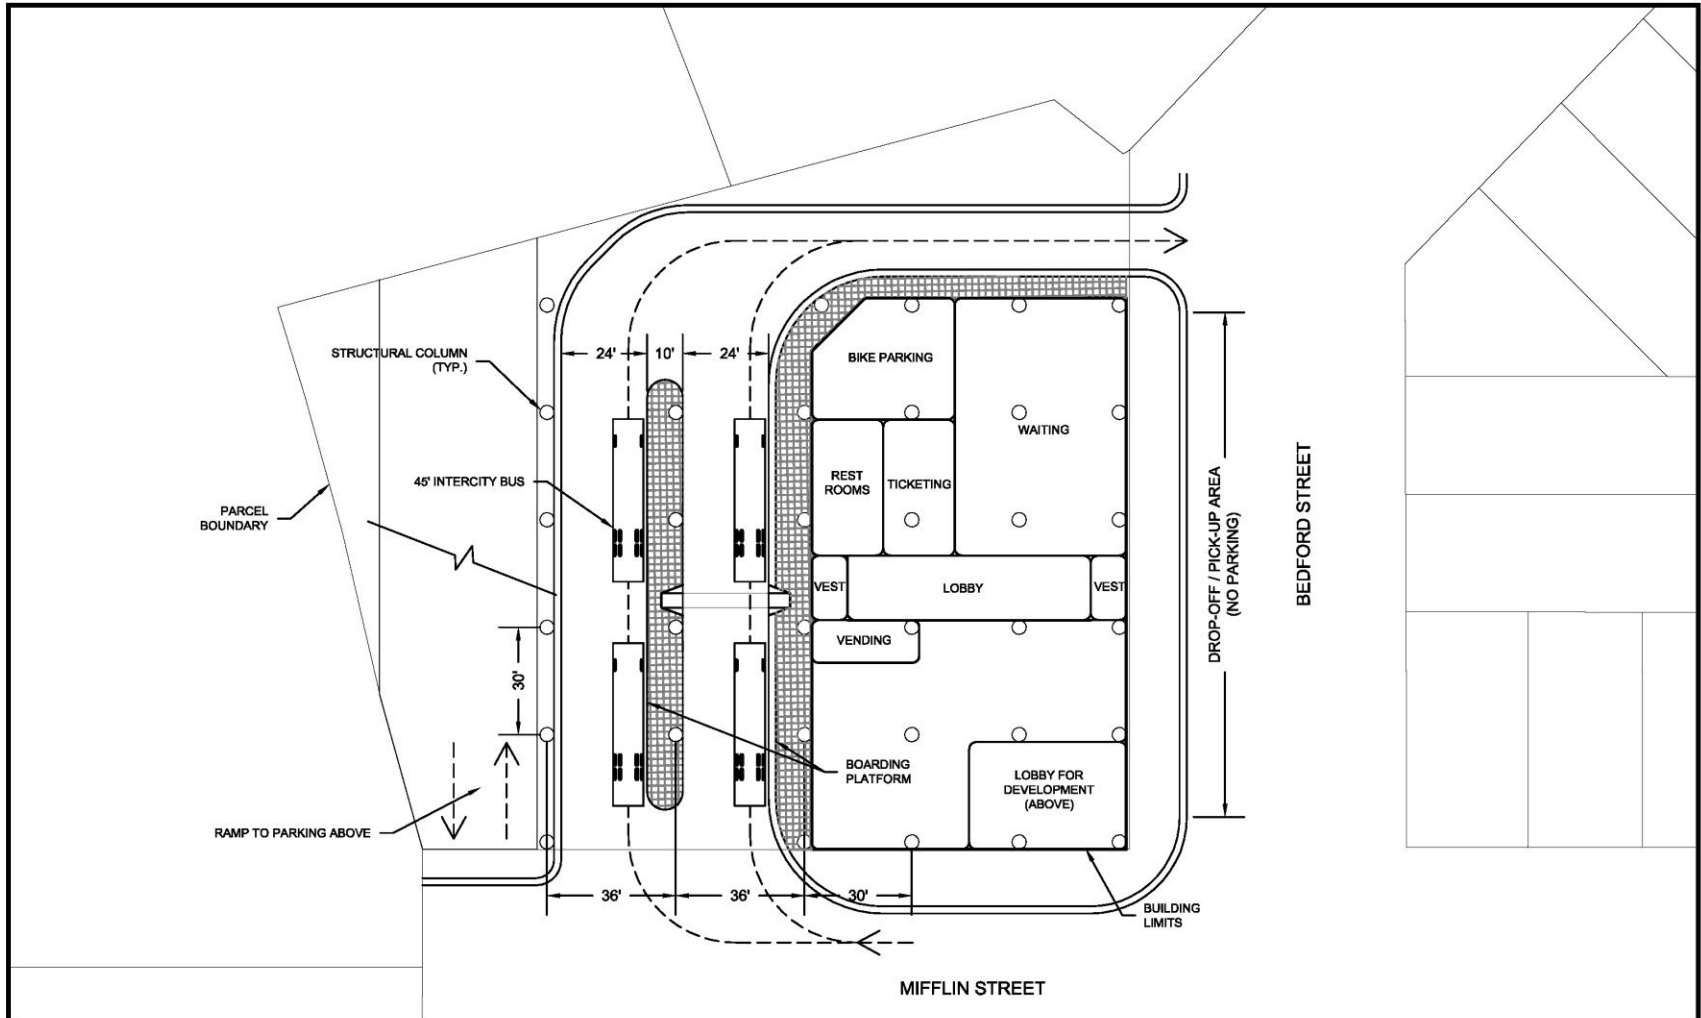

BEDFORD STREET MIXED-USE DEVELOPMENT
TRANSIT CENTER - OPTION 1B

11/11/2013



**Kimley-Horn
 and Associates, Inc.**


2550 UNIVERSITY AVE. WEST, SUITE 345N
 ST. PAUL, MINNESOTA 55114

TEL. NO. (651) 645-4197
 FAX. NO. (651) 645-5118




Potter
 Lawson
 Success by Design

SHEET NO.
 2
 4

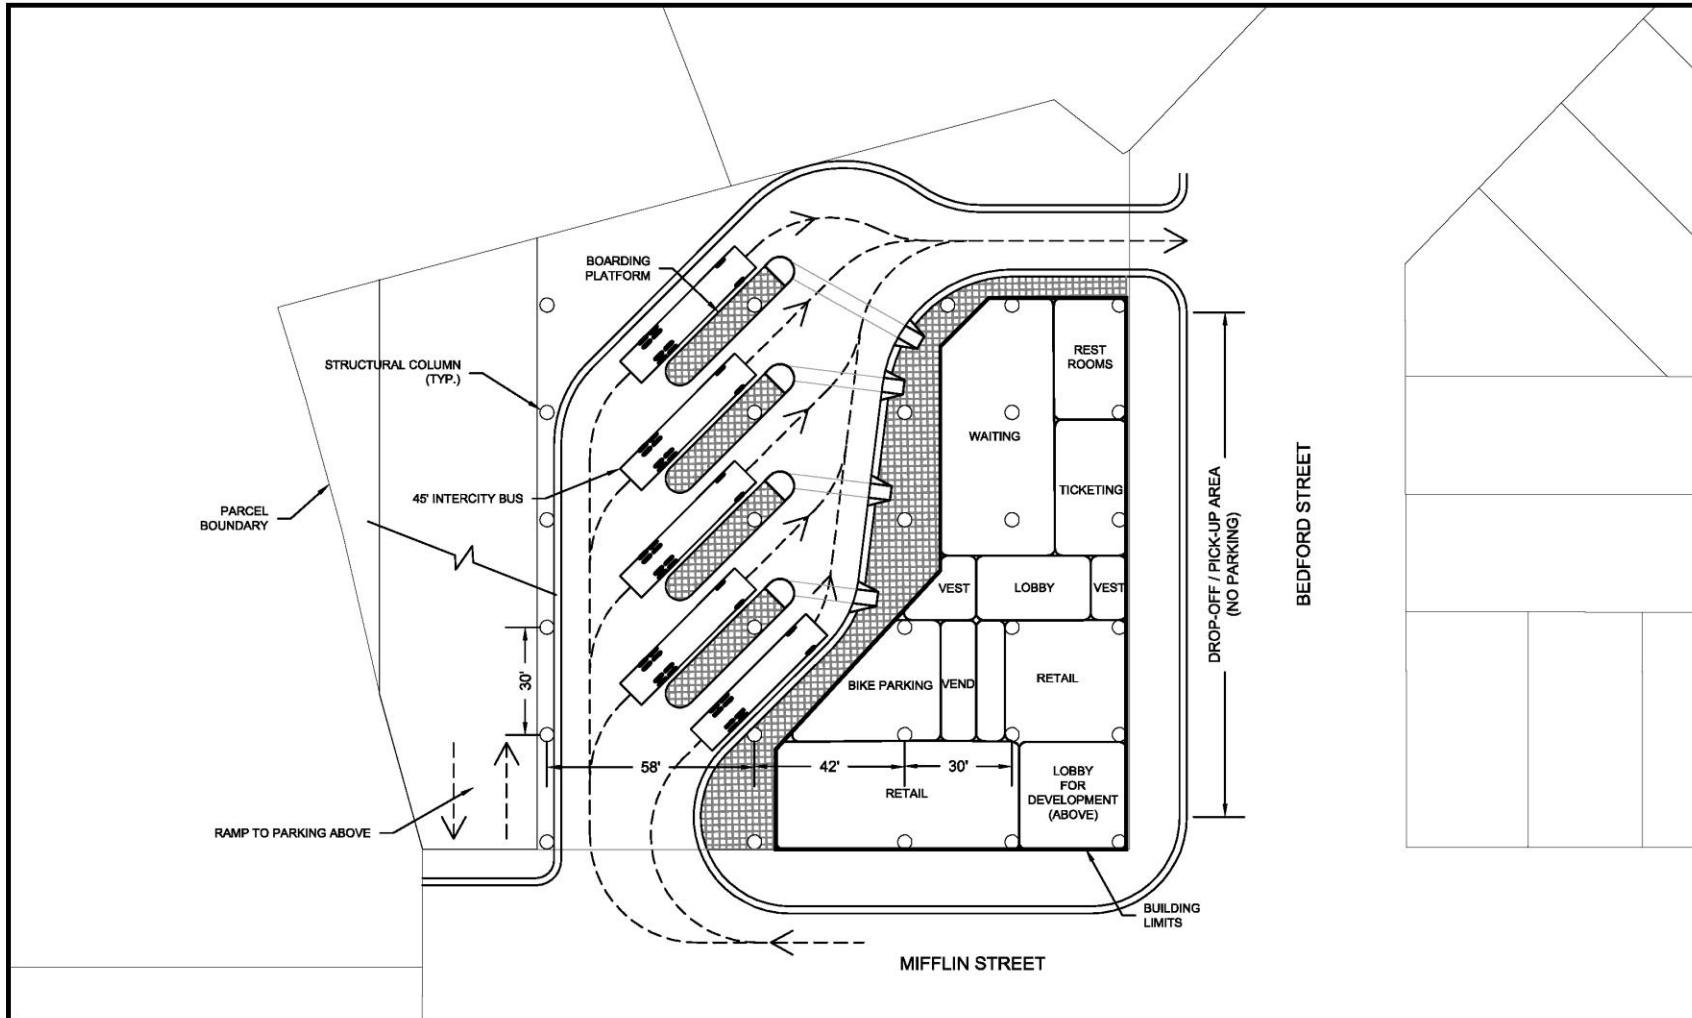

BEDFORD STREET MIXED-USE DEVELOPMENT
TRANSIT CENTER - OPTION 2A

11/11/2013

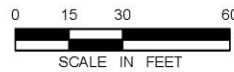

**Kimley-Horn
 and Associates, Inc.**

2550 UNIVERSITY AVE. WEST, SUITE 345N
 ST. PAUL, MINNESOTA 55114

TEL. NO. (651) 645-4197
 FAX. NO. (651) 645-5118




**Potter
 Lawson**

Success by Design

SHEET NO.

3

4

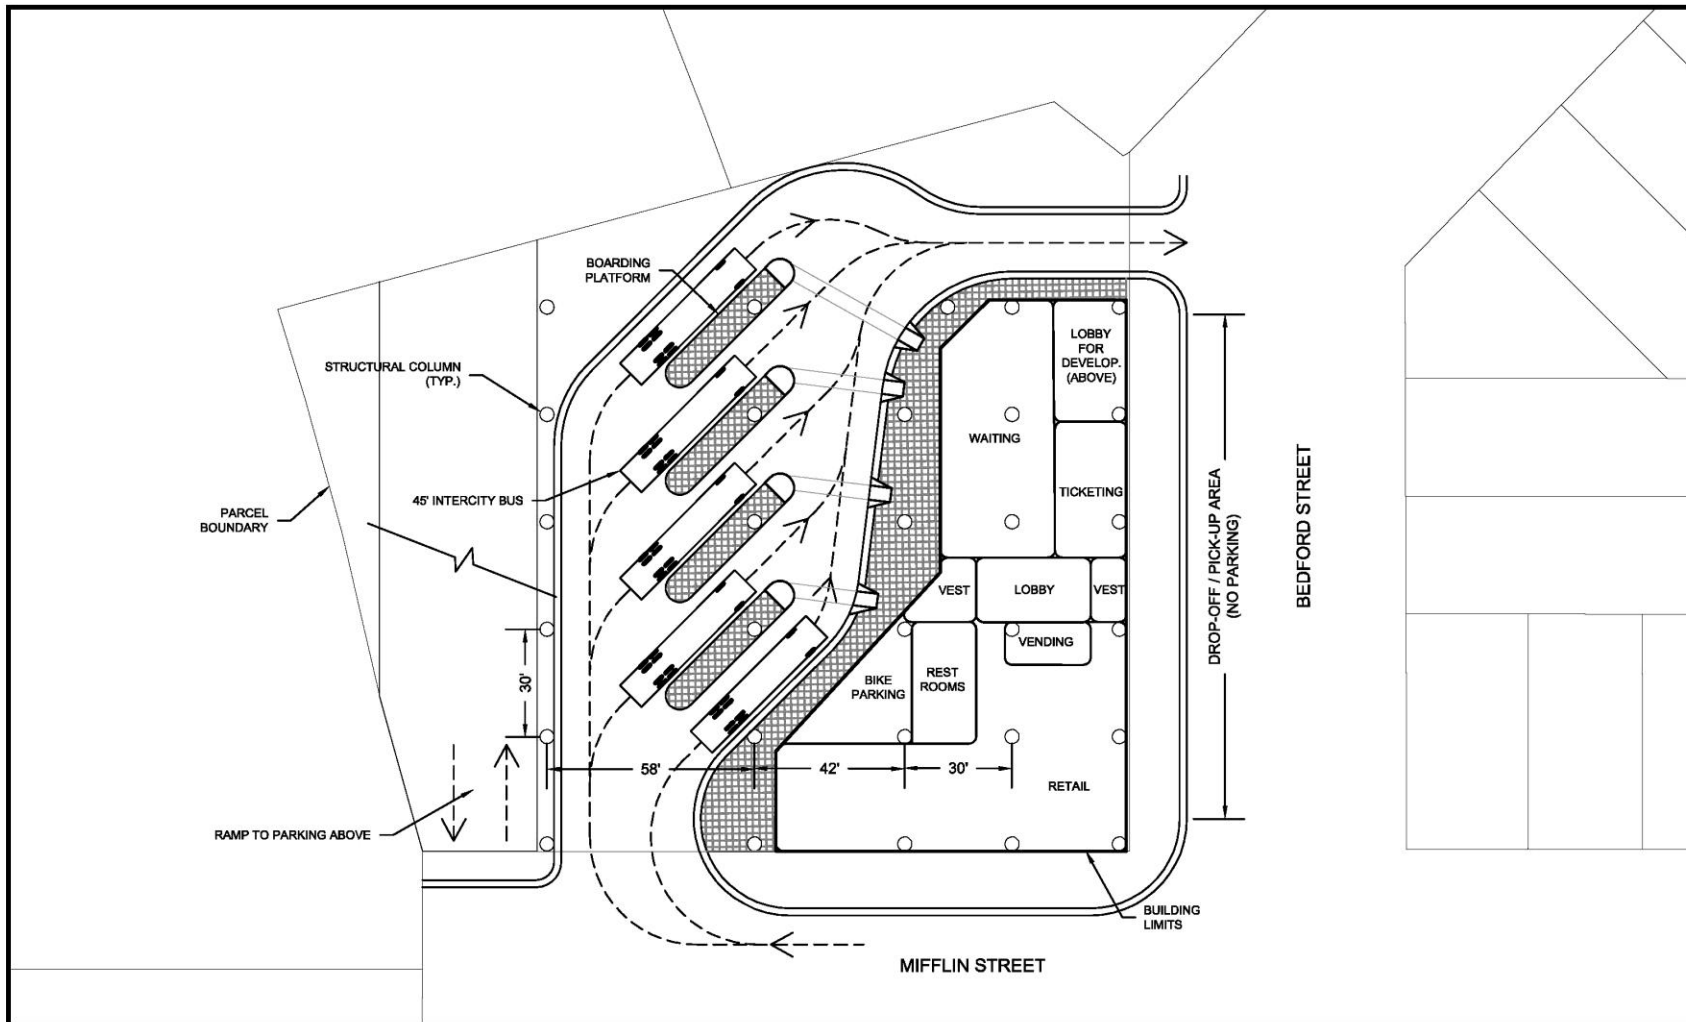

BEDFORD STREET MIXED-USE DEVELOPMENT
TRANSIT CENTER - OPTION 2B

11/11/2013



**Kimley-Horn
 and Associates, Inc.**

2550 UNIVERSITY AVE. WEST, SUITE 345N
 ST. PAUL, MINNESOTA 55114

TEL. NO. (651) 645-4197
 FAX. NO. (651) 645-5118



SHEET NO.
 4
 4



ITC Recommendation



11.13.13

Madison Intermodal Transit Center
Connectivity Plan Streetscape Enhancements

-  Residential Multi-family
-  Rail and Trail
-  Streetscape Enhancement
-  Enhanced Intersection

SOUTH CAPITOL TOD DISTRICT PLANNING STUDY