



### Location

2449 Fox Avenue

### Applicant

Kemper Smith & Kate Smith


### Request

Demolish street-facing façade of a single-family residence


### Public Hearing Date

Plan Commission

January 13, 2025

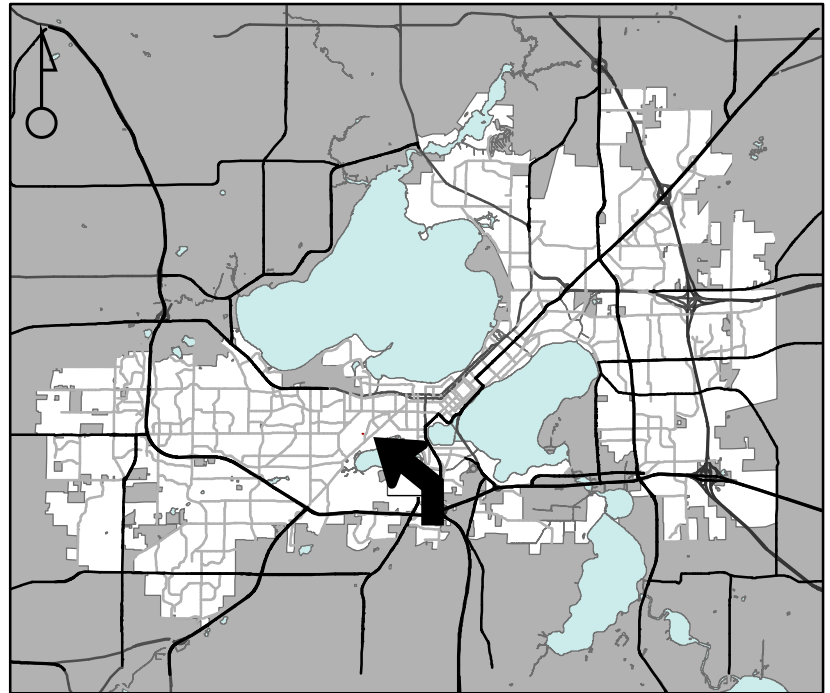

For Questions Contact: Lisa McNabola at: 243-0554 or [lmcnabola@cityofmadison.com](mailto:lmcnabola@cityofmadison.com) or City Planning at 266-4635

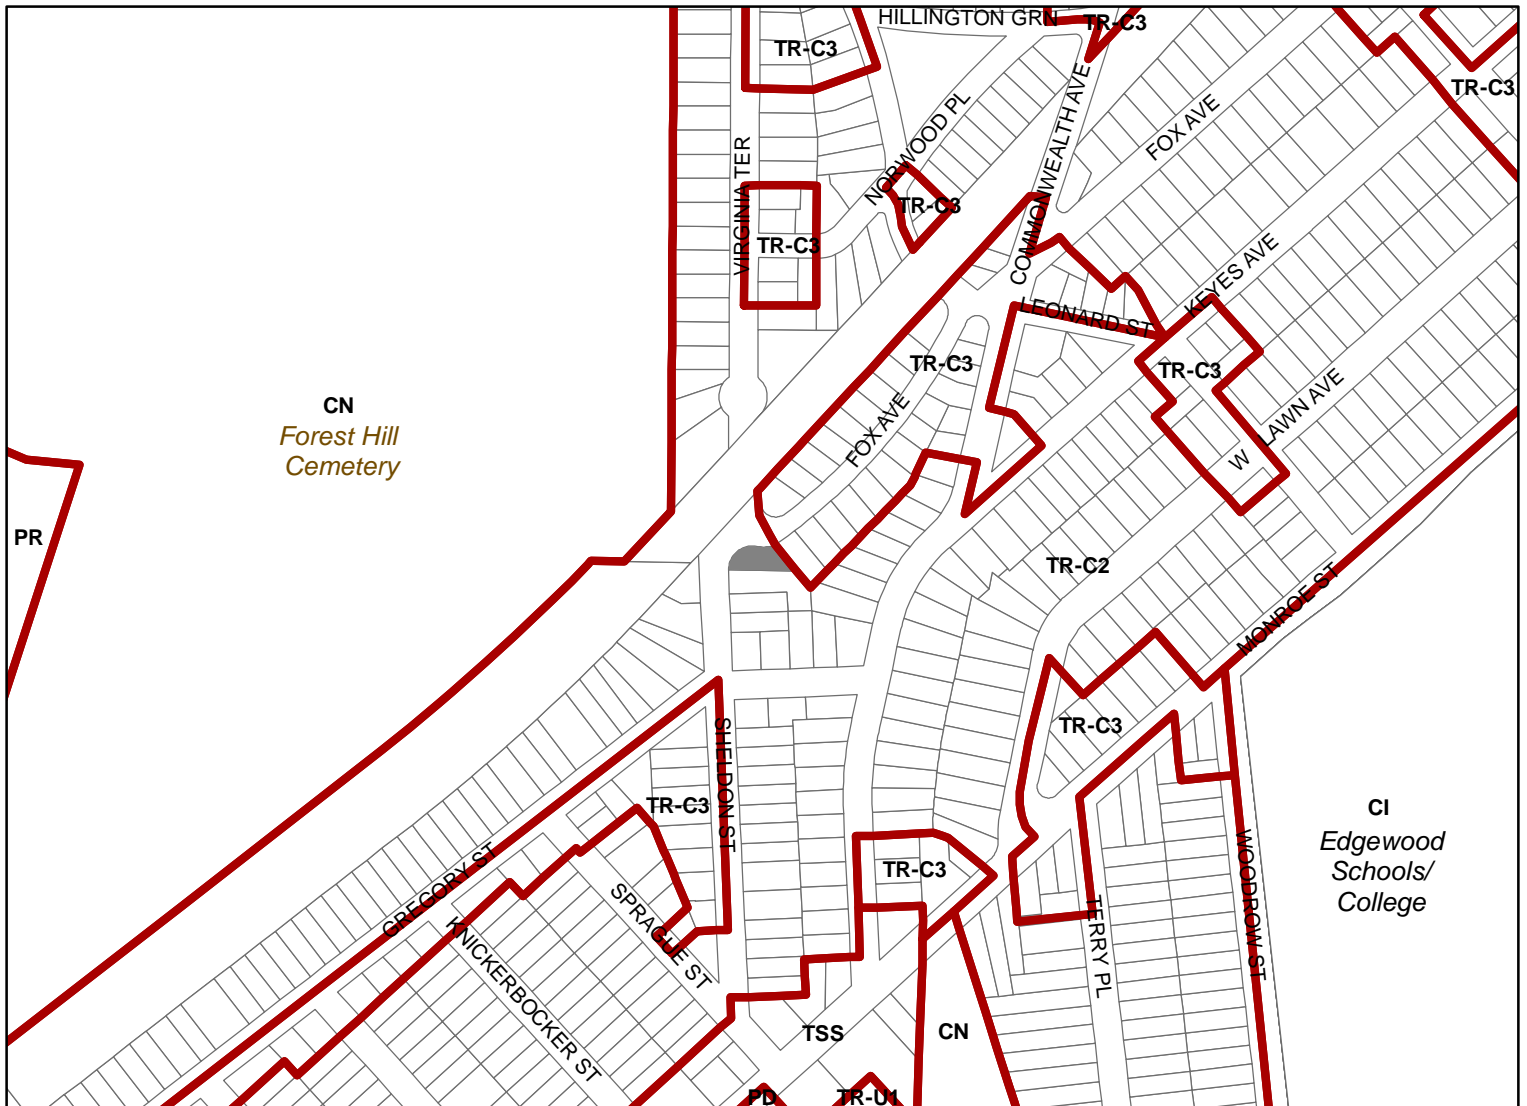

Scale : 1" = 400'

City of Madison, Planning Division : JC Date : 12-9-24

