

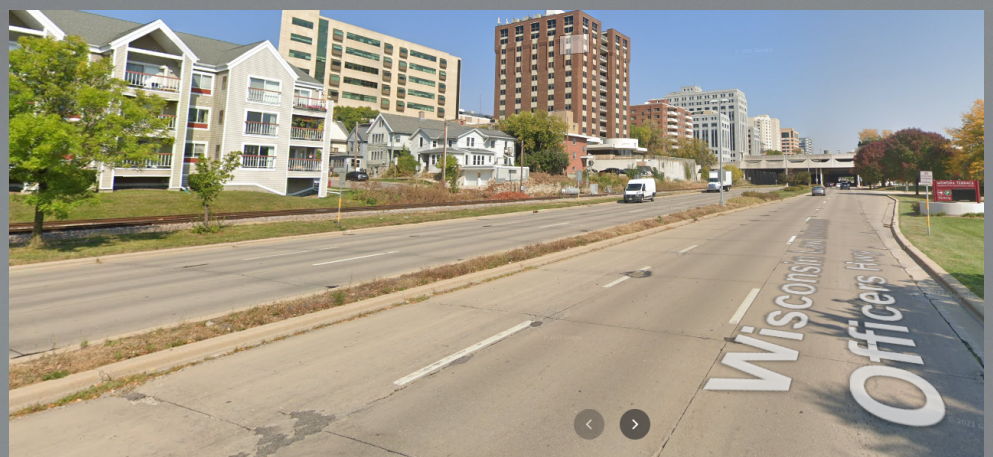


643 Square Feet


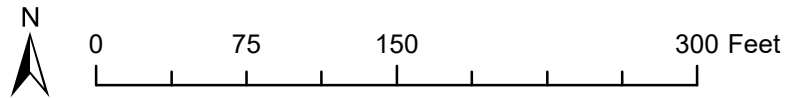


PROPOSED CHANGE PLANT BED TO CONCRETE

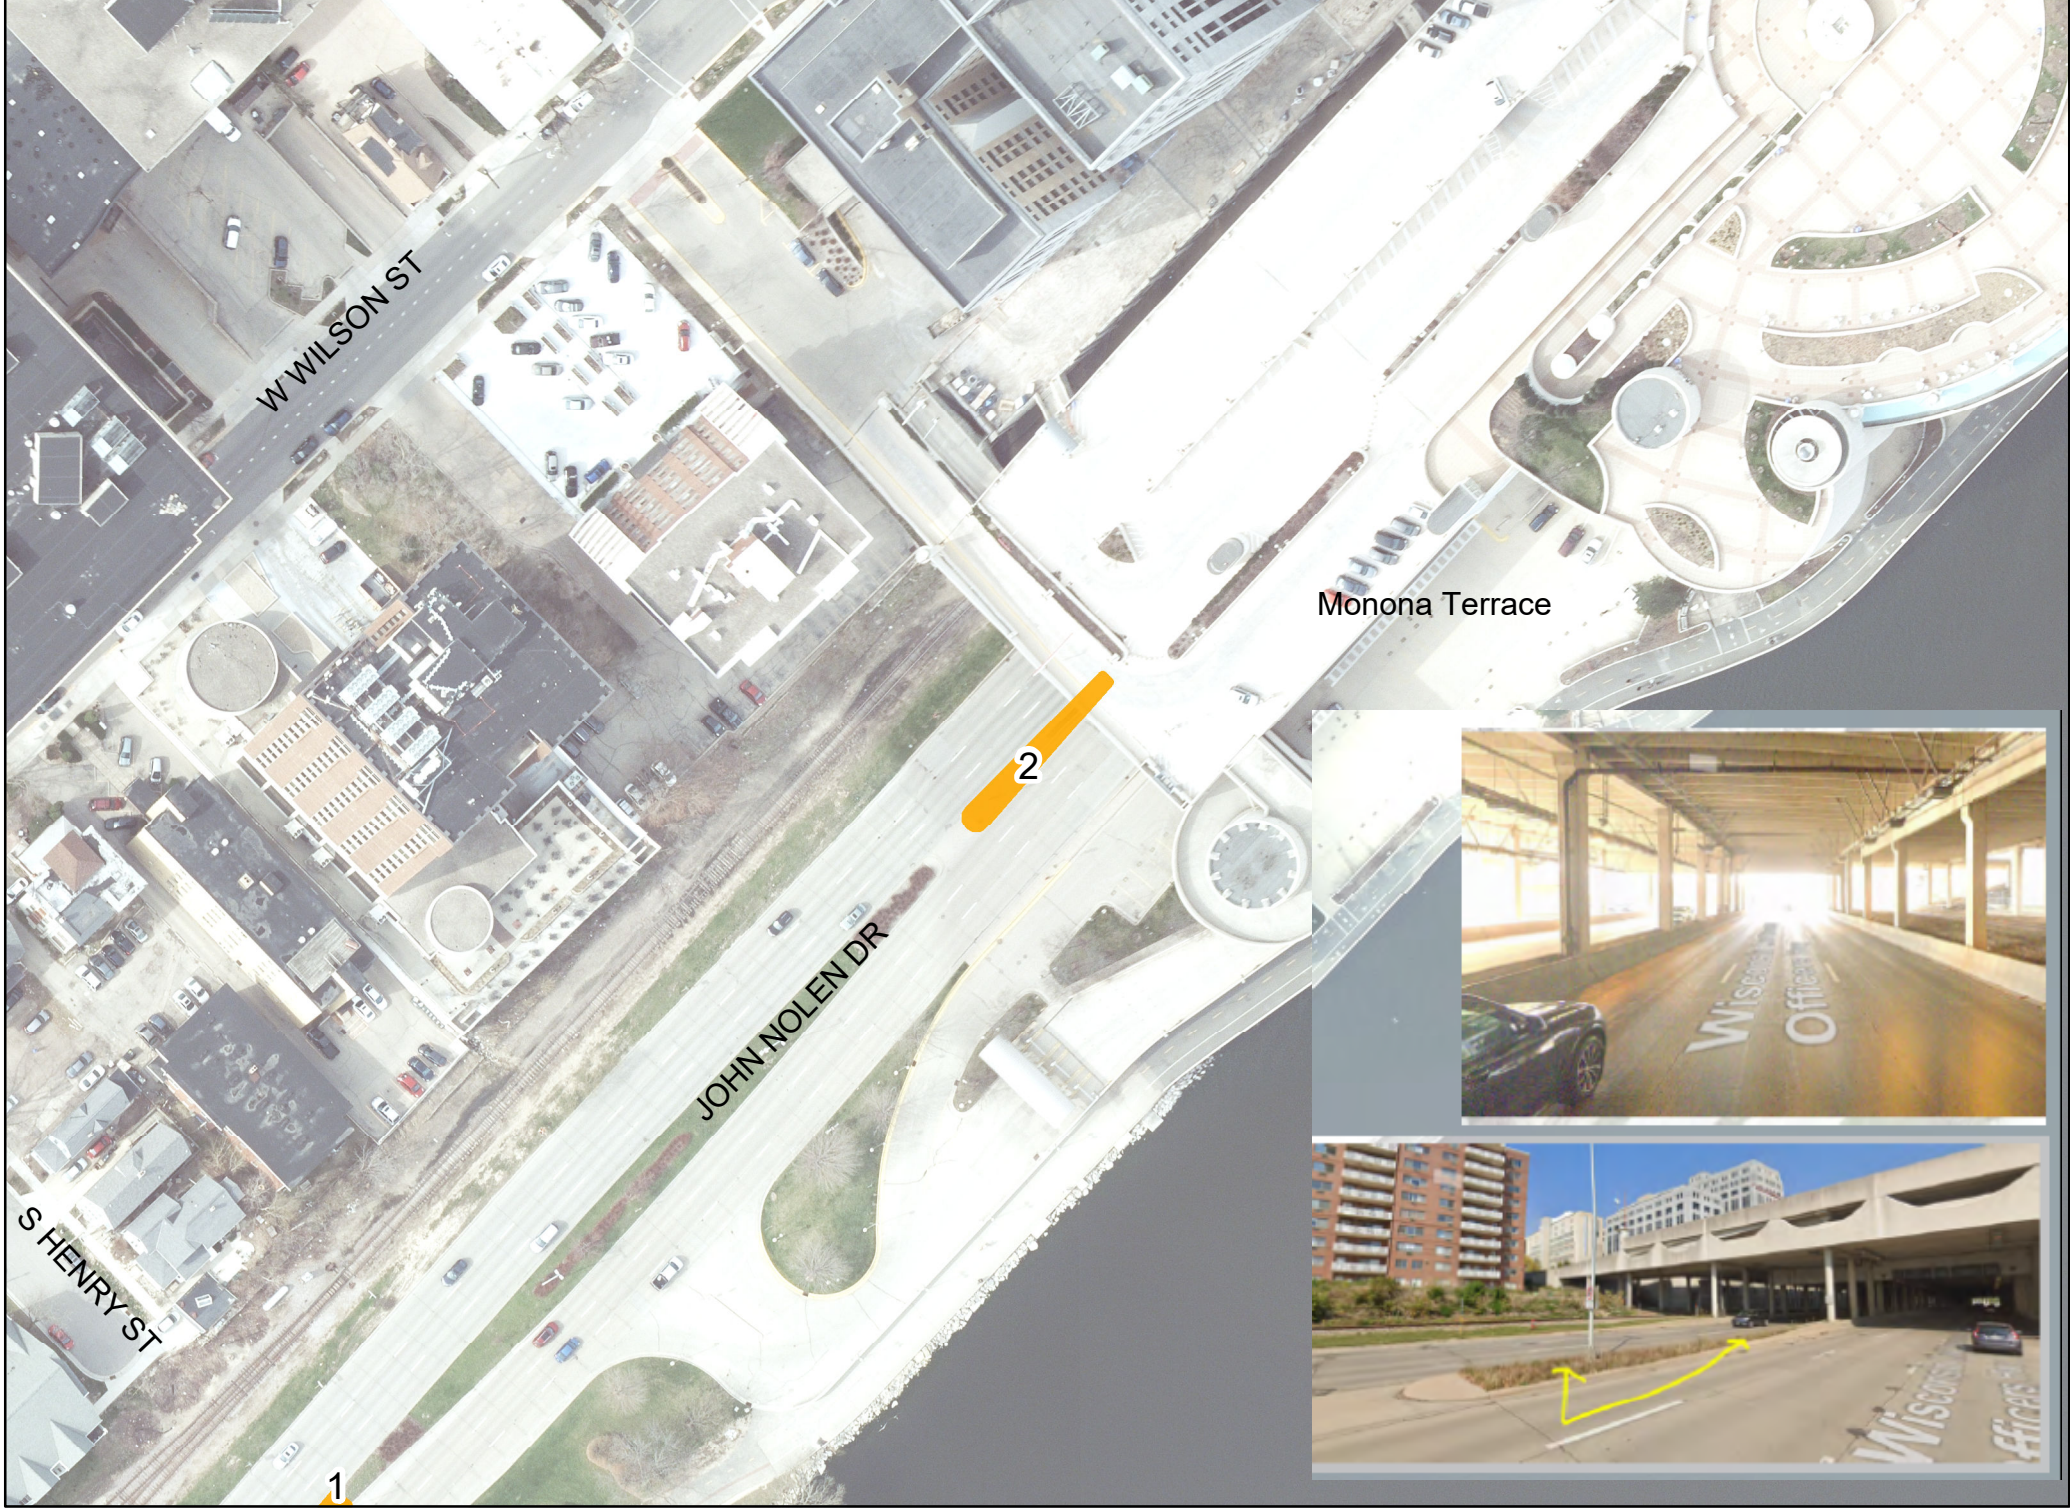

666 Square Feet

PROPOSED CHANGE PLANT BED TO CONCRETE

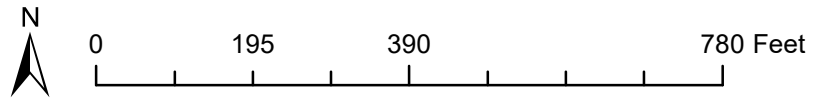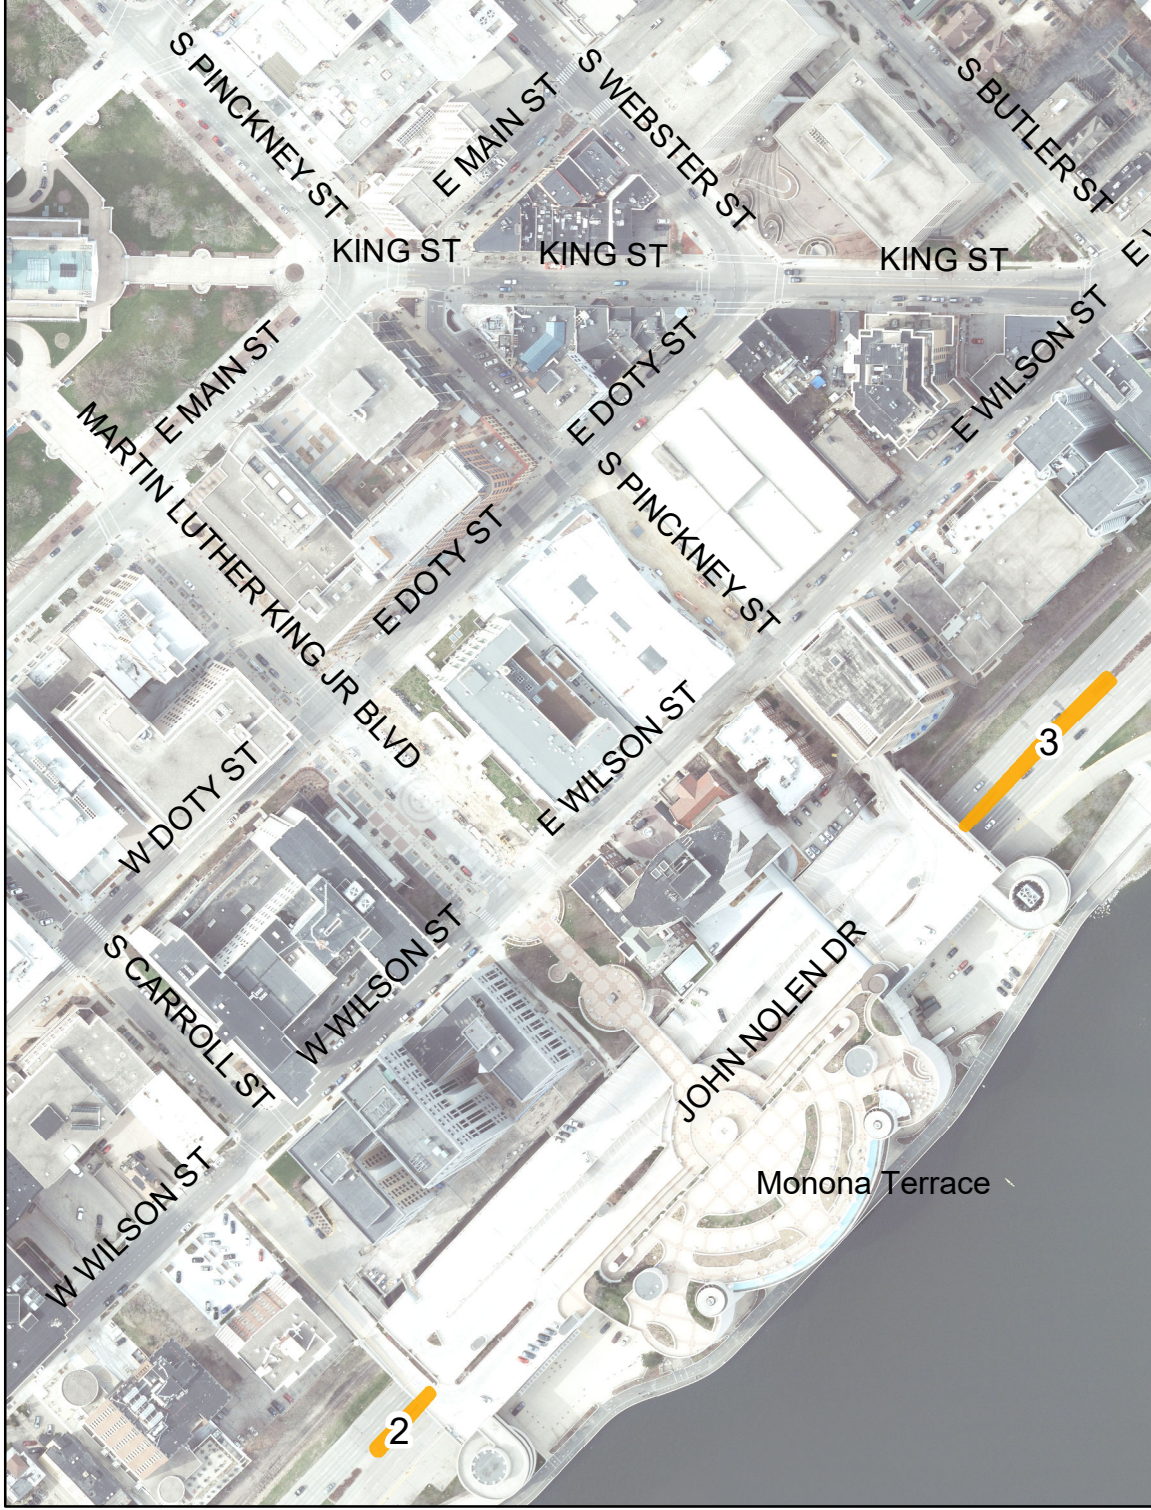

1611 Square Feet

PROPOSED CHANGE PLANT BED TO CONCRETE