


Village at Autumn Lake Phase 11
Location Map

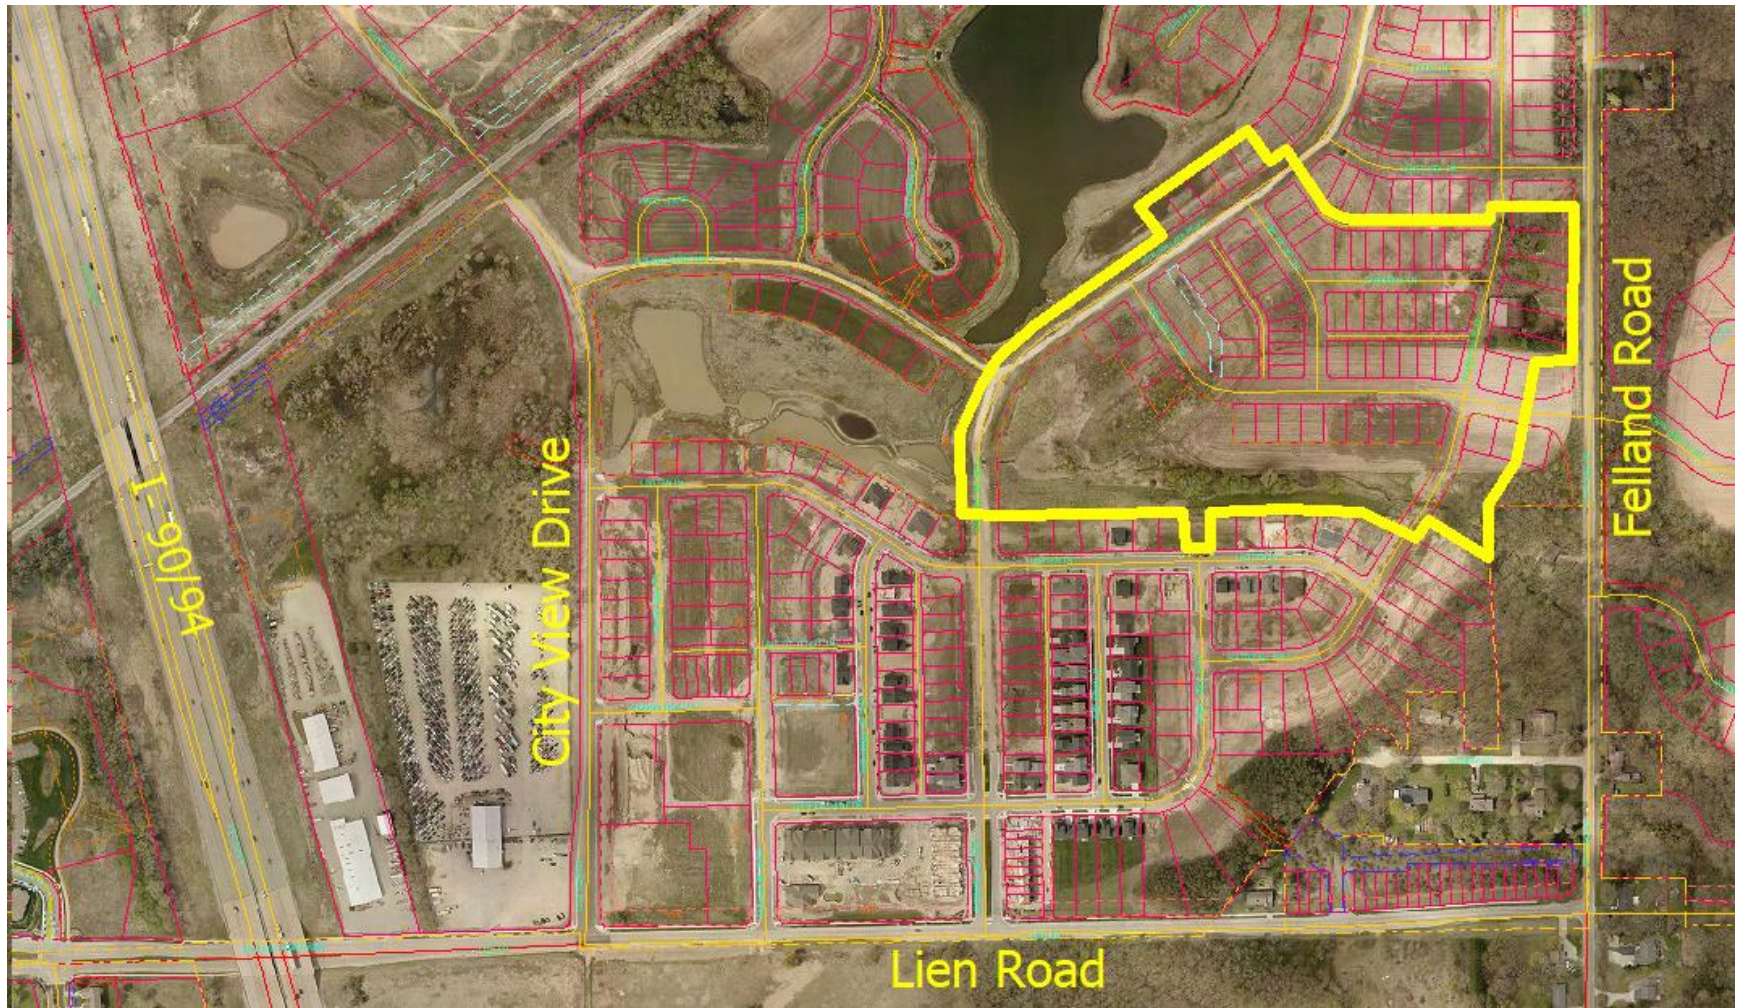

Village at Autumn Lake - Phase Map

Village at Autumn Lake
Phase 11

PHASE 10
(18 SF & 6TWIN)

PHASE 6
(22 SF & 4 TWIN)

PHASE 7
(21 SF, 2 TWIN
& 1 MF)

PHASE 11
(63 SF & 22 TWIN)

PHASE 5

PHASE 2

PHASE 9
(19 SF)

PHASE 4

PHASE 1

PHASE 3

PHASE 8
(PH8-10 TWIN)
(PH8B-14 TWIN)

DATE: 08-31-20

F.N.: 18-05-169

REV.

DRAWN BY: JMS

U: /USER/1407117/DRAWINGS/PHASE MAP.DWG

D'ONOFRIO KOTTKE AND ASSOCIATES, INC.

7530 Westward Way, Madison, WI 53717
Phone: 608.833.7530 • Fax: 608.833.1089
YOUR NATURAL RESOURCE FOR LAND DEVELOPMENT




Scale 1" = 600'

SCALE 1"=150'

VILLAGE AT AUTUMN LAKE:
PHASE 11 BOUNDARY

FUTURE LINEWORK
DASHED


ROUNDABOUT BUILT
WITH 2021 PUBLIC
WORKS PROJECT

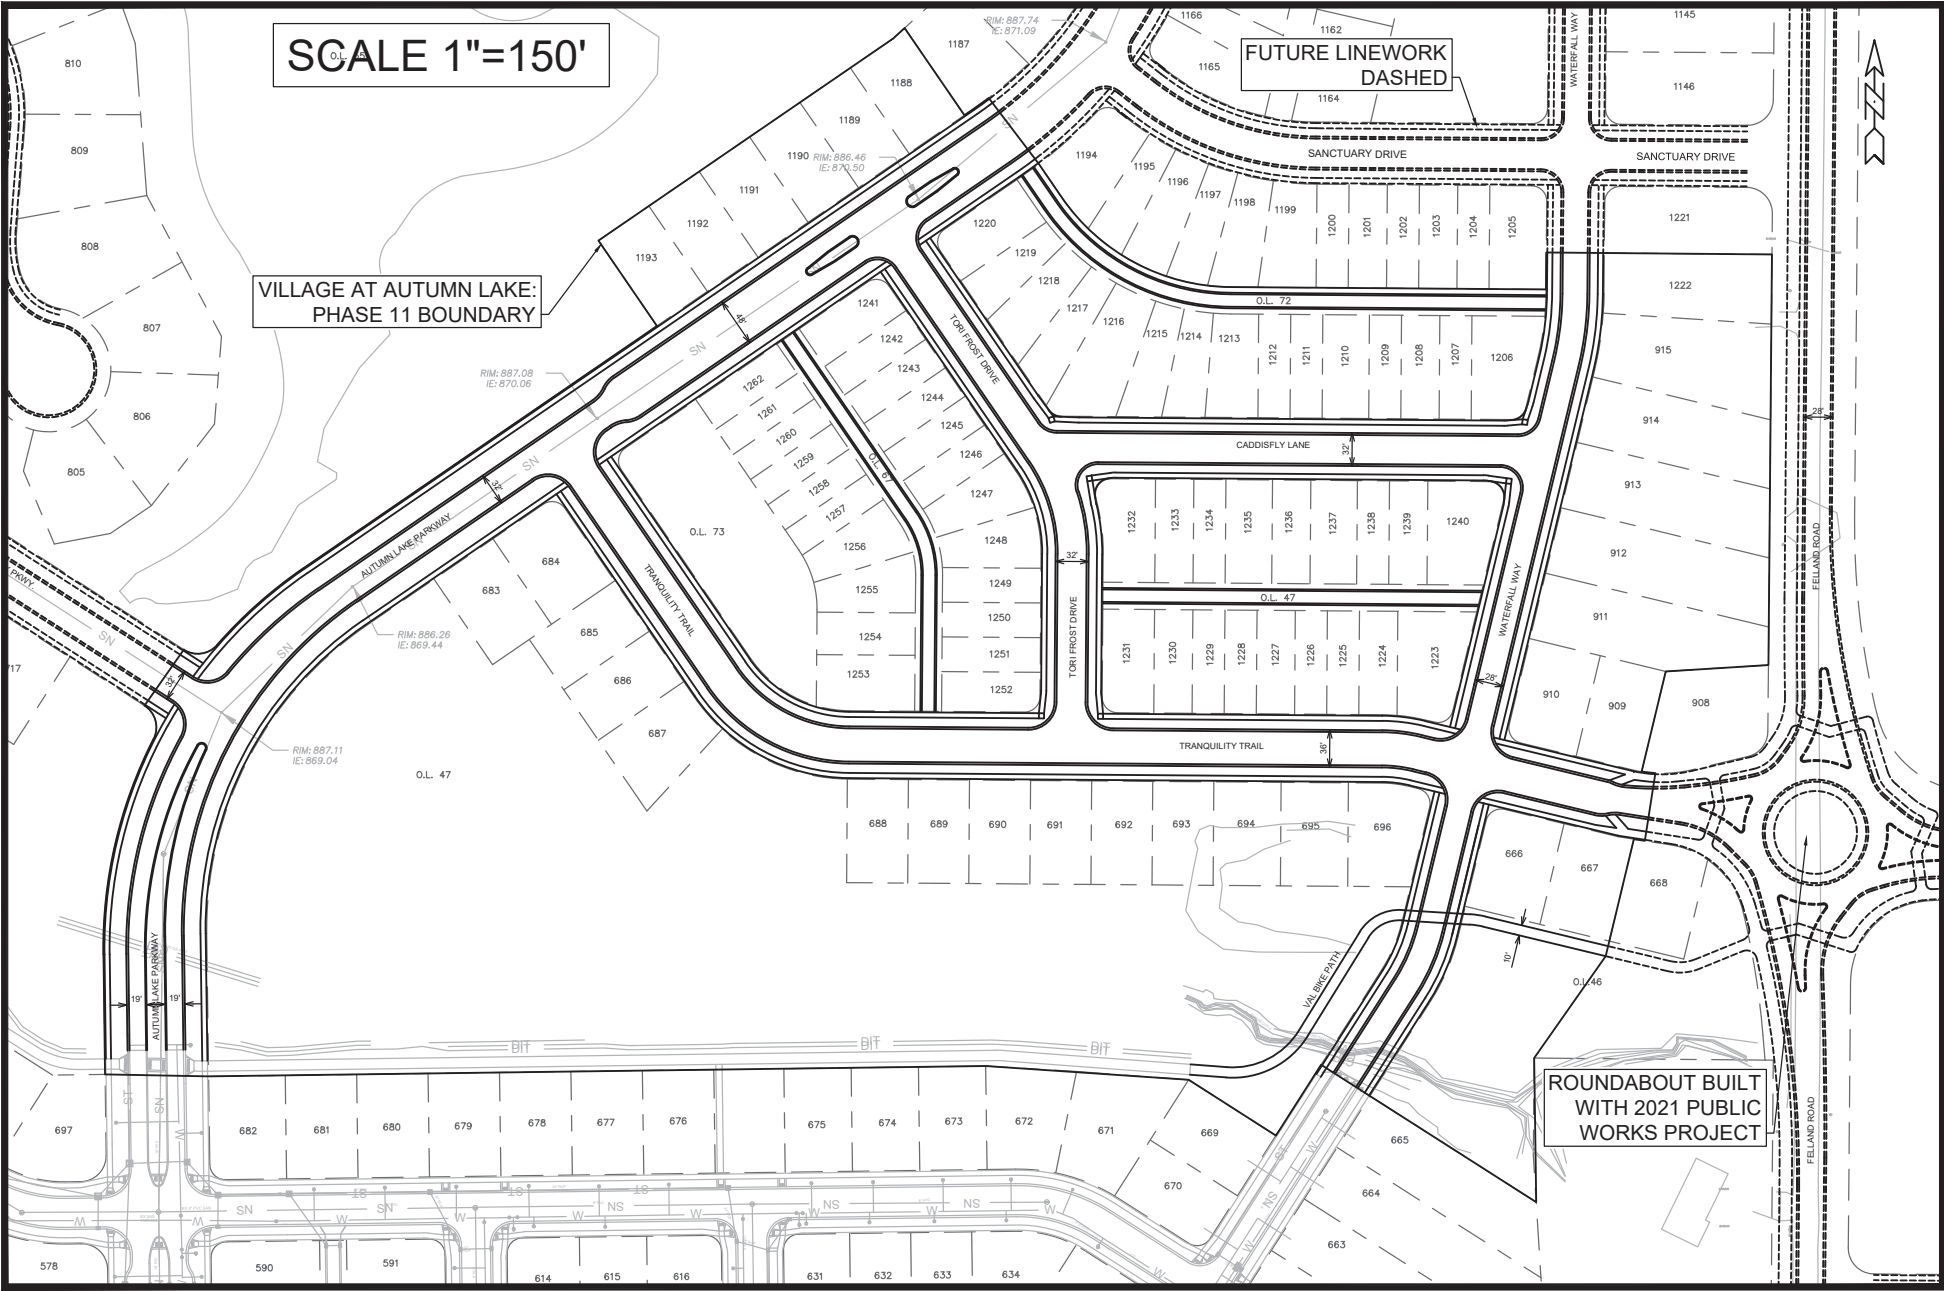

NO.	DATE	BY	REVISION

DESIGNED BY: JALC
DATE: 12/17/2020 12:25 AM
PROJECT NO.: 13303
DRAWING NO.: 8976
CONTRACT NO.: 13303 EX-1

BPW EXHIBIT
13303
VILLAGE AT AUTUMN LAKE - PHASE 11
MADISON, WI
MADESIGN\Projects\13303\CAD\Sheets\13303E-W-Street\Linework.dwg


13303
EX-1