

Professional Seal

Revision Date

Project Name

UW Health East

Madison, WI

Drawn By: KM
 Checked By: JL
 File: PARKING PLAN
 Issued For: REVIEW
 Date: 12_1218
 Project No. 2457

Sheet Title
 Parking Plan


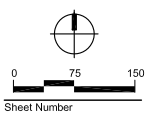


EXHIBIT 1

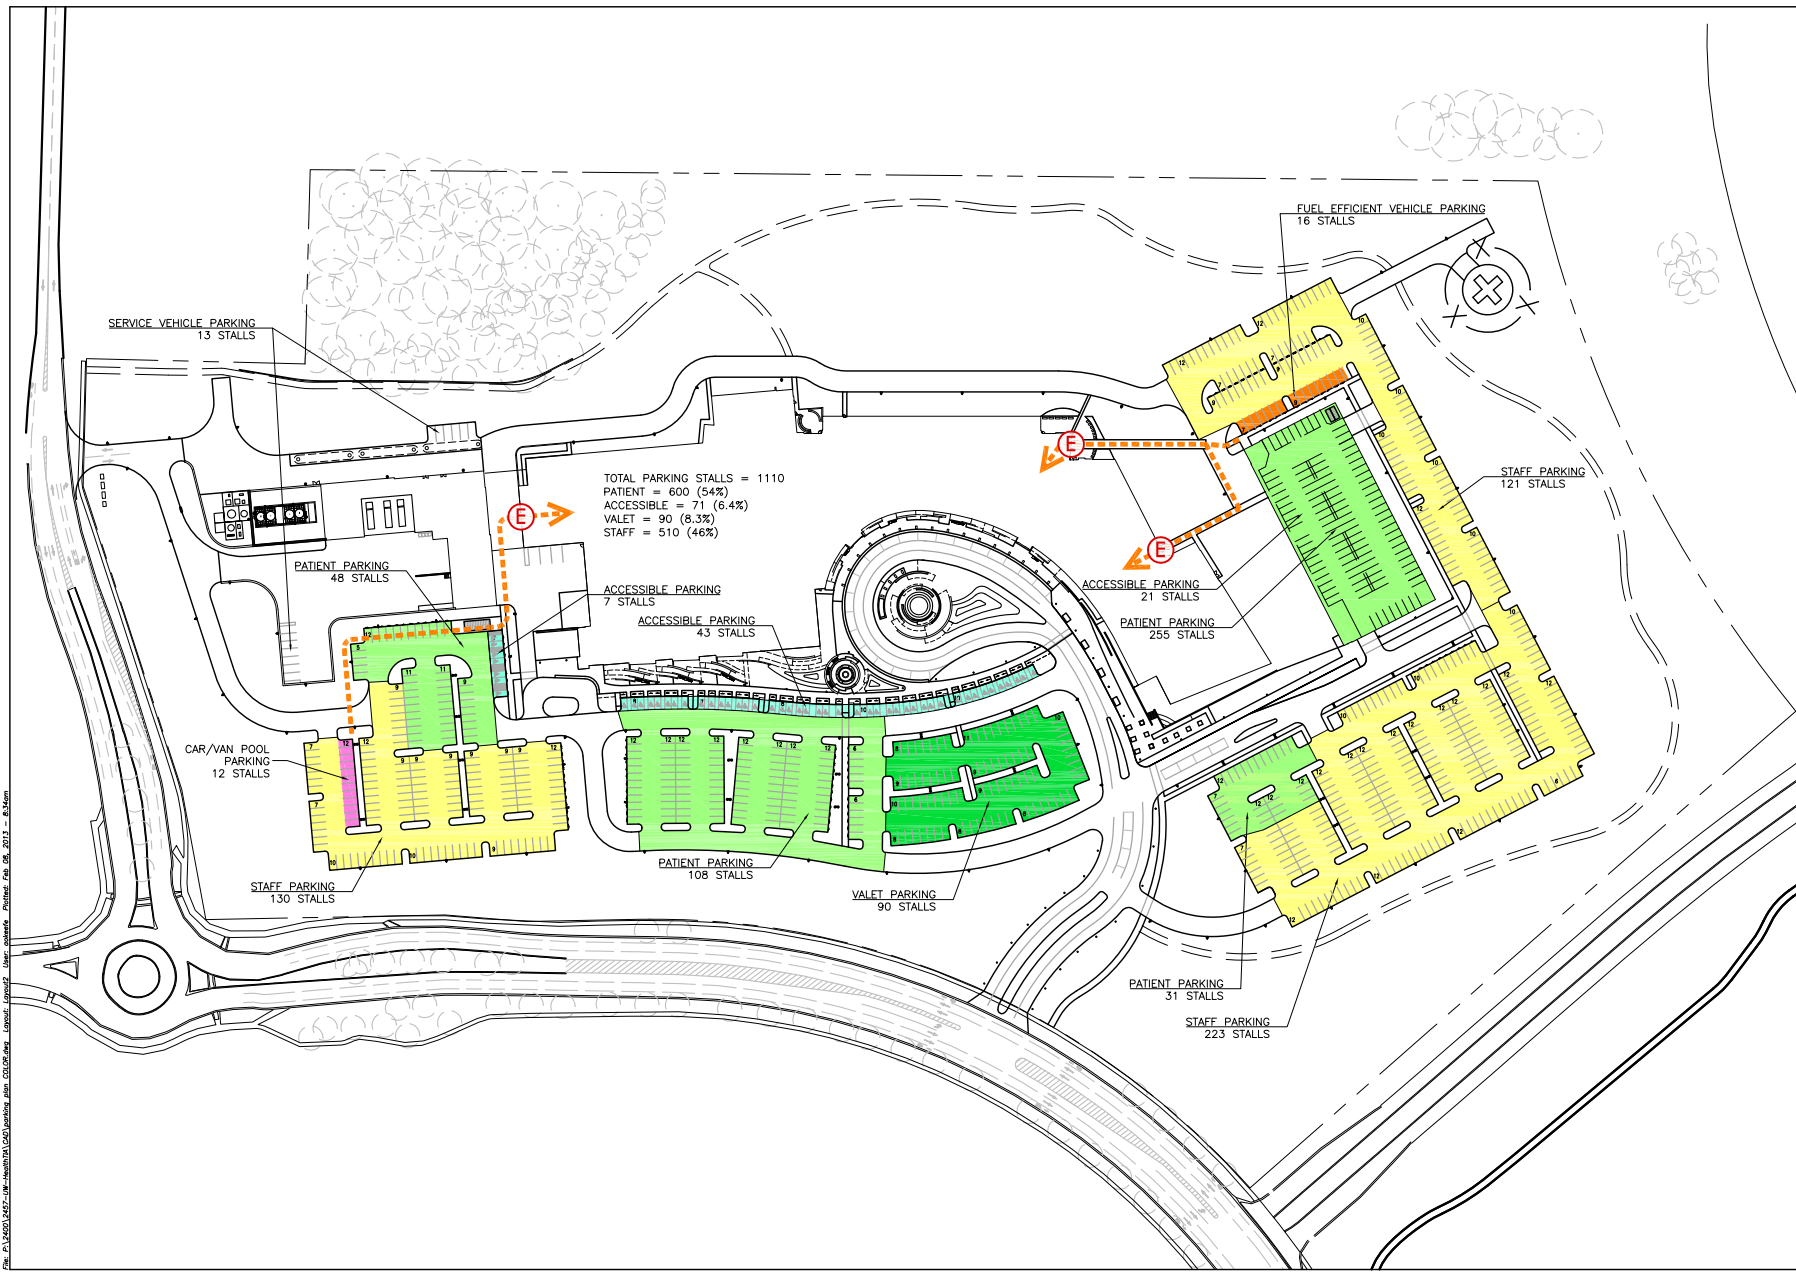

File: P:\34201\2457\DW\sheet\11\CD\parking_pln1_CD10R.dwg User: jlg02 Date: 08/28/2013 8:46am