


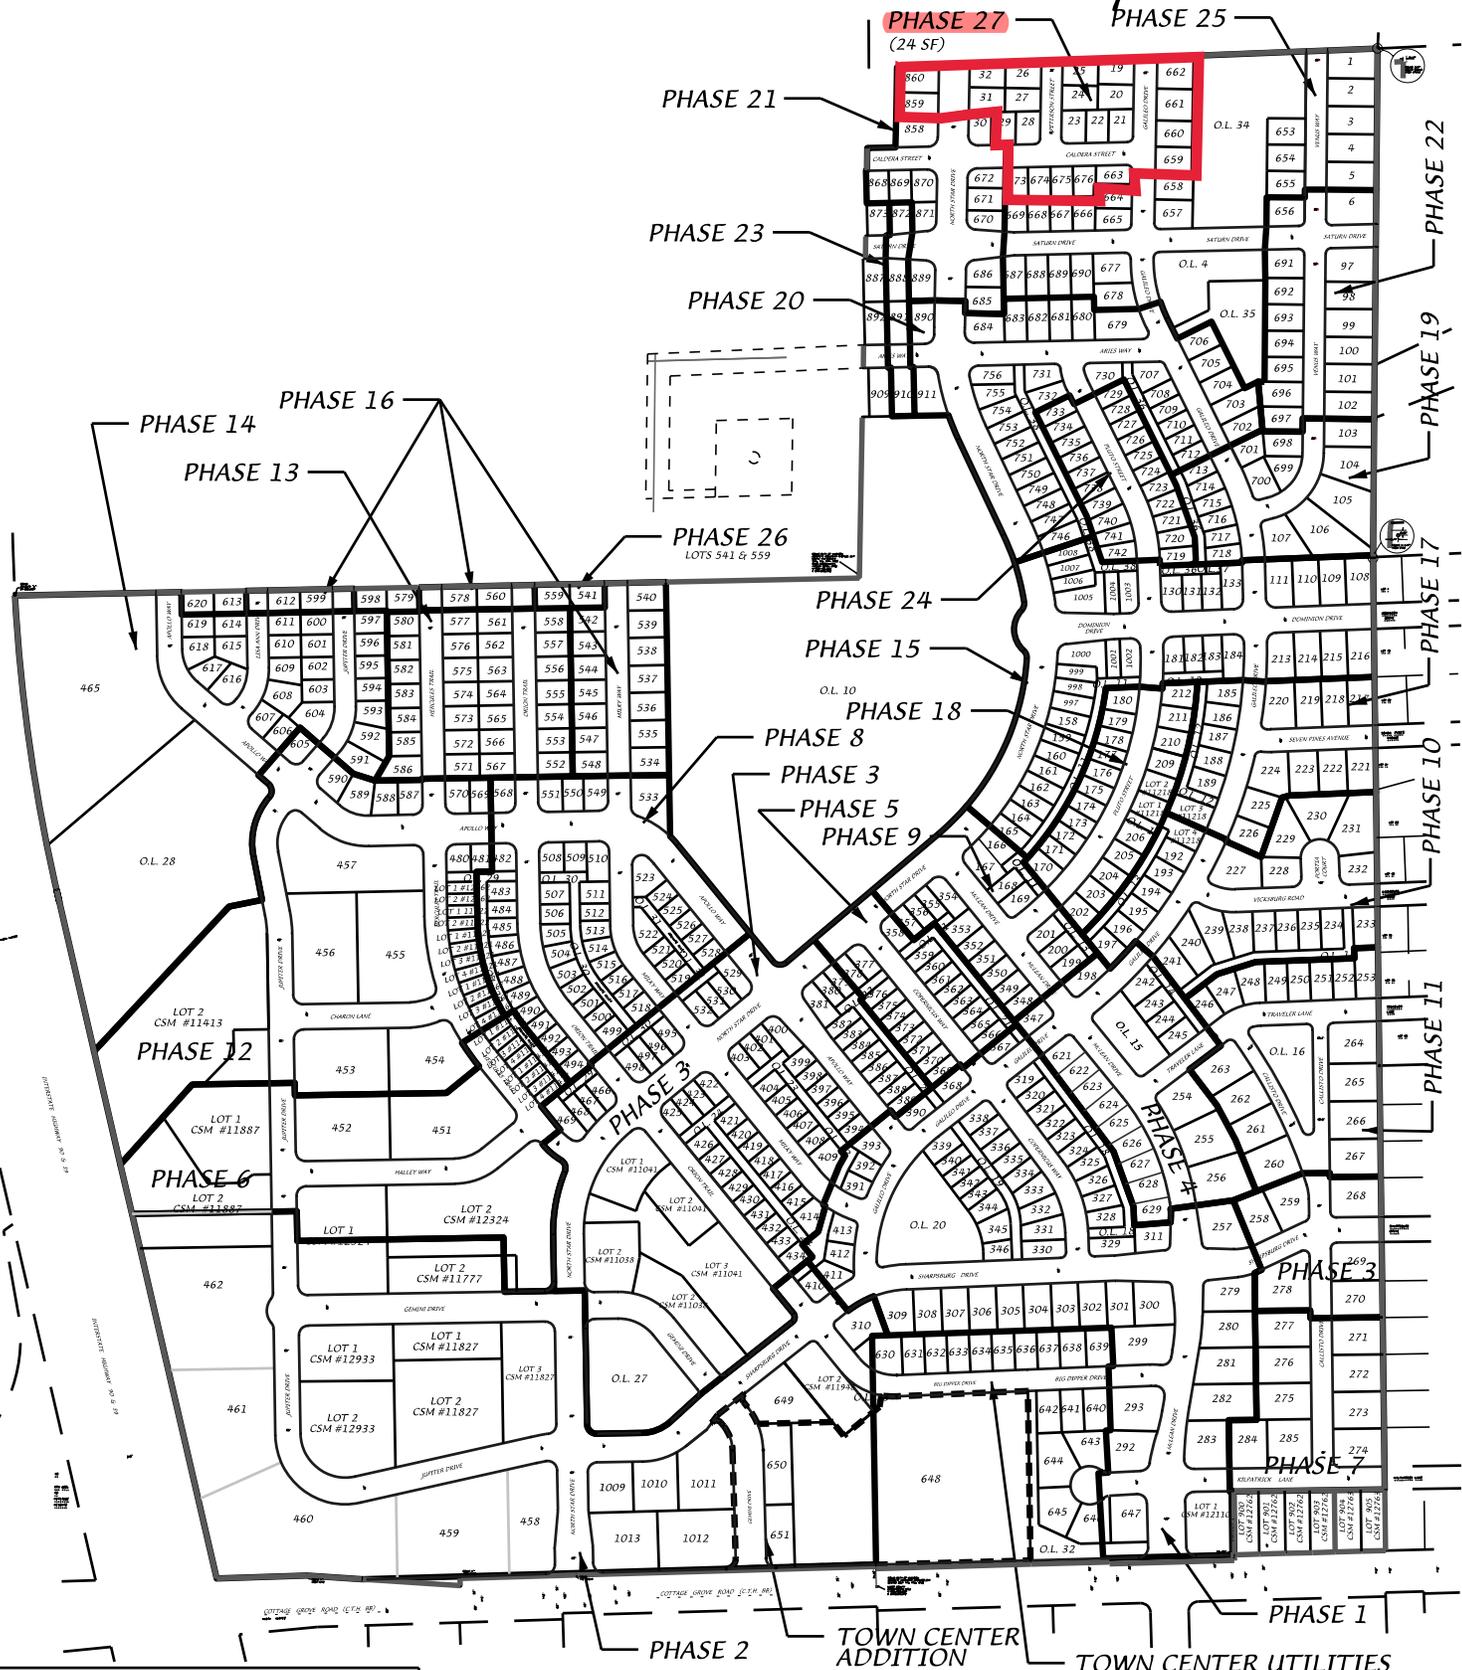

# Grandview Commons - Phase Map



**D'ONOFRIO KOTTKE AND ASSOCIATES, INC.**

7530 Westward Way, Madison, WI 53717  
 Phone: 608.833.7530 • Fax: 608.833.1089  
**YOUR NATURAL RESOURCE FOR LAND DEVELOPMENT**



0 500  
 Scale 1" = 500'


DATE: 03-18-19

REV:

F.N.: 17-05-147

DRAWN BY: DND

U:/USER/0505101/Phase Map.DGN

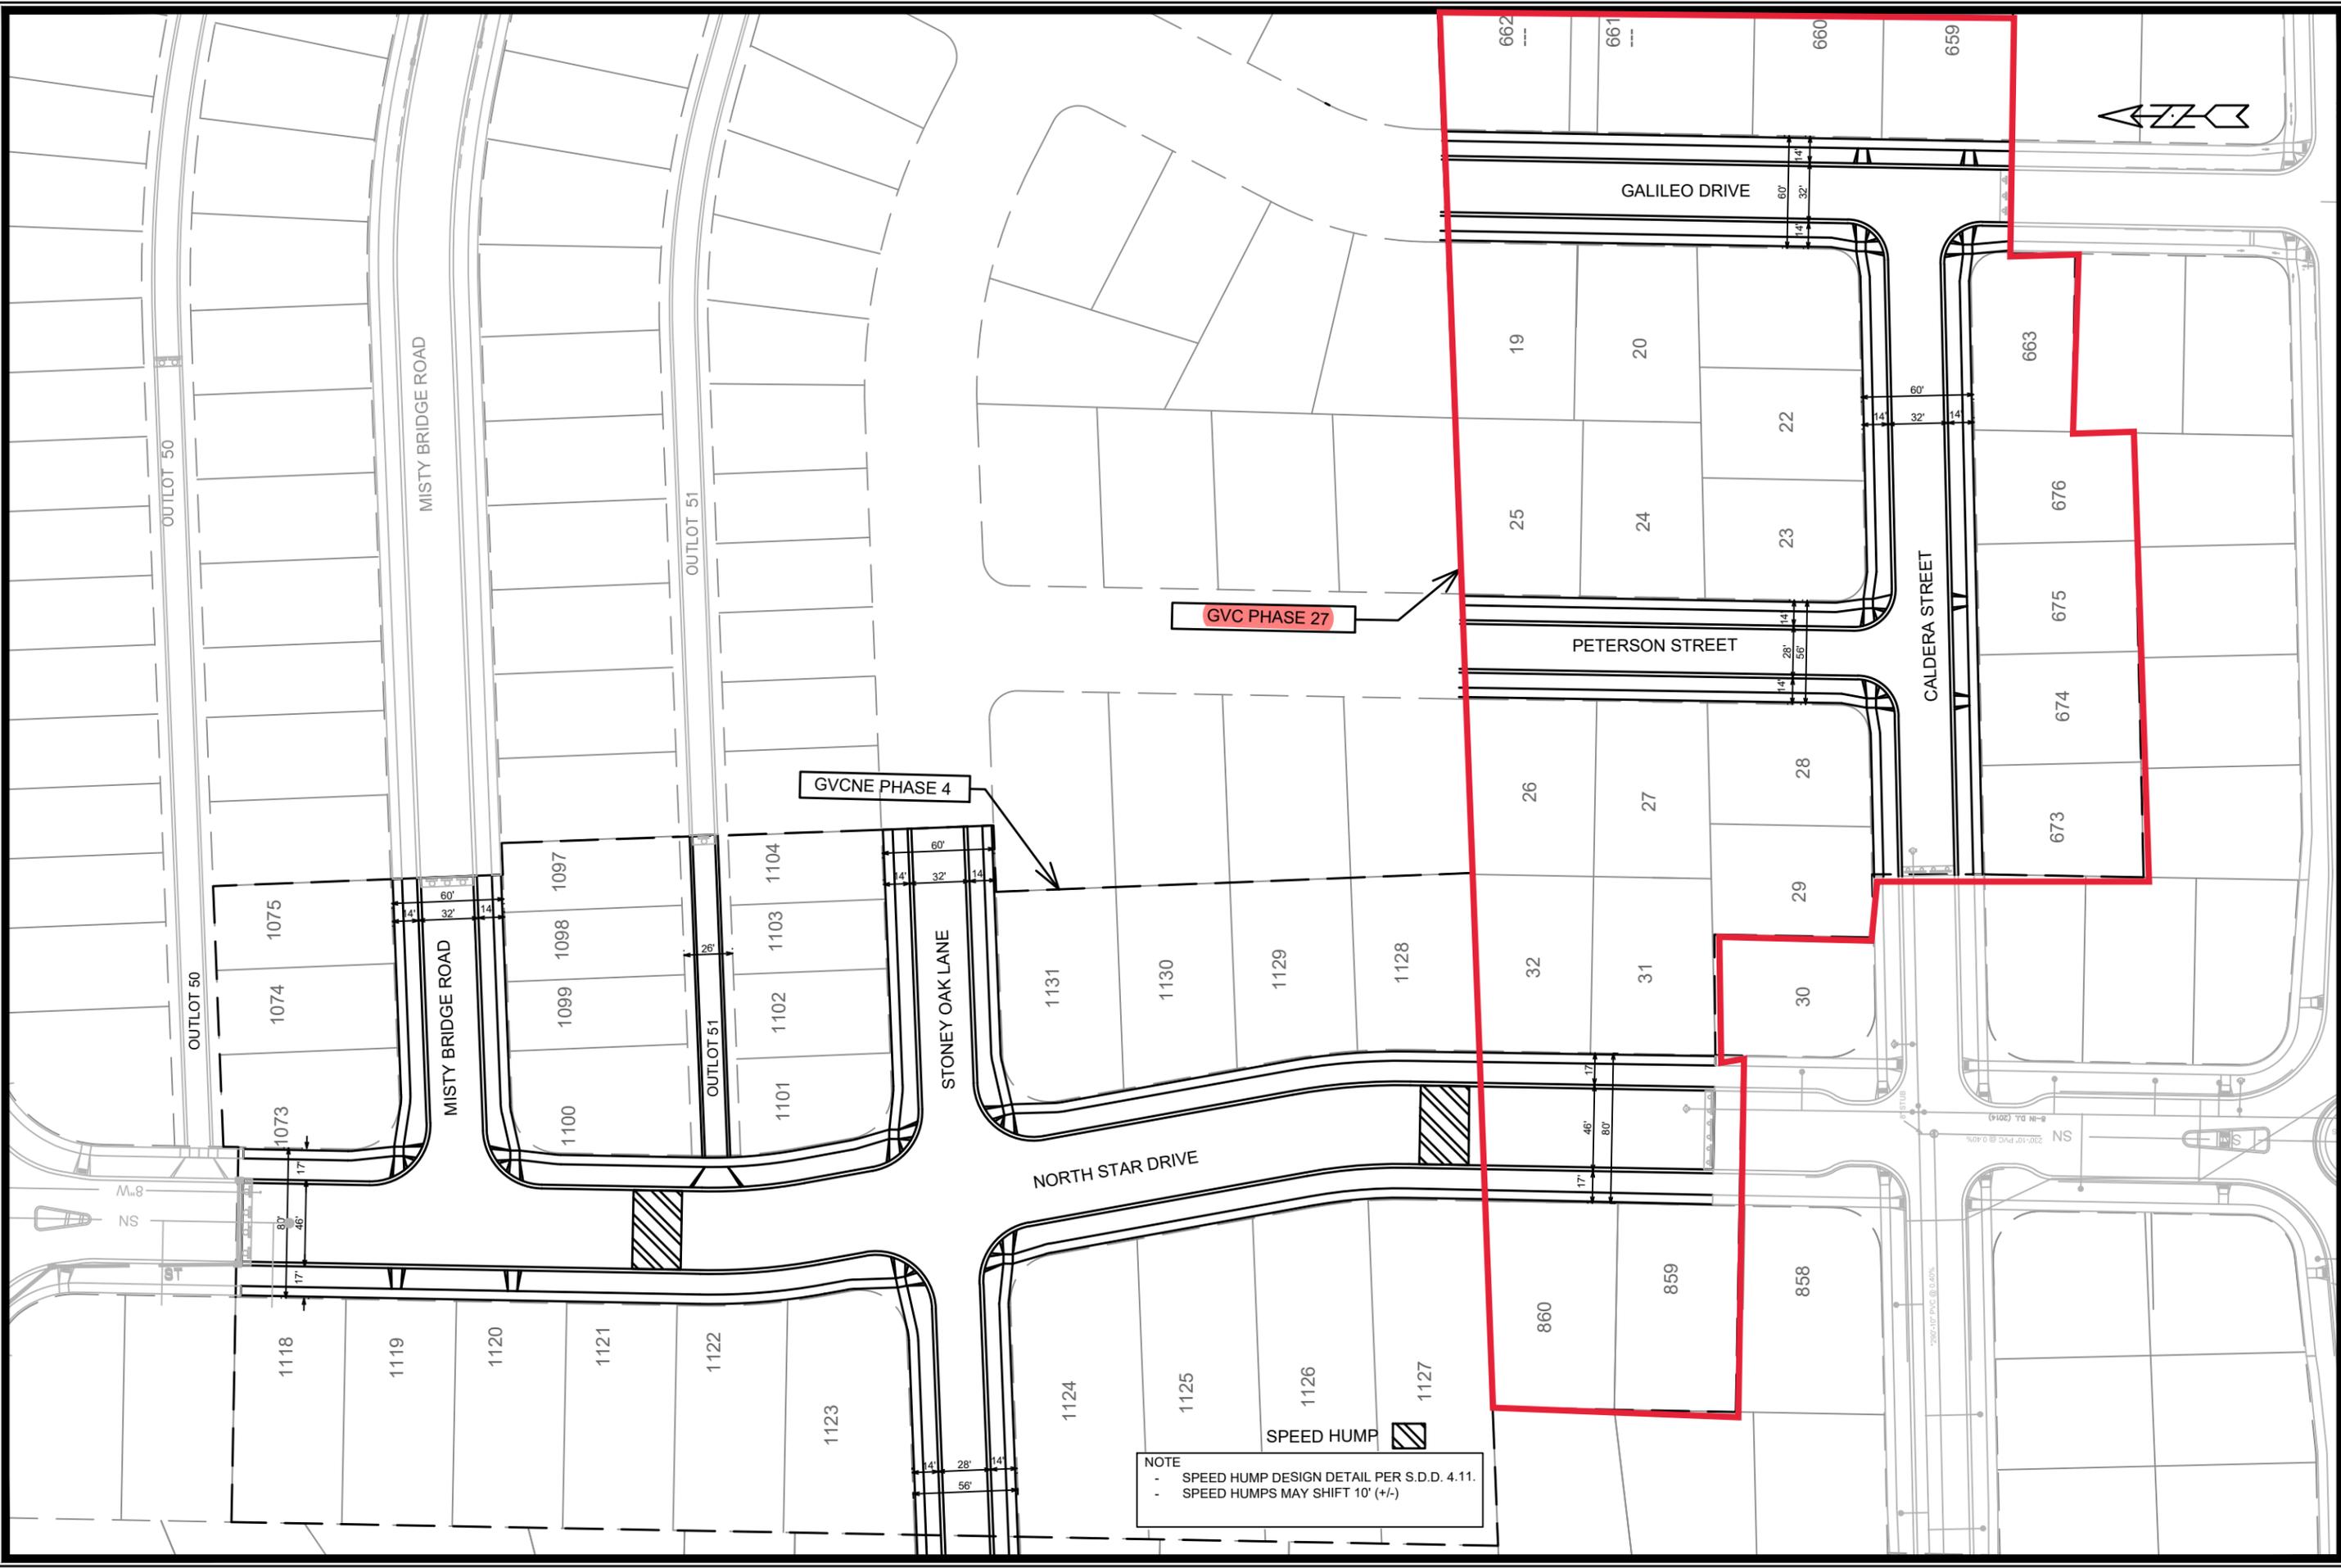


NOTE  
 - SPEED HUMP DESIGN DETAIL PER S.D.D. 4.11.  
 - SPEED HUMPS MAY SHIFT 10' (+/-)

	
<b>STREET EXHIBIT</b> <b>GVCNE PHASE 4 &amp; GVC PHASE 27</b>	
M:\DESIGN\Projects\13301\CAD\Streets\13301-EN-Street\Network.dwg	
<b>13301</b> <b>13299</b>	<b>13301 &amp; 13299</b> <b>MADISON, WI</b> <b>CONTRACT NO: ---</b>
MARK #1 REVISION 1 DATE 4-2-19 IO	Designed By: IO Date: 12/17/2020 10:43 AM Scale: 1:80 <b>13301</b>

# Grandiview Commons Ph 27

- Existing
- Proposed

Additional streetlight installation

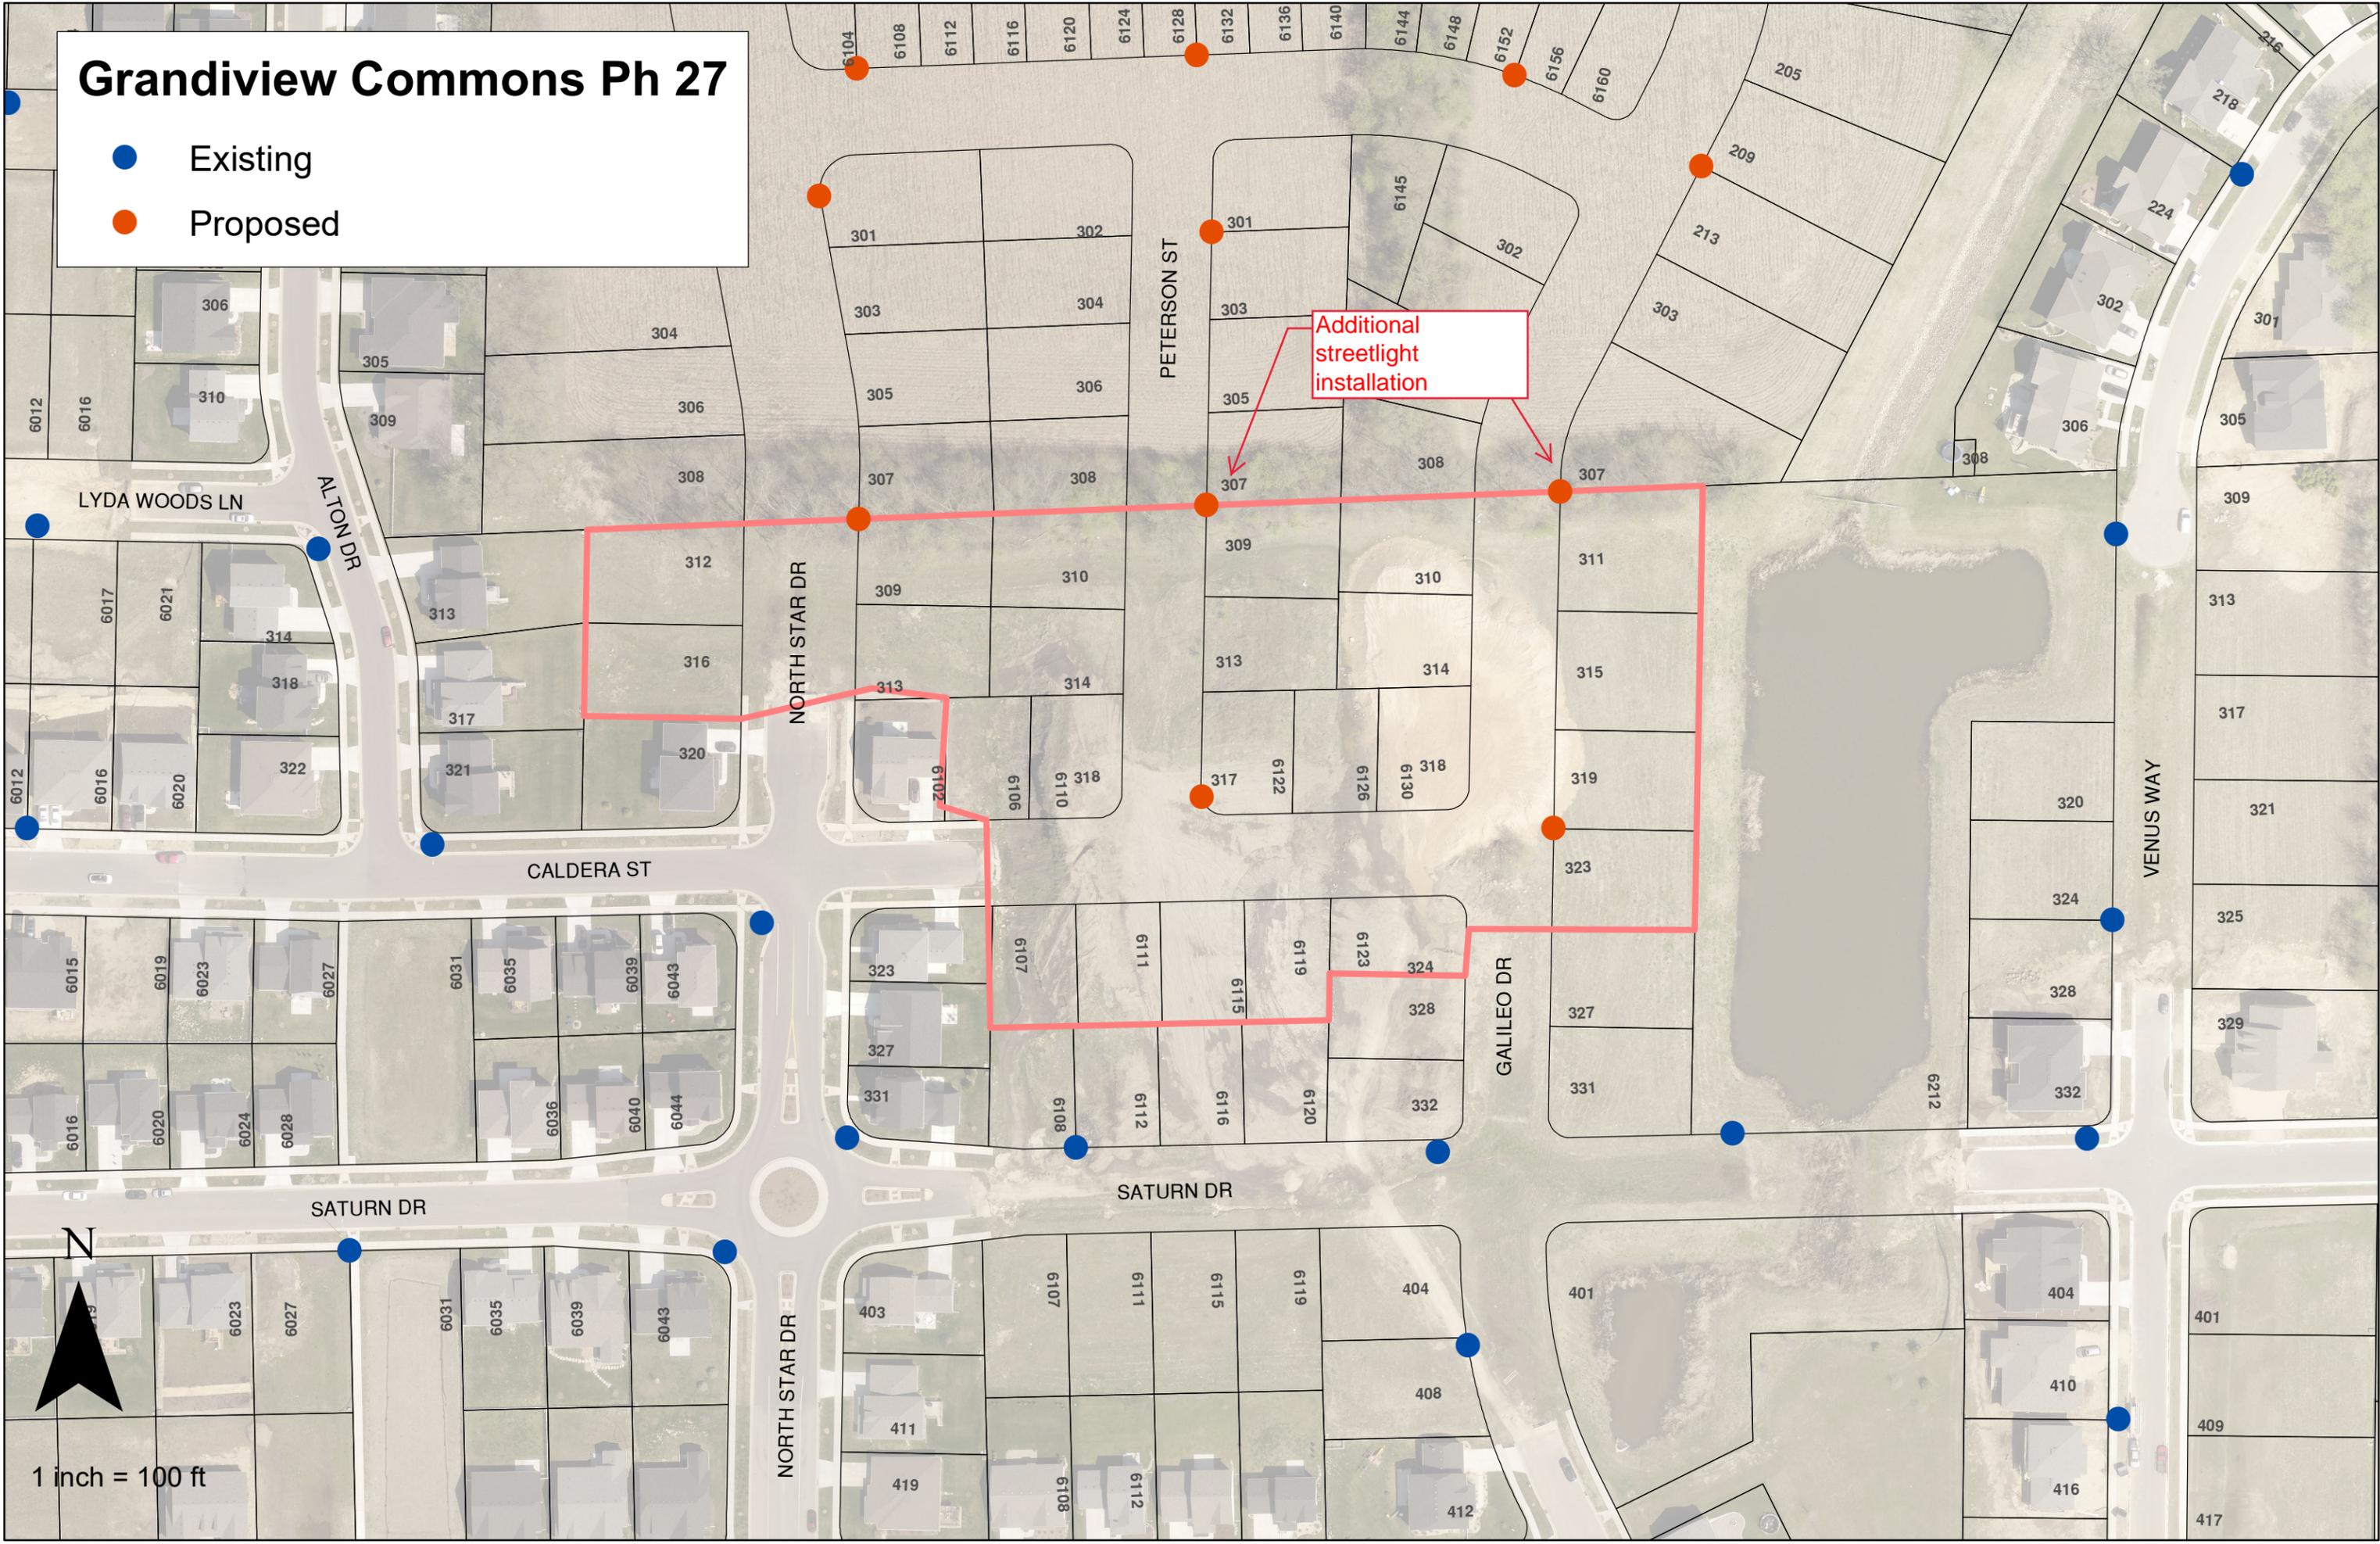

1 inch = 100 ft

