

Application for Change of Licensed Premise

\$25 non-refundable filing fee is charged at time of application. Complete application is due at 12 noon two weeks before ALRC meeting. Applicants must appear before the ALRC.

Please contact City Zoning (MMB LL-100, 608-266-4560). A Conditional Use Permit may be required.

- Detailed floor plans (no larger than 8 ½ x 14) must accompany this form, or the request will not be presented to the ALRC.
- Orange sign- You must display the public notice sign within three days of your application at the current premise until the Common Council makes a final determination.

Prior to your appearance before the Alcohol License Review Committee (ALRC), you must contact

- **The Alderperson of the District in which you intend to do business.**
- **The representative of the appropriate neighborhood association (if any).**
- **The Madison Police Department.**

Alderperson MIKE VERVEER can be reached at _____ at the Common Council Office (266-4071), or via e-mail at council@cityofmadison.com.

The name of the neighborhood association representative can be obtained by calling the Planning and Development Department at 266-4635 or online at www.ci.madison.wi.us/neighborhoods/contacts.htm.

Police Department Central District Captain Carl Gloede (Sector 400) can be reached at 261-9694.


Police Department East District Captain Tom Snyder (Sector 600) can be reached at 267-2100.

Police Department North District Captain Cam McLay (Sector 500) can be reached at 245-3652.

Police Department West District Captain Jay Lengfeld (Sectors 100-200) can be reached at 243-0503.

Police Department South District Captain Joe Balles (Sector 300) can be reached at 267-8687.

The Alcohol Policy Coordinator, Mark Woulf can be reached at 264-9295

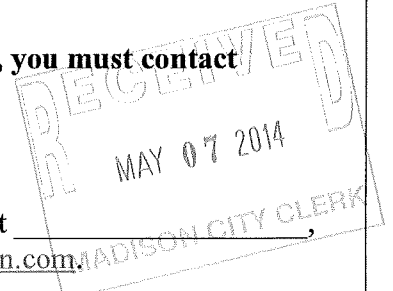

Corporate/Owner Name DANDYFIRE INC., (DINO MANIACI)

DBA WOOF'S Contact Phone Number: 646645-6432

Address 114 KING ST


Current Capacity (Indoor): NA Proposed Capacity (Indoor): NA


Current Capacity (Outdoor): 12 Proposed Capacity (Outdoor): 24

Description of Proposed Changes: ADDITION OF 18" TO DEPTH OF PATIO
OVERLAP. SWITCH FROM INDIVIDUAL TABLES OF 4 TO
3 PICNIC STYLE TABLES AND SEPARATE BENCHES THAT
SEAT 8 EACH TABLE.

Signature of Applicant Dino Maniaci Date 5/9/14

Application to be considered at the _____ ALRC meeting and the _____ Council meeting.
License Number LICPCH-20 _____ Legistar # 34082
Routed: City Zoning Building Inspection Madison Police Sector _____ Alder _____ (District _____)

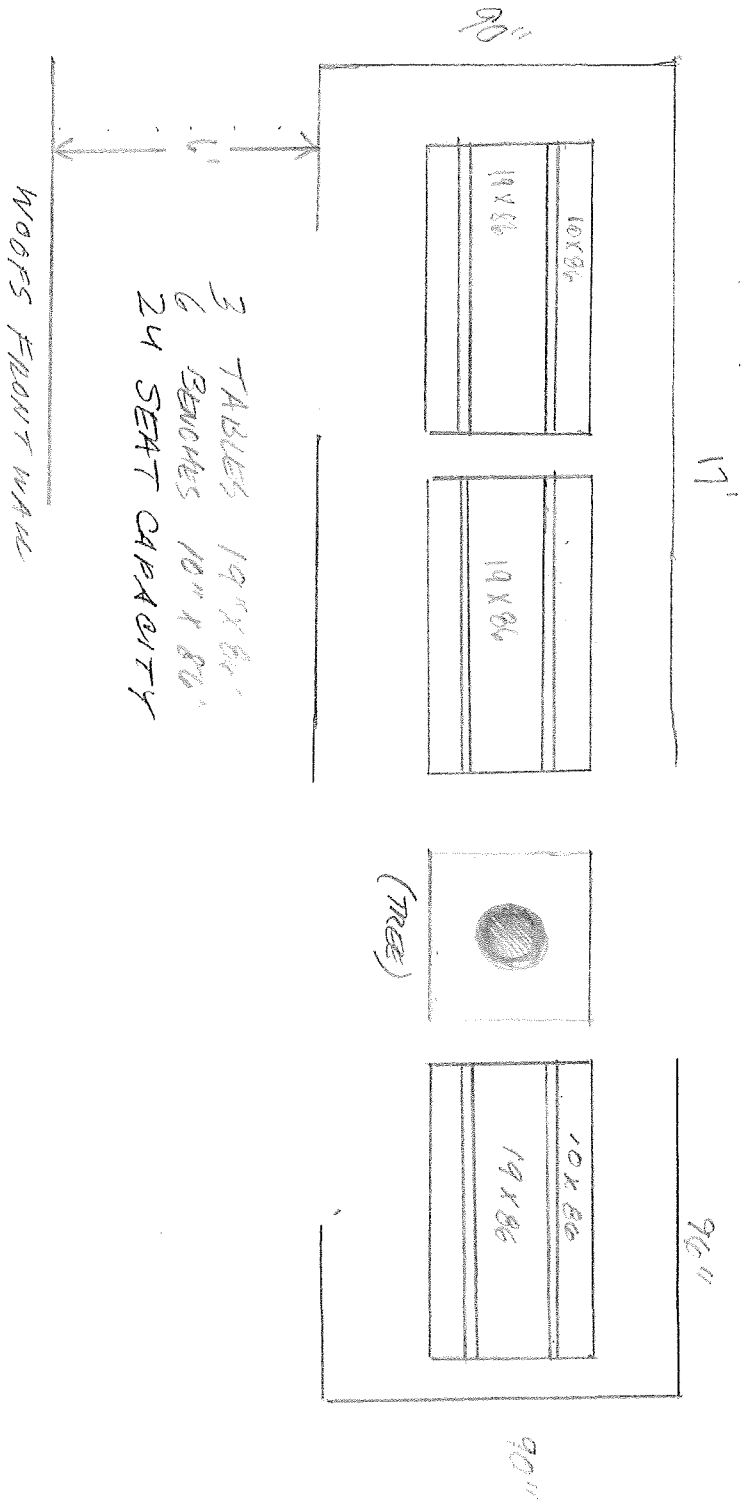

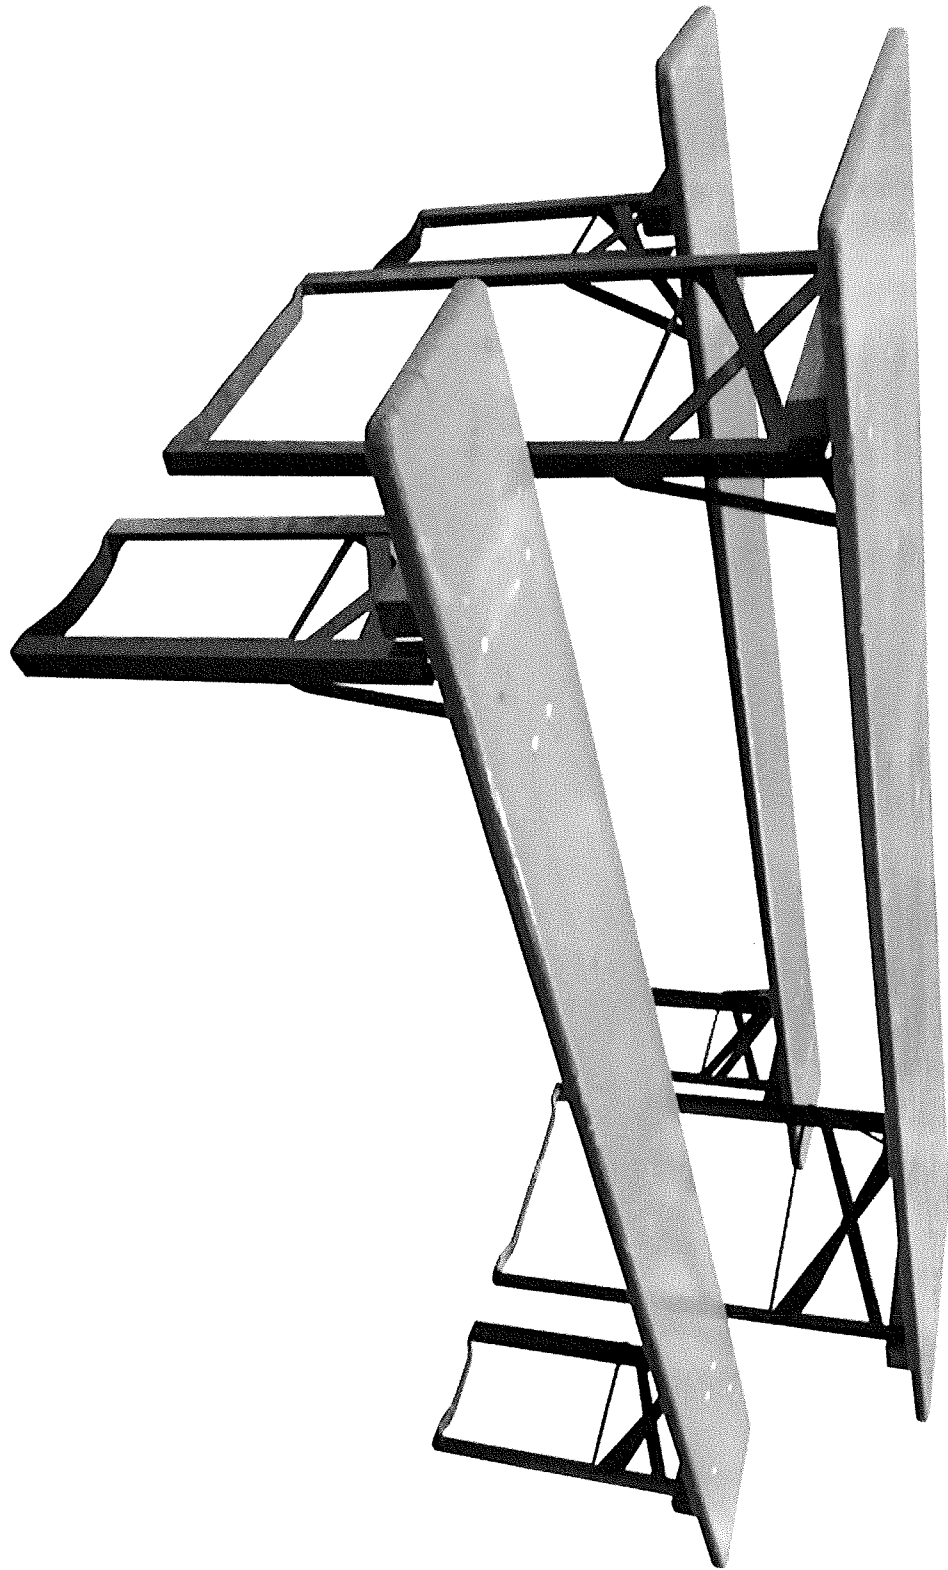

EMANUED TO :

MIKE VERUBER
CALL GROEDE
MARK WOLF

5/6/14

Good afternoon-I'm writing to inform you that we will be submitting an application for a Change of Licensed Premise for WOOF'S to expand our patio by an additional 18" after the construction is completed on King Street. This will allow us to place three picnic style tables and 6 separate benches within the patio/sidewalk cafe area and offer a total of 24 seats vs the three tables with 4 chairs at each we currently have. Attached is the diagram that was submitted and approved to/by Warren Hansen. Please let me know if there is anything additional needed prior to our submitting the application of if you'd like to meet to discuss further. Also attached is a photo of the benches/tables proposed. Thank you.

Dino A. Maniaci
WOOF'S

646-645-6432 Mobile
maniroad@aol.com
www.woofsmadison.com
www.maniandcompany.com

1 Attached Images

