



Location

4864-4902 Eastpark Boulevard

Project Name

The American Center-Eastpark Fourth Addn.

Applicant

Jane Grabowski-Miller, American Family /
Ben Schulte, Ruckert & Mielke, Inc.

Request

Create two employment lots, an outlot for private open space, and an outlot for a private drive


Public Hearing Dates

Plan Commission


June 27, 2022

Common Council

July 12, 2022

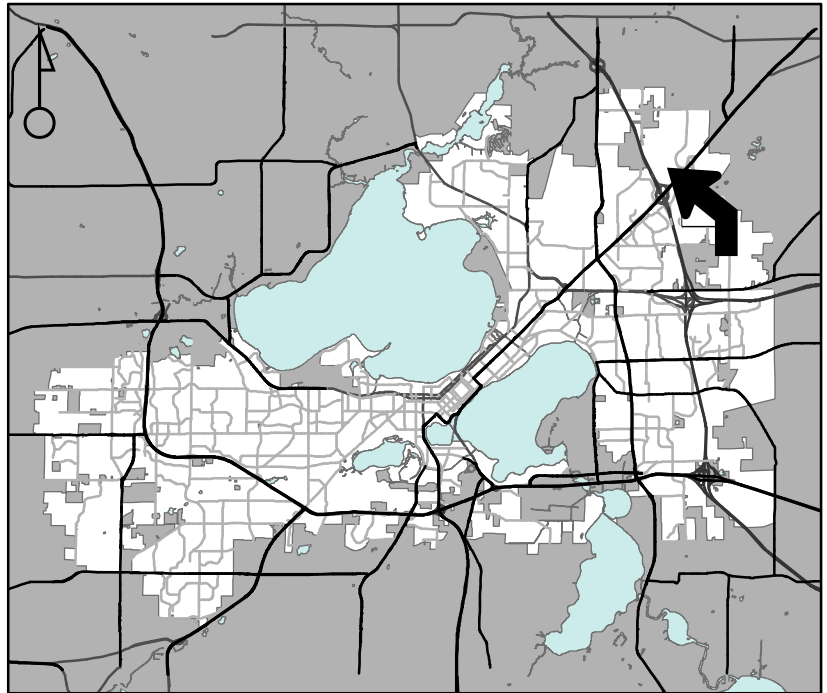

For Questions Contact: Tim Parks at: 261-9632 or tparks@cityofmadison.com or City Planning at 266-4635

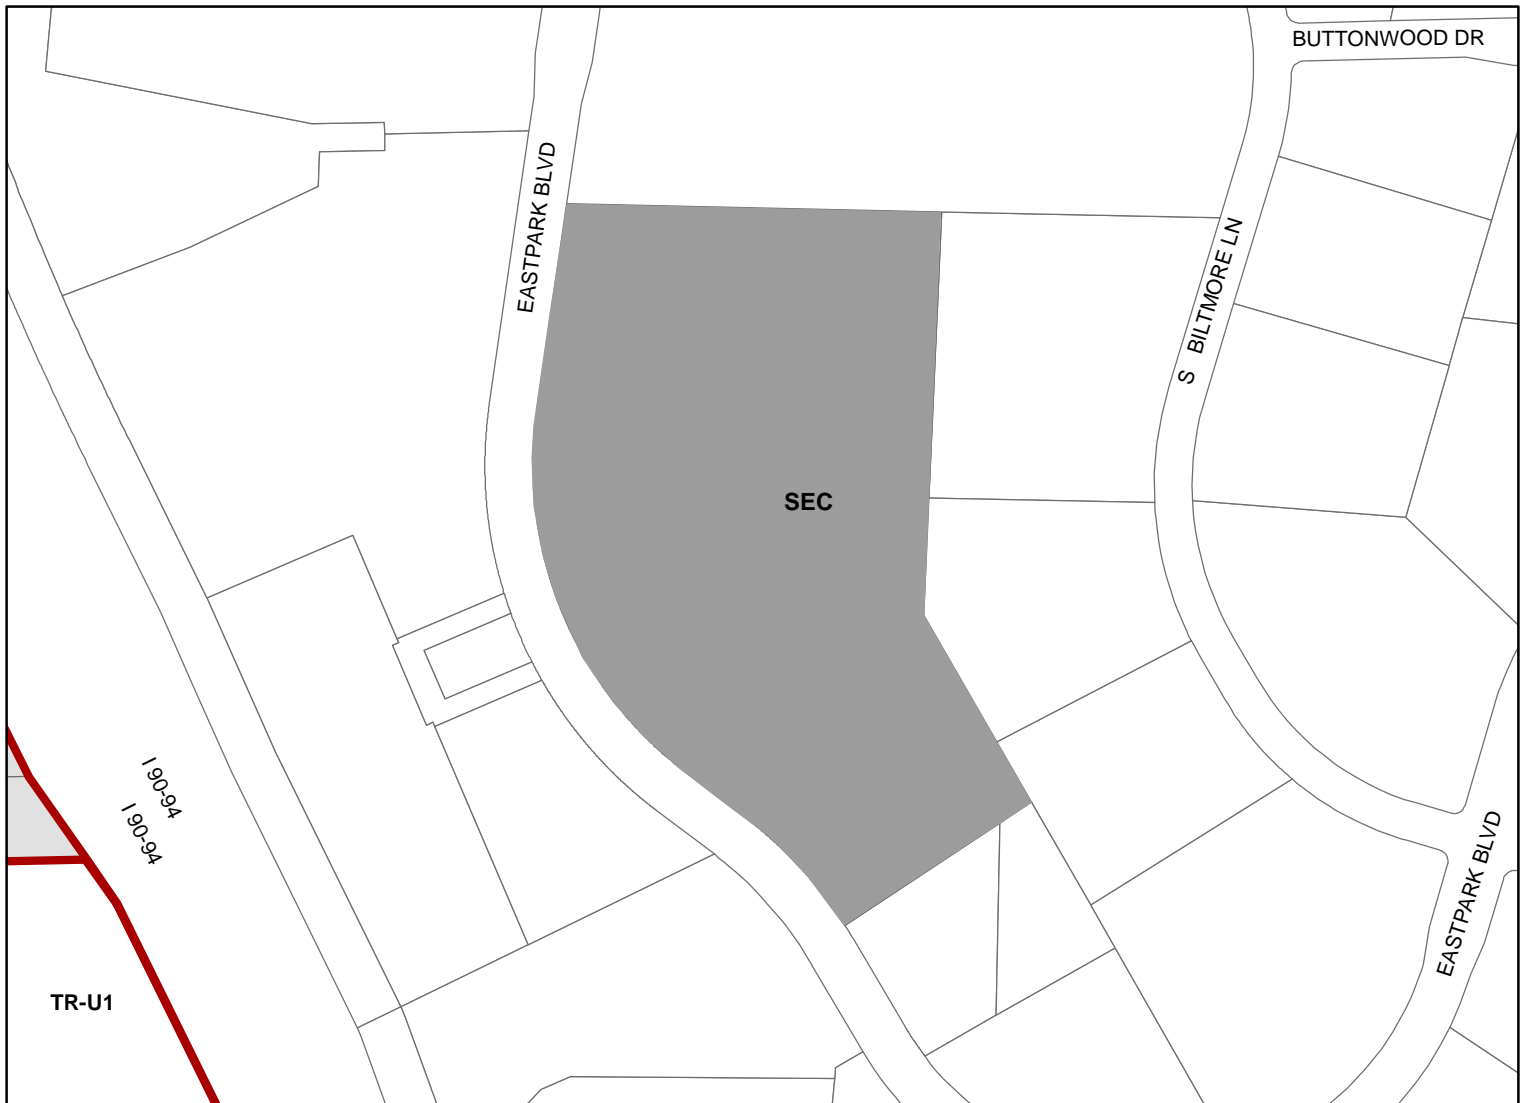

Scale : 1" = 400'

