



City of Madison

Conditional Use

Location

942-963 Rise Lane
969-979 N Fair Oaks Avenue

Applicant

Kevin Burow, Knothe & Bruce Architects, LLC
Mike Slavish, Wisconsin Housing
Preservation Corp.


Request

Approve non-solid fencing along perimeter of
residential building complex


Public Hearing Date

Plan Commission

February 16, 2026

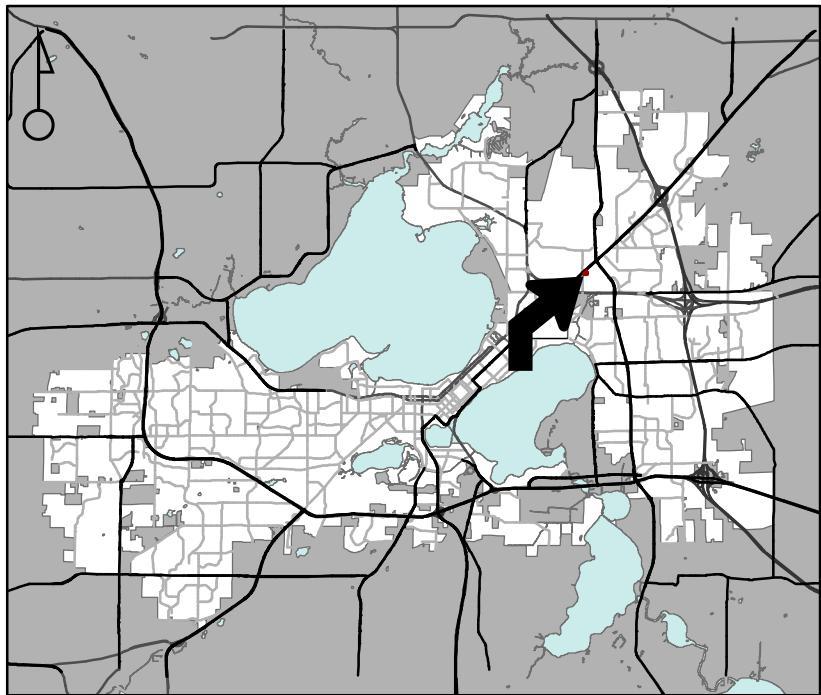

For Questions Contact: Colin Punt at: 243-0455 or cpunt@cityofmadison.com or City Planning at 266-4635

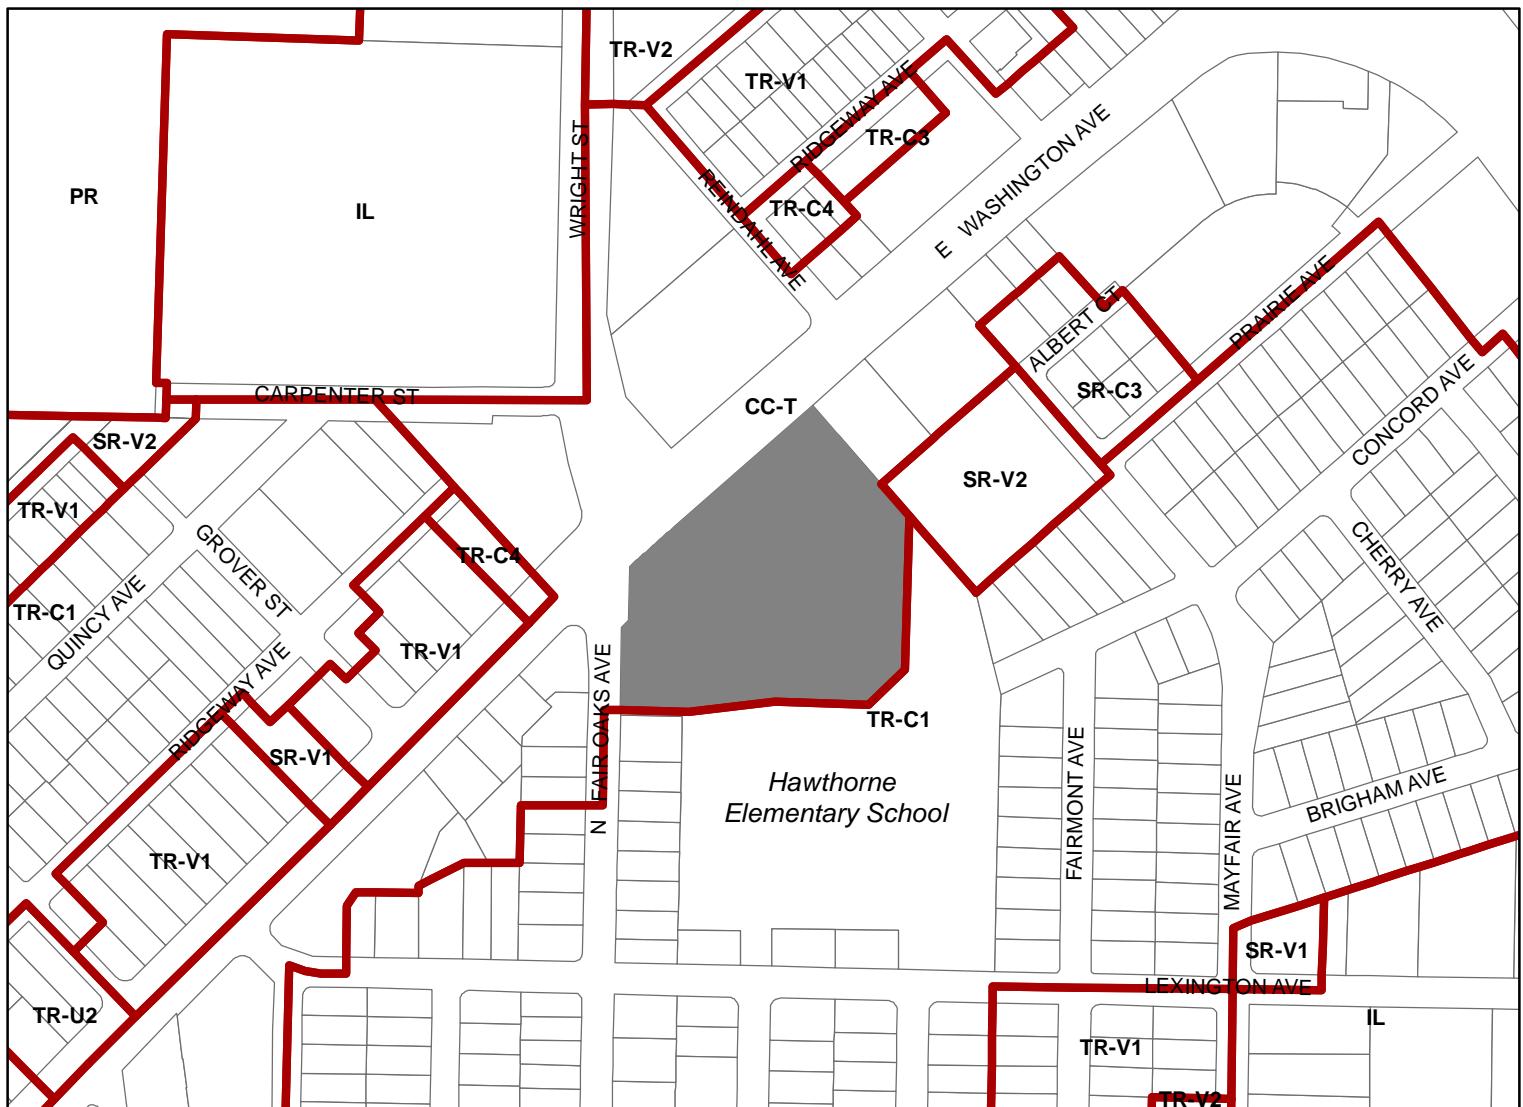

Scale : 1" = 400'

City of Madison, Planning Division : JC : Date : 1-12-26



City of Madison

942-963 Rise Lane
969-979 N Fair Oaks Ave



Date of Aerial Photography : Spring 2022 (Pre-Renovation)