


# Sight Distance Diagram for Left Turns From Dennet Dr Onto Atwood Ave Using AASHTO Standards

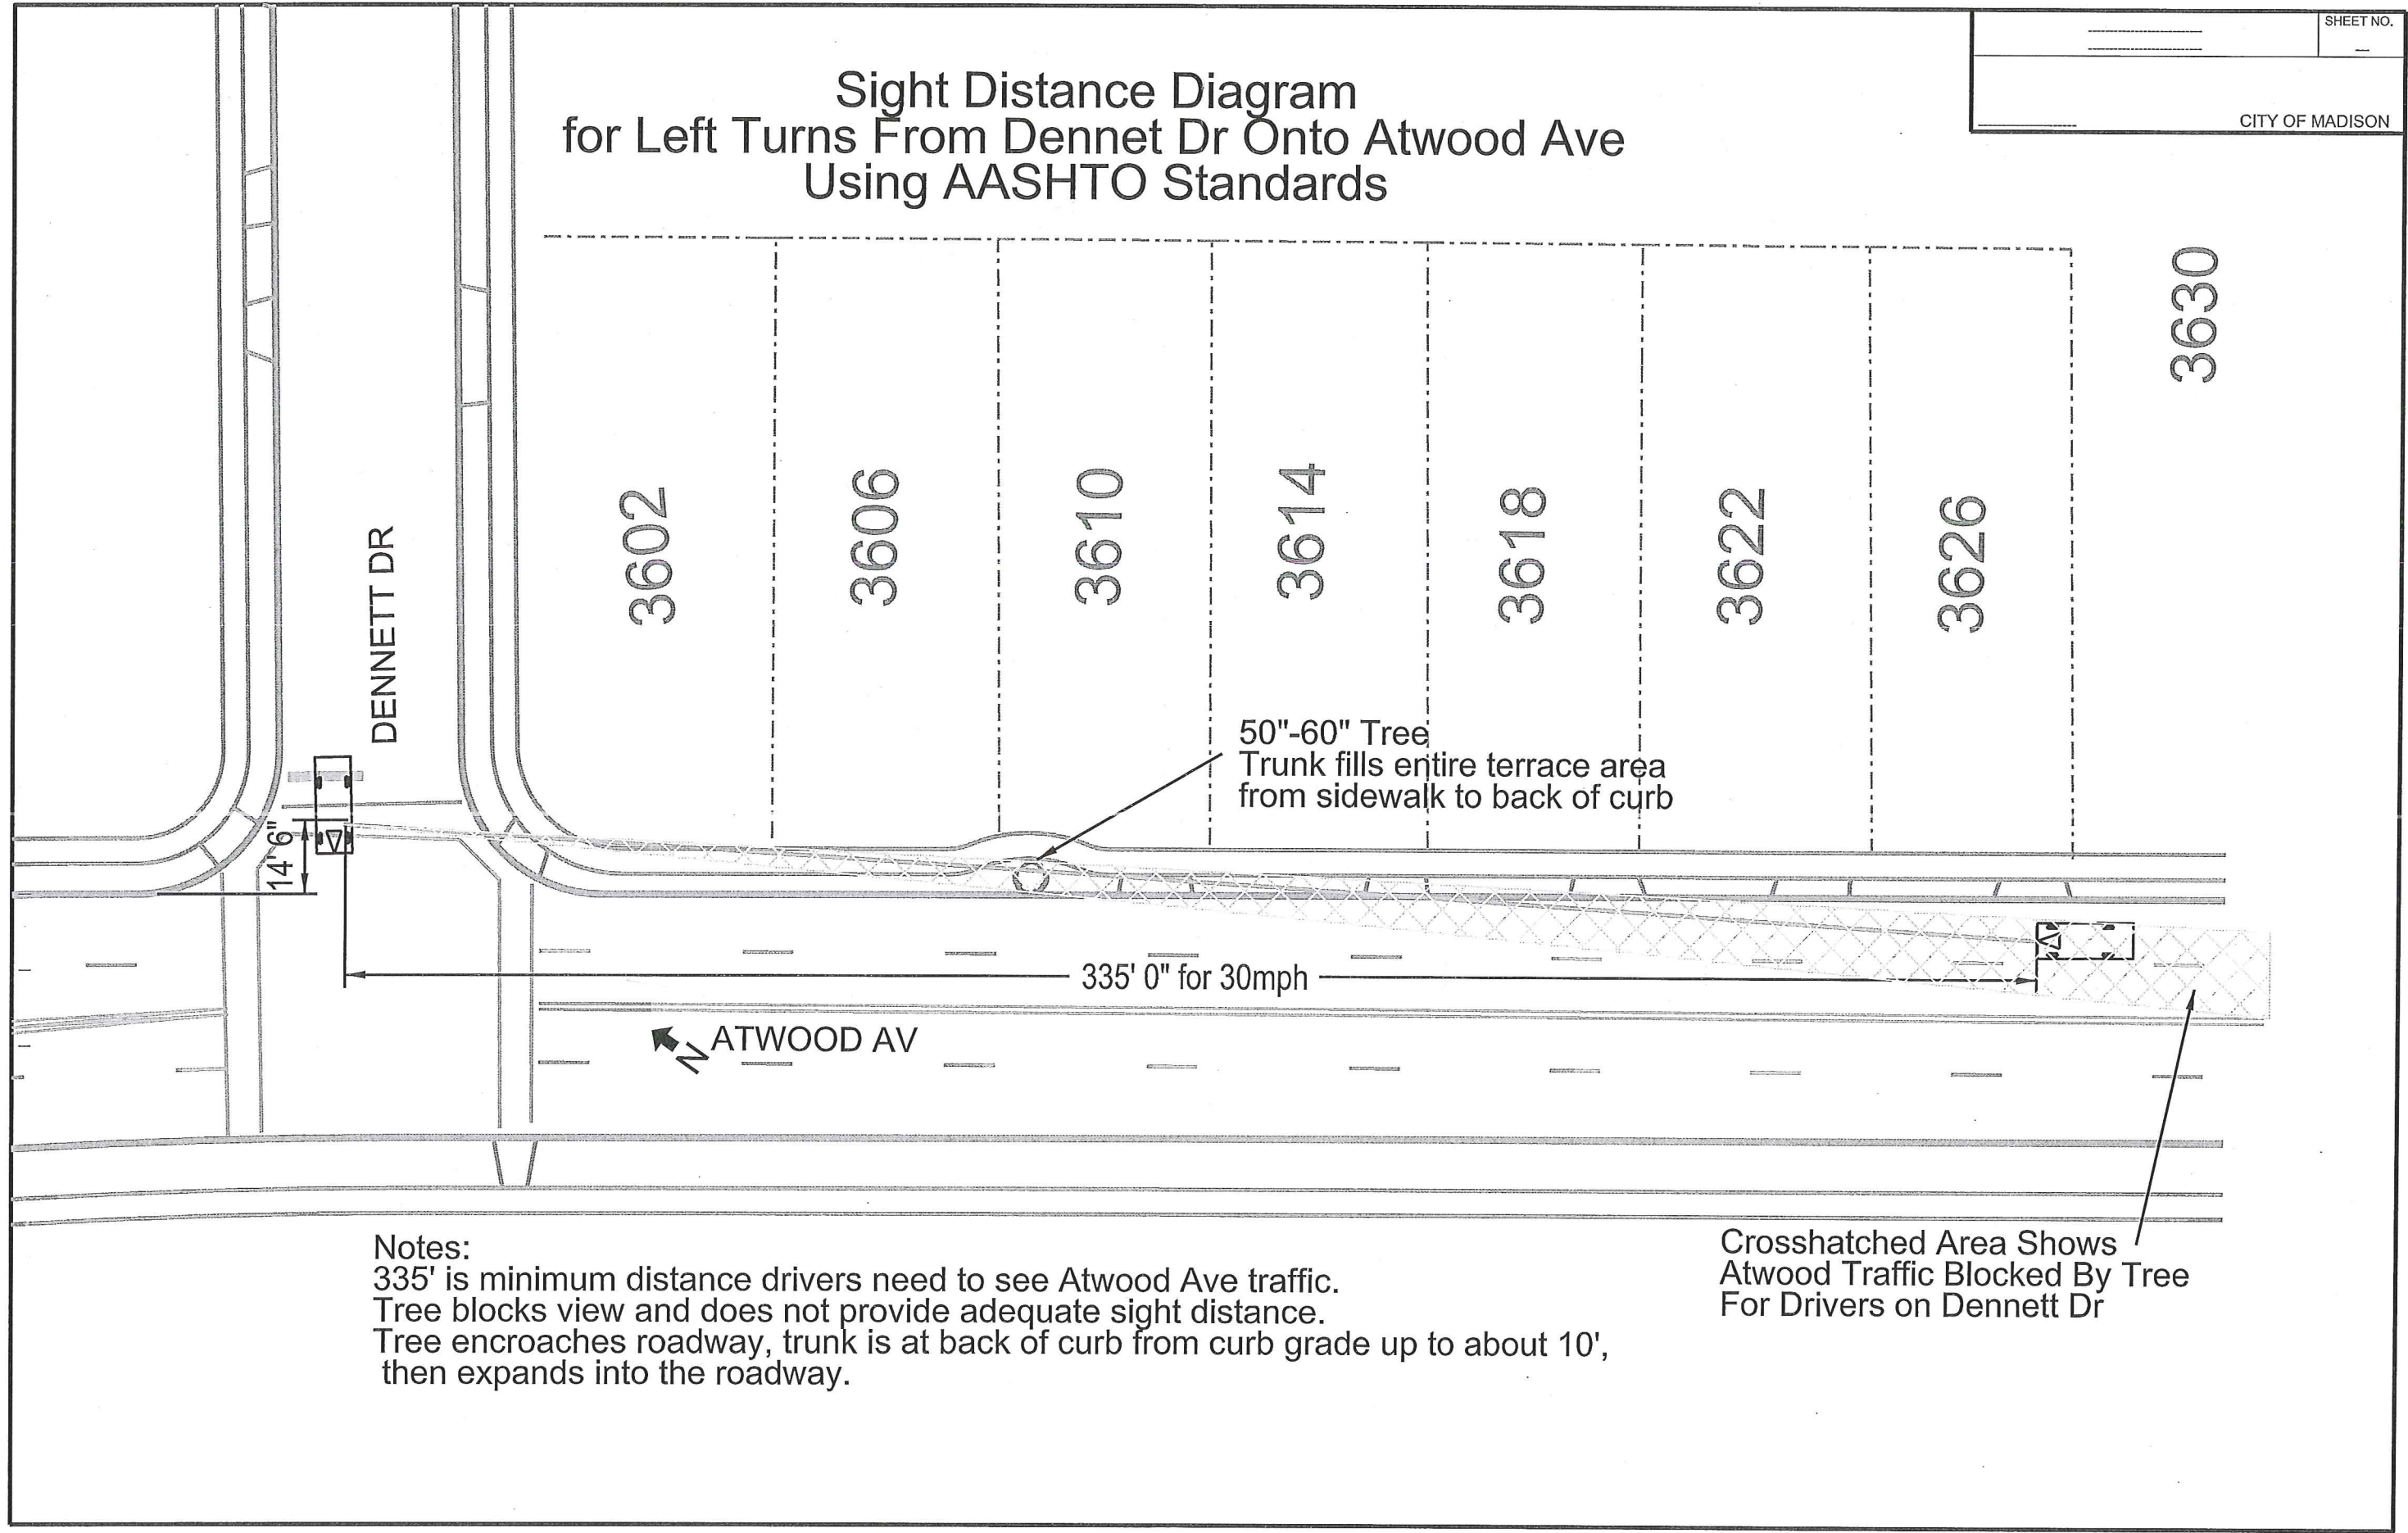

50"-60" Tree  
Trunk fills entire terrace area  
from sidewalk to back of curb

335' 0" for 30mph

ATWOOD AV

Notes:  
335' is minimum distance drivers need to see Atwood Ave traffic.  
Tree blocks view and does not provide adequate sight distance.  
Tree encroaches roadway, trunk is at back of curb from curb grade up to about 10',  
then expands into the roadway.

Crosshatched Area Shows  
Atwood Traffic Blocked By Tree  
For Drivers on Dennet Dr

ORIGINATOR: CITY OF MADISON, TRAFFIC ENGR. DIV. REV. DATE: PLOT NAME: PLOT SCALE: