

**APPLICATION FOR
URBAN DESIGN COMMISSION
REVIEW AND APPROVAL**

AGENDA ITEM # _____
Project # _____

DATE SUBMITTED: <u>February 23, 2011</u>	Action Requested
UDC MEETING DATE: <u>March 16, 2011</u>	<input type="checkbox"/> Informational Presentation
	<input type="checkbox"/> Initial Approval and/or Recommendation
	<input checked="" type="checkbox"/> Final Approval and/or Recommendation

PROJECT ADDRESS: 5602 ODANK ROAD (LOT 4 CSM 4504)

ALDERMANIC DISTRICT: 19

OWNER/DEVELOPER (Partners and/or Principals) ARCHITECT/DESIGNER/OR AGENT:
THE CAREN GROUP RYAN SIGNS, INC.
2801 COITZ ST. 307 PERRY ST.
MADISON, WI 53713 MADISON, WI 53713

CONTACT PERSON: MARY BETH BROWNAY SELANE
Address: RYAN SIGNS, INC.
307 PERRY ST. MADISON, WI 53713
Phone: 271-7979
Fax: 271-1853
E-mail address: mbbrownayselane@ryan-signs.net

- TYPE OF PROJECT:
(See Section A for:)
- Planned Unit Development (PUD)
 - General Development Plan (GDP)
 - Specific Implementation Plan (SIP)
 - Planned Community Development (PCD)
 - General Development Plan (GDP)
 - Specific Implementation Plan (SIP)
 - Planned Residential Development (PRD)
 - New Construction or Exterior Remodeling in an Urban Design District * (A public hearing is required as well as a fee)
 - School, Public Building or Space (Fee may be required)
 - New Construction or Addition to or Remodeling of a Retail, Hotel or Motel Building Exceeding 40,000 Sq. Ft.
 - Planned Commercial Site
- (See Section B for:)
- New Construction or Exterior Remodeling in C4 District (Fee required)
- (See Section C for:)
- R.P.S.M. Parking Variance (Fee required)
- (See Section D for:)
- Comprehensive Design Review* (Fee required)
 - Street Graphics Variance* (Fee required)
 - Other _____

*Public Hearing Required (Submission Deadline 3 Weeks in Advance of Meeting Date)
Where fees are required (as noted above) they apply with the first submittal for either initial or final approval of a project.

Ryan Signs, Inc.

3007 Perry Street
Madison, WI 53713
608-271-7979 Phone
608-271-7853 Fax

mbgrowneyselene@ryansigns.net

February 23, 2011

TO: Mr. Al Martin
Secretary to the City of Madison Urban Design Commission

FROM: Mary Beth Growney Selene

**RE: MADISON SMILE SOLUTIONS DENTISTRY
5602 ODANA ROAD
COMPREHENSIVE DESIGN REVIEW**

Dear Urban Design Commission Members;

We submit our request for your review and approval of a Comprehensive Design Review for Madison Smile Solutions Dentistry at 5602 Odana Road.

BACKGROUND

1. The property is an undeveloped lot located between the loading dock area of the retail development that includes Office Depot and Capitol Tire on Odana Road.
2. The parcel is a narrow but deep lot.
3. The property is zoned C3L and is located in Urban Design District #3.
4. According to the code, the site is allowed building signage on three elevations; one sign per street frontage or adjacent to a parking lot 33' or more in width.
 - a. The South elevation faces Odana Road.
 - b. The West elevation is adjacent to a cross-access easement with Capitol Tire.
 - c. The North elevation faces the client's rear parking lot and will not be used for signage.
 - d. We are submitting a request for placement of a wall sign on the East elevation (see below). This elevation is adjacent to a parking lot but does not include a cross-access easement.

REQUEST FOR COMPREHENSIVE DESIGN REVIEW

1. **SIGN LOCATION #1**
To allow for a wall sign to be located on the West elevation not to exceed 40 square feet. *(This sign meets all requirements of the Sign Ordinance.)*
2. **SIGN LOCATION #2**
To allow for a wall sign to be located on the South elevation not to exceed 40 square feet. *(This sign meets all requirements of the Sign Ordinance.)*
3. **SIGN #3**
To allow for a wall sign to be located on the East elevation not to exceed 40 square feet.

31.07 (5)(d)

Wall signs may be displayed on the façade of a building that does not face a street but is adjacent to an off-street customer parking area of at least 33' in width, under the following circumstances:

- (1) if the parking area is on the same zoning lot as the building on which the sign is displayed; or
- (2) if the parking area is not on the same zoning lot but is available for use under a reciprocal cross-access agreement, an approved planned commercial development site or when a conditional use permit has been granted to the owner of an adjacent lot to allow accessory parking for the use within the building on which the sign is to be displayed. Such signs shall be subject to the same limitations as signs on the street side(s) of the building but shall not exceed the area of the maximum size wall sign permitted elsewhere on the building.

This sign complies with the all aspects of the Sign Ordinance except that it does not face a street, nor is it adjacent to a parking lot of 33' or more in width or part of a cross-access agreement.

1

8'

17 1/8"

14 1/2"



West Elevation




<p>■ Reverse Channel Letters</p>		
<p>Wind Load Compliance Statement: Withstand up to 75 MPH Winds</p>	<p>Illumination Compliance Statement: Internal White LEDs & Remote Transformer Meets Maximum Guidelines of City of Madison</p>	<p>Construction: Fabricated Aluminum Back Lit Letters Backed w/Clear Lexan & Illuminated w/ White LEDs</p>

<p>Ryan Signs, Inc. 3007 Perry Street • Madison, WI 53713 • Tel (608) 271-7979 • Fax (608) 271-7853</p>		<p>SCALE: 1/4" = 1'-0" DATE: 2/22/11 REVISED: DRAWN BY: KW</p>	<p>APPROVED: © Copyright 2011 by Ryan Signs, Inc.</p>
<p>ICONICA - SMILE SOLUTIONS</p> <p><small>These plans are the exclusive property of Ryan Signs, Inc. and are the result of the original design work of it's employees. They are submitted to you or your company for the sole purpose of your consideration of whether to purchase from Ryan Signs, Inc., Madison, Wisconsin a sign designed and manufactured according to these plans. Distribution or exhibition of these plans to anyone other than employees of your company or use of these plans to construct a sign similar to the one embodied herein is expressly prohibited. In the event that such use, distribution or exhibition occurs, the undersigned expressly agrees to pay to Ryan Signs, Inc. the sum of 25% of our purchase price as quoted to you. The covenant of payment is acknowledged to be compensation for the time, effort and talent devoted to the preparation of the plans.</small></p>		<p>DRAWING NUMBER: 4910</p>	

2

10' 6"

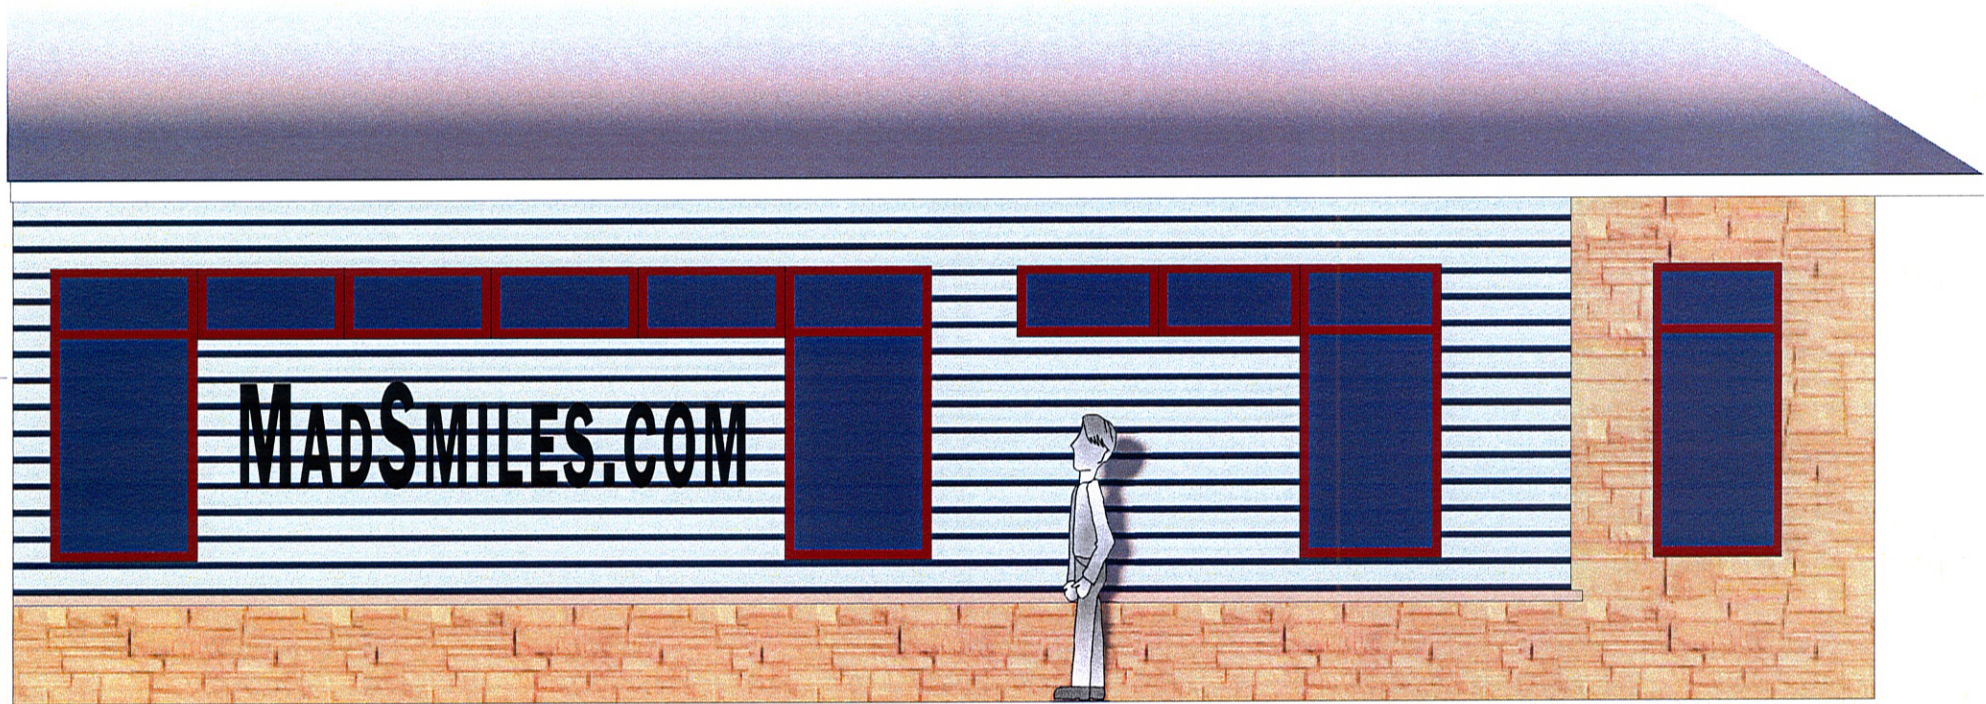


South Elevation



Reverse Channel Letters	Wind Load Compliance Statement: Withstand up to 75 MPH Winds	Illumination Compliance Statement: Internal White LEDs & Remote Transformer Meets Maximum Guidelines of City of Madison	Construction: Fabricated Aluminum Back Lit Letters Backed w/Clear Lexan & Illuminated w/ White LEDs
--------------------------------	--	--	---

Ryan Signs, Inc. 3007 Perry Street • Madison, WI 53713 • Tel (608) 271-7979 • Fax (608) 271-7853		SCALE: 1/4" = 1'-0"	APPROVED:
ICONICA - SMILE SOLUTIONS		DATE: 2/22/11	© Copyright 2011 by Ryan Signs, Inc.
These plans are the exclusive property of Ryan Signs, Inc. and are the result of the original design work of it's employees. They are submitted to you or your company for the sole purpose of your consideration of whether to purchase from Ryan Signs, Inc. Madison, Wisconsin a sign designed and manufactured according to these plans. Distribution or exhibition of these plans to anyone other than employees of your company or use of these plans to construct a sign similar to the one enclosed herein is expressly prohibited. In the event that such use, distribution or exhibition occurs, the undersigned expressly agrees to pay to Ryan Signs, Inc. the sum of 25% of our purchase price as quoted to you. This covenant of payment is acknowledged to be compensation for the time, effort and talent devoted to the preparation of the plans.		REVISED:	DRAWING NUMBER:
client signature		DRAWN BY: KW	4910B

3

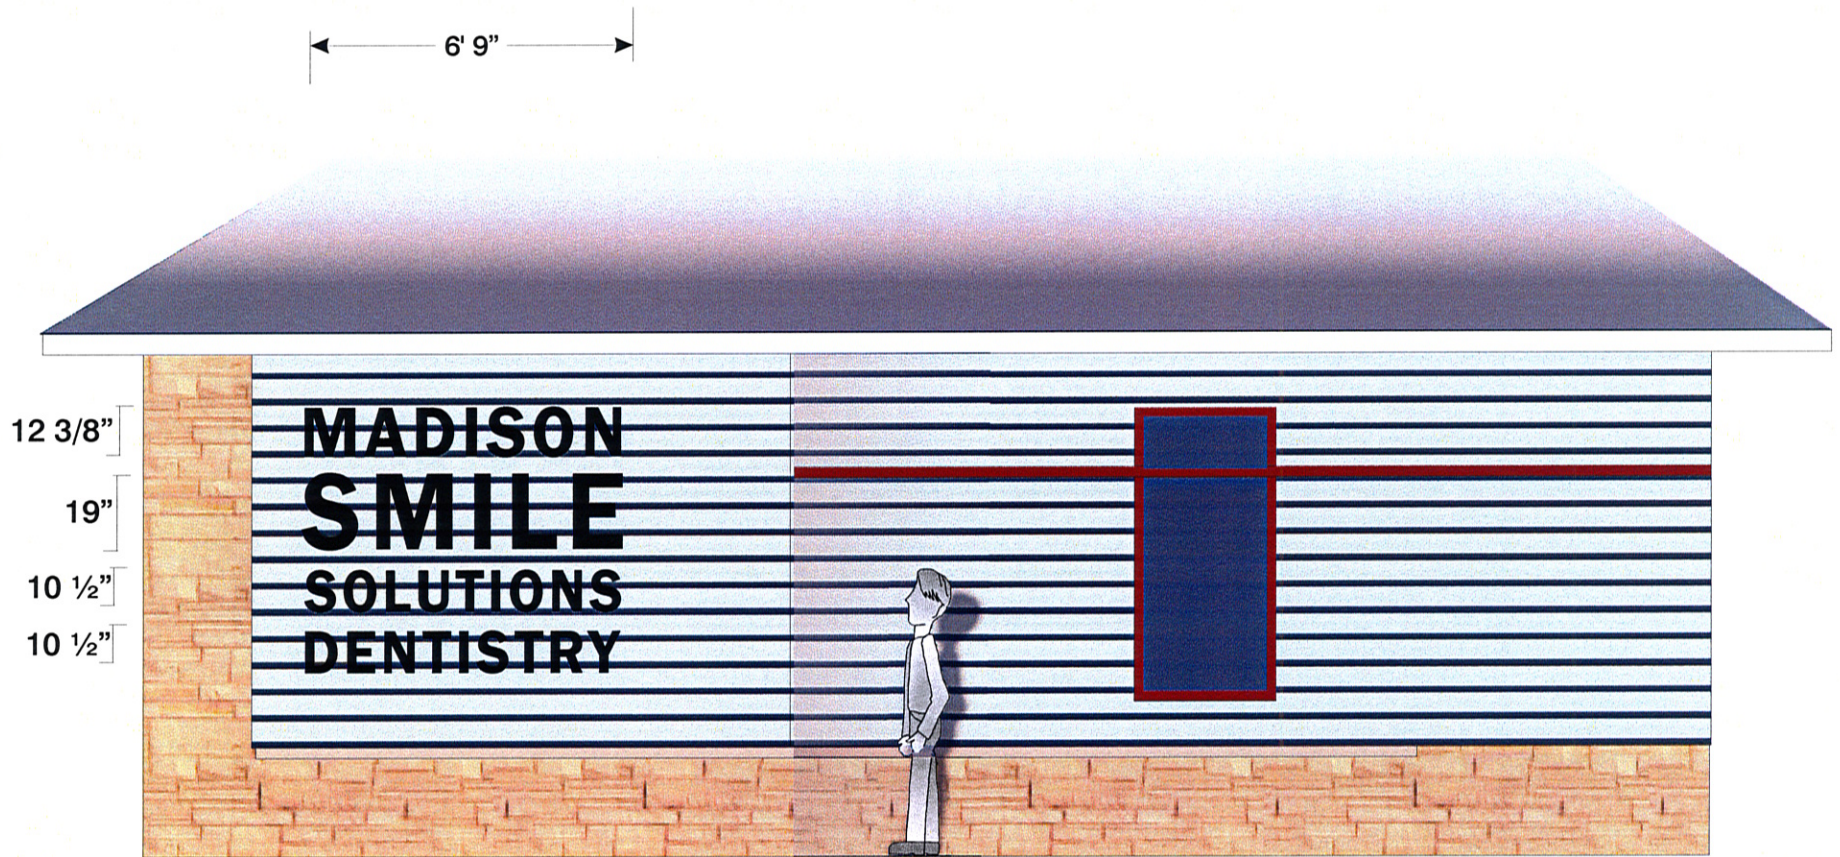

East Elevation



Reverse Channel Letters

Wind Load Compliance Statement: Withstand up to 75 MPH Winds	Illumination Compliance Statement: Internal White LEDs & Remote Transformer Meets Maximum Guidelines of City of Madison	Construction: Fabricated Aluminum Back Lit Letters Backed w/Clear Lexan & Illuminated w/ White LEDs
--	--	---

Ryan Signs, Inc. 3007 Perry Street • Madison, WI 53713 • Tel (608) 271-7979 • Fax (608) 271-7853		SCALE: 1/4" = 1'-0" DATE: 2/22/11 REVISED: DRAWN BY: KW	APPROVED: Copyright 2011 by Ryan Signs, Inc.
ICONICA - SMILE SOLUTIONS		DRAWING NUMBER: 4910C	
<small>These plans are the exclusive property of Ryan Signs, Inc. and are the result of the original design work of it's employees. They are submitted to you or your company for the sole purpose of your consideration of whether to purchase from Ryan Signs, Inc., Madison, Wisconsin a sign designed and manufactured according to these plans. Distribution or exhibition of these plans to anyone other than employees of your company or use of these plans to construct a sign similar to the one embodied herein is expressly prohibited. In the event that such use, distribution or exhibition occurs, the undersigned expressly agrees to pay to Ryan Signs, Inc. the sum of 25% of our purchase price as quoted to you. The covenant of payment is acknowledged to be compensation for the time, effort and talent devoted to the preparation of the plans.</small> client signature			