
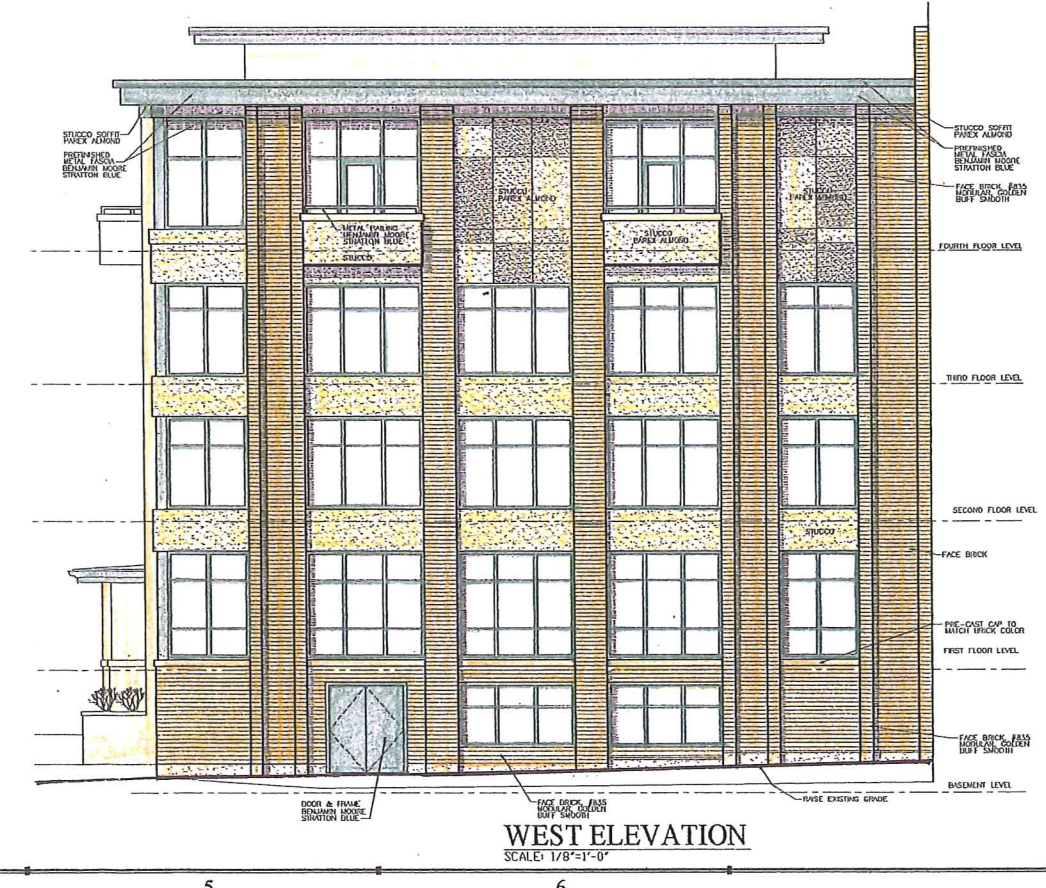
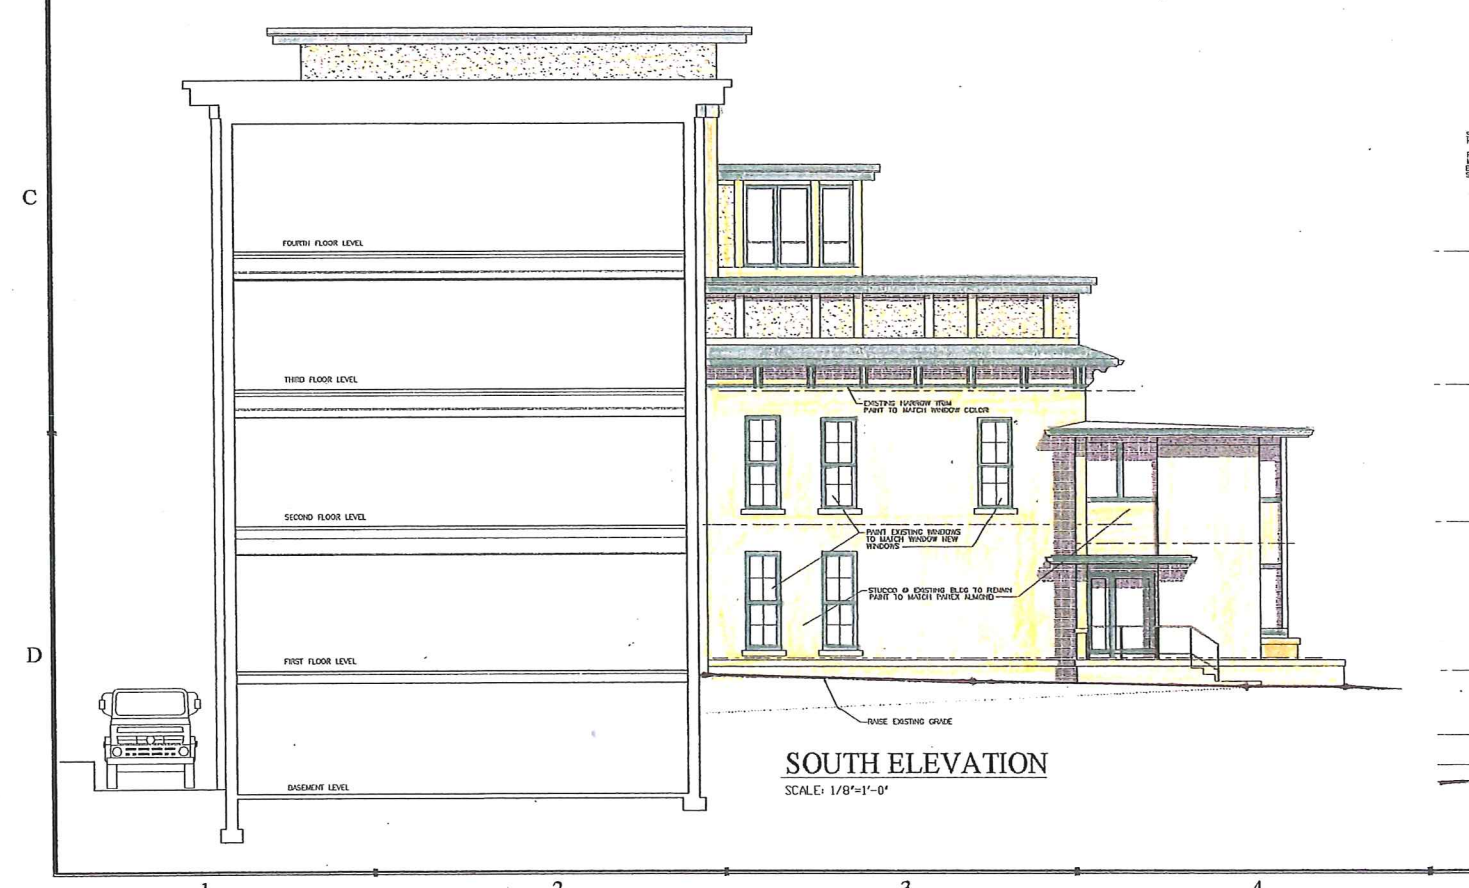
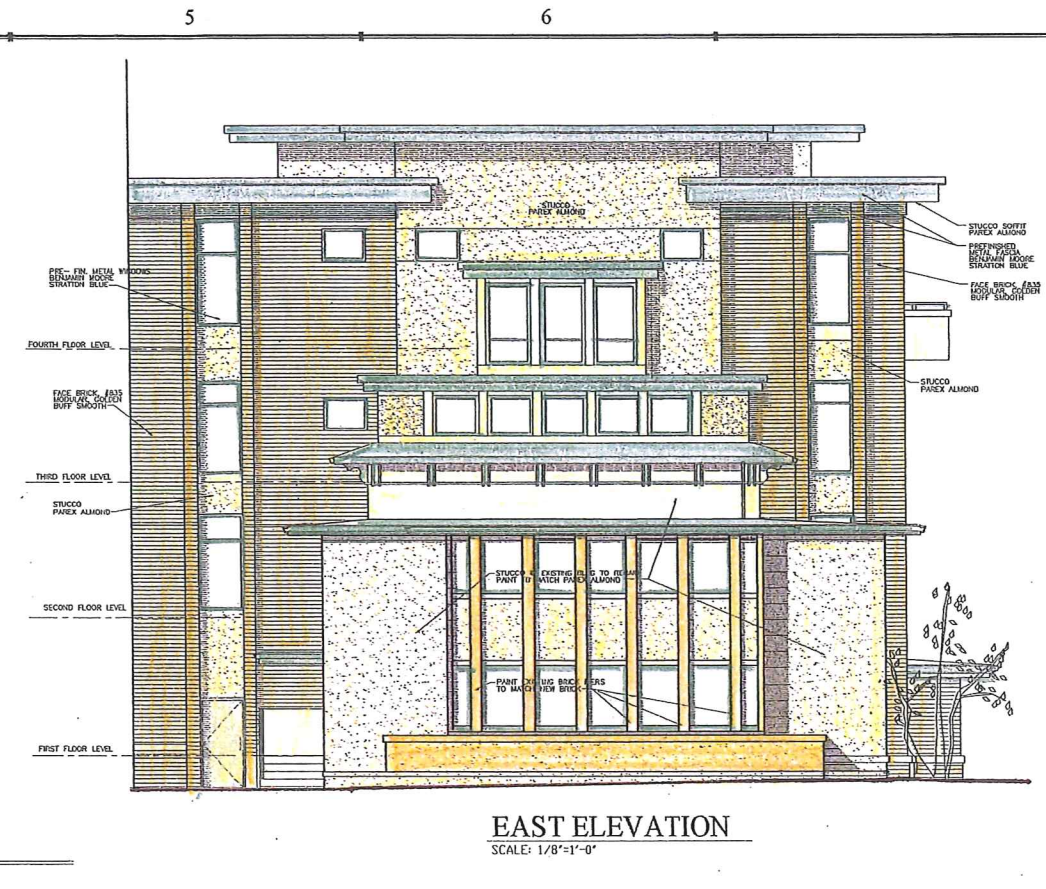


BILL MONTEBANO ARCHITECT AIA
 ARCHITECTURE INTERIORS PLANNING ENGINEERING
 4 EASTWATER P.O. BOX 120 MADISON WI 53702
 608.278.6200 FAX 608.278.6200

BUILDING ADDITION
 304 W. WASHINGTON AVE, MADISON, WI.

COMM. NO.	2114
ISSUED FOR	DATE
REVIEW	3-13-2013

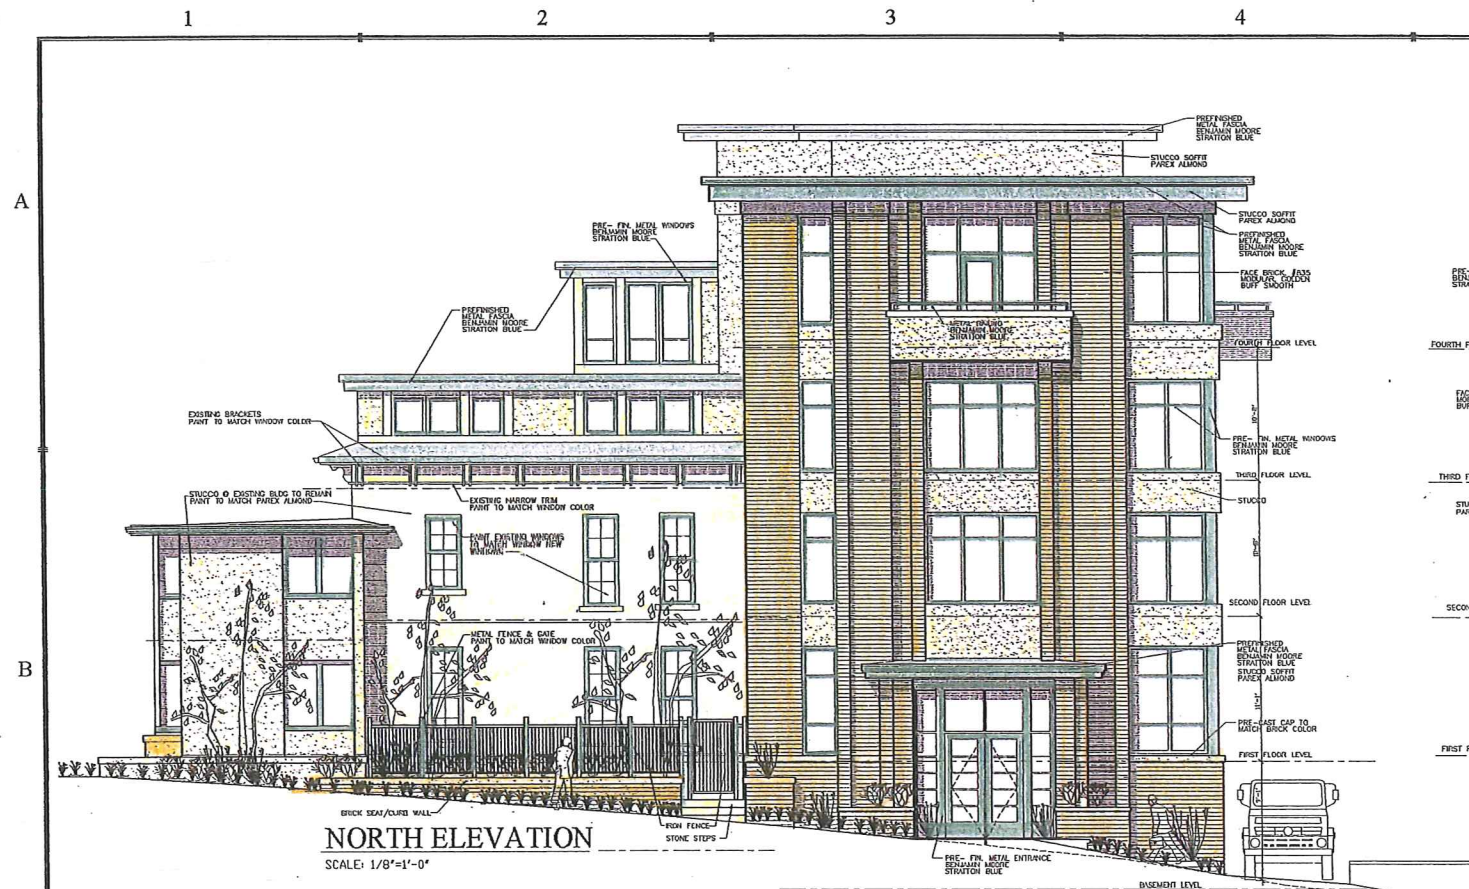


BILL MONTELBANO ARCHITECT AIA
 ARCHITECTURE INTERIORS PLANNING ENGINEERING
 8 EAST BRIDGEMOOR P.O. BOX 123 MADISON, WI 53702
 608.274.6450 FAX 608.274.6450

BUILDING ADDITION
 304 W. WASHINGTON AVE, MADISON, WI

COMM. NO. 2114
 ISSUED FOR DATE
 REVIEW 3-13-2013


A3

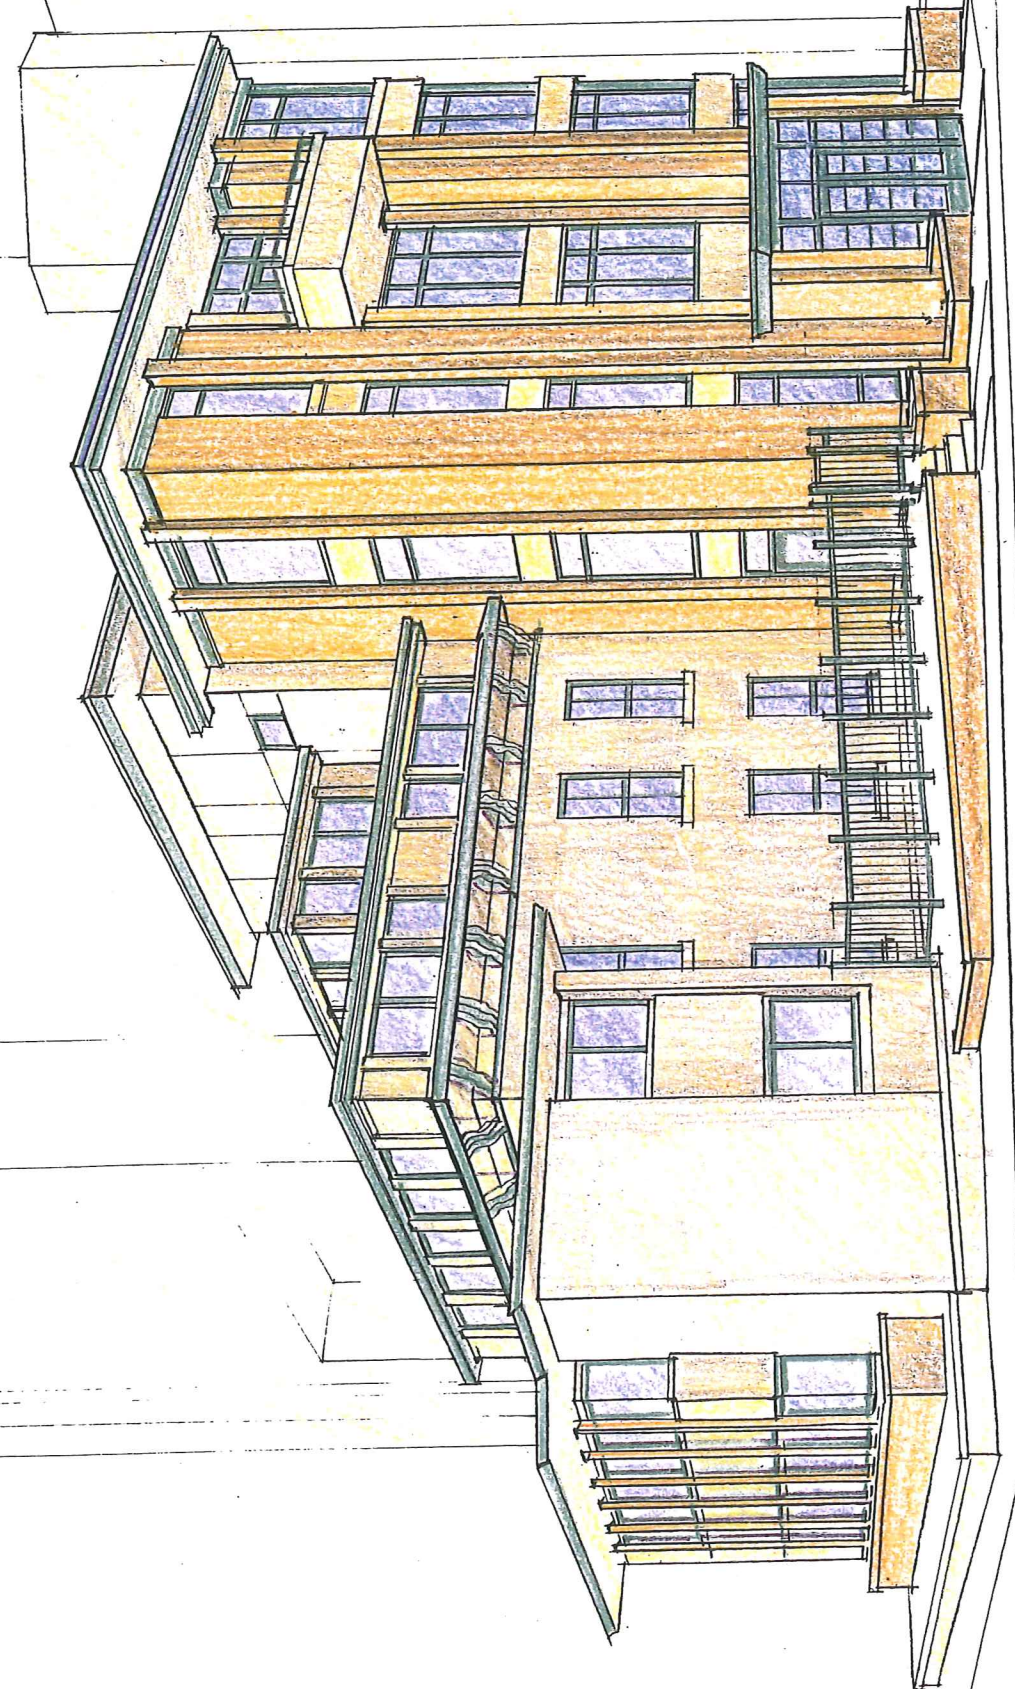

S 43°56'36" E 67.07'

PLANT SCHEDULE

DECIDUOUS TREES	BOTANICAL NAME / COMMON NAME	CONT	CAL	SIZE	QTY
	Amelanchier x grandiflora 'Autumn Brilliance' / 'Autumn Brilliance' Serviceberry	B & B	Multi-stemmed	6' Shrub Form Tree	3
ANNUALS/PERENNIALS	BOTANICAL NAME / COMMON NAME	SIZE	FIELD2	FIELD3	QTY
	Carex x 'Ice Dance' / Ice Dance Sedge	#1			64
	Chelone lyonii 'Hot Lips' / Pink Turtlehead	#1			26
	Gallium odoratum / Sweet Woodruff	3 1/4" (18/Flat)			36
	Geranium macrorrhizum 'Beven's Variety' / Beven's Variety Geranium	#1			55
	Hakonechloa macra 'Aureola' / Golden Variegated Hakonechloa	#1			47
BULBS	BOTANICAL NAME / COMMON NAME	SIZE	FIELD2	FIELD3	QTY
	Narcissus x 'Bravoure' / Trumpet Daffodil	Bulb			137
DECIDUOUS SHRUBS	BOTANICAL NAME / COMMON NAME	SIZE	FIELD2	FIELD3	QTY
	Fothergilla gardenii 'Mt. Airy' / Dwarf Witchhazel	#5			14
EVERGREEN SHRUBS	BOTANICAL NAME / COMMON NAME	SIZE	FIELD2	FIELD3	QTY
	Buxus x 'Green Gem' / Green Gem Boxwood	#3			43
	Taxus x media 'Herbs Low Dense' / Henry Yew	#5			9

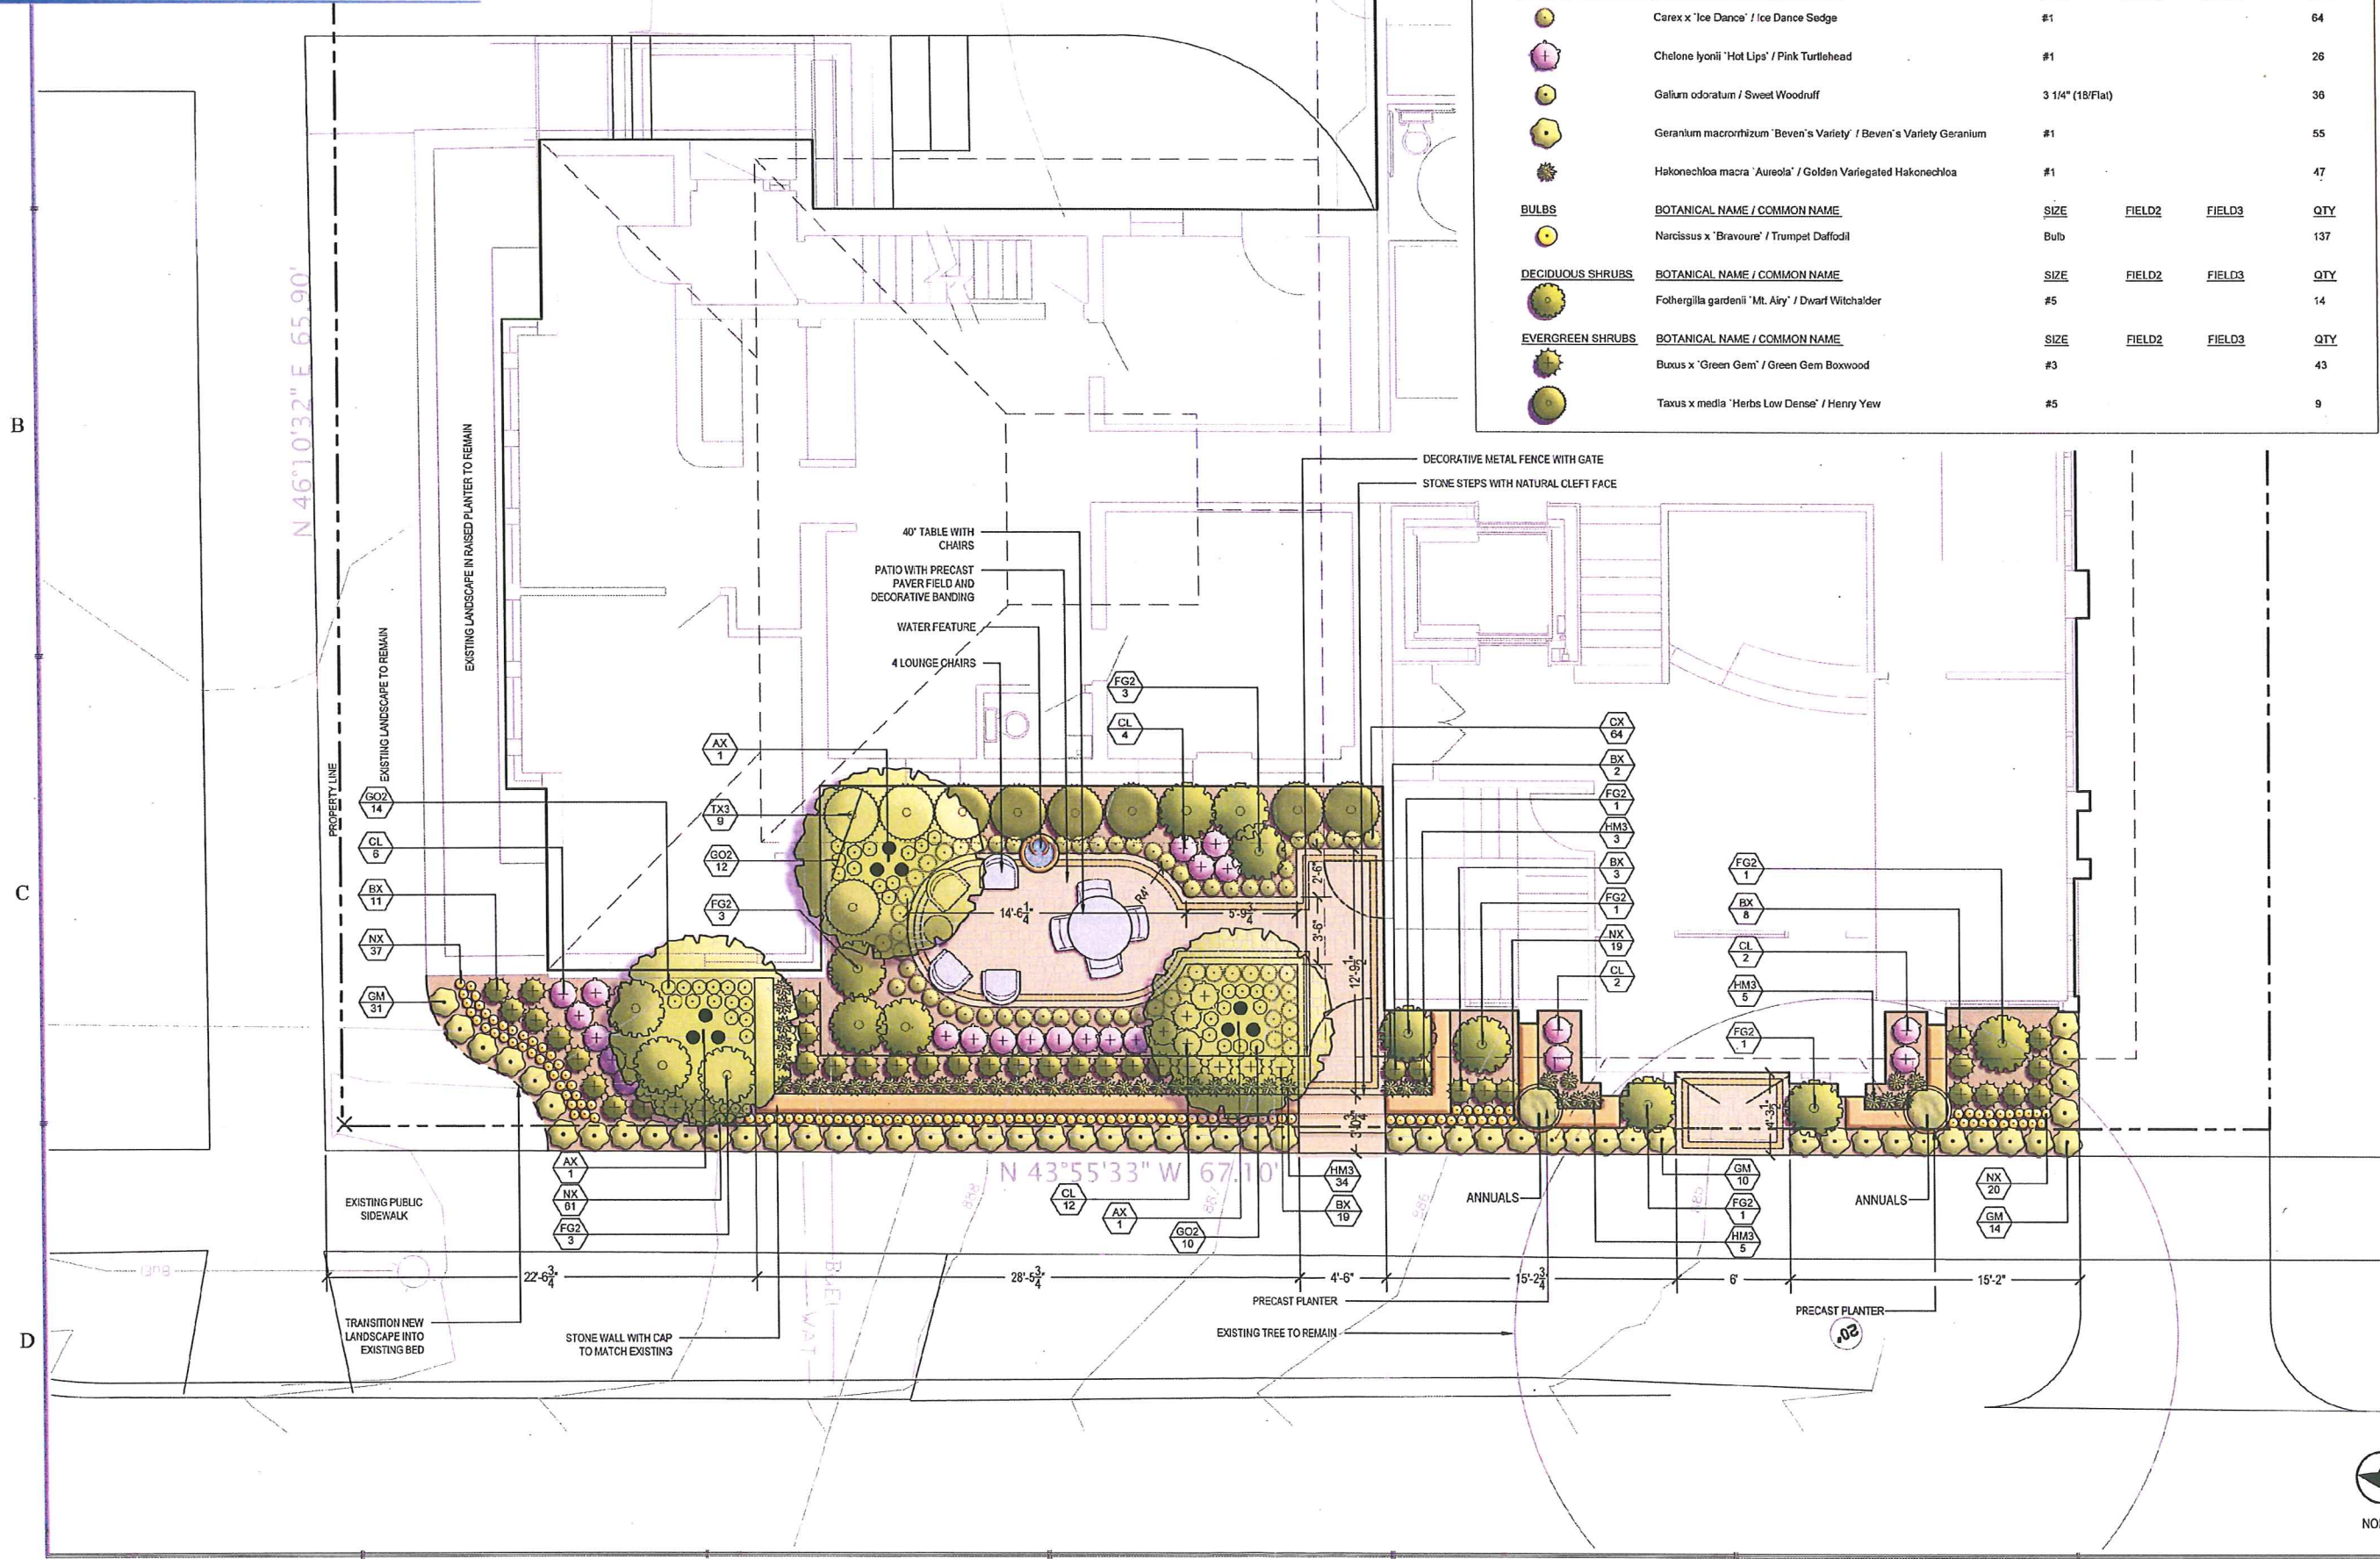


BILL MONTELBANO ARCHITECT AIA
ARCHITECTURE INTERIORS PLANNING ENGINEERING

KEN SAIKI
DESIGN INC
LANDSCAPE ARCHITECTS

BUILDING ADDITION
304 W. WASHINGTON AVE, MADISON, WI.

COMM. NO.	2114
ISSUED FOR	DATE
REVIEW	2013/02/01
REVIEW	2013/03/13

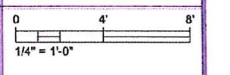

L2