



Location
3802 Regent Street


Project Name
Hoyt School

Applicant
Kirk Lewis, Eppstein Uhen Architects
Madison Metropolitan School District


Existing Use
School/ office building

Proposed Use
Renovate and construct addition to
Hoyt School adjacent to Hoyt Park

Public Hearing Date
Plan Commission
July 12, 2021

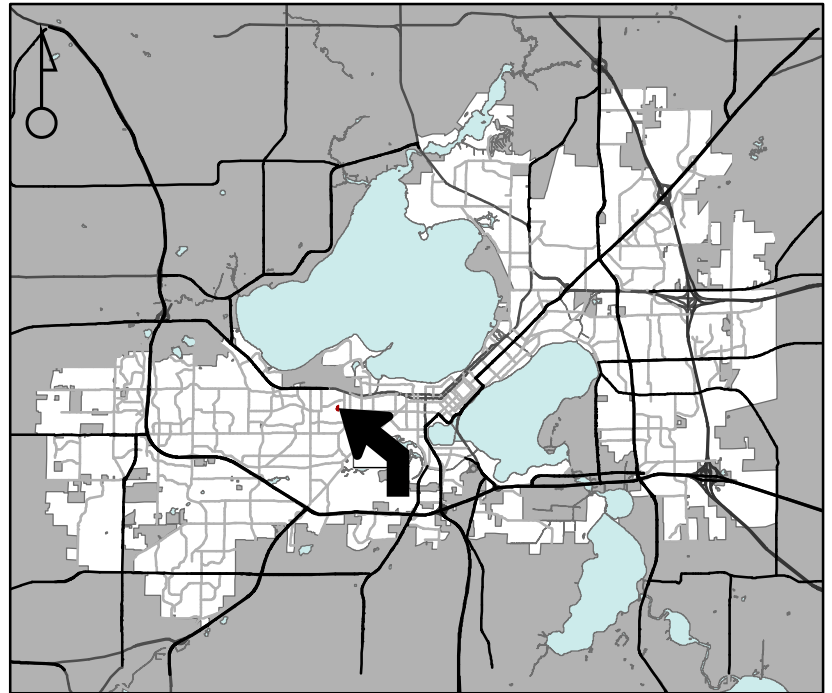

For Questions Contact: Chris Wells at: 261-9135 or cwells@cityofmadison.com or City Planning at 266-4635

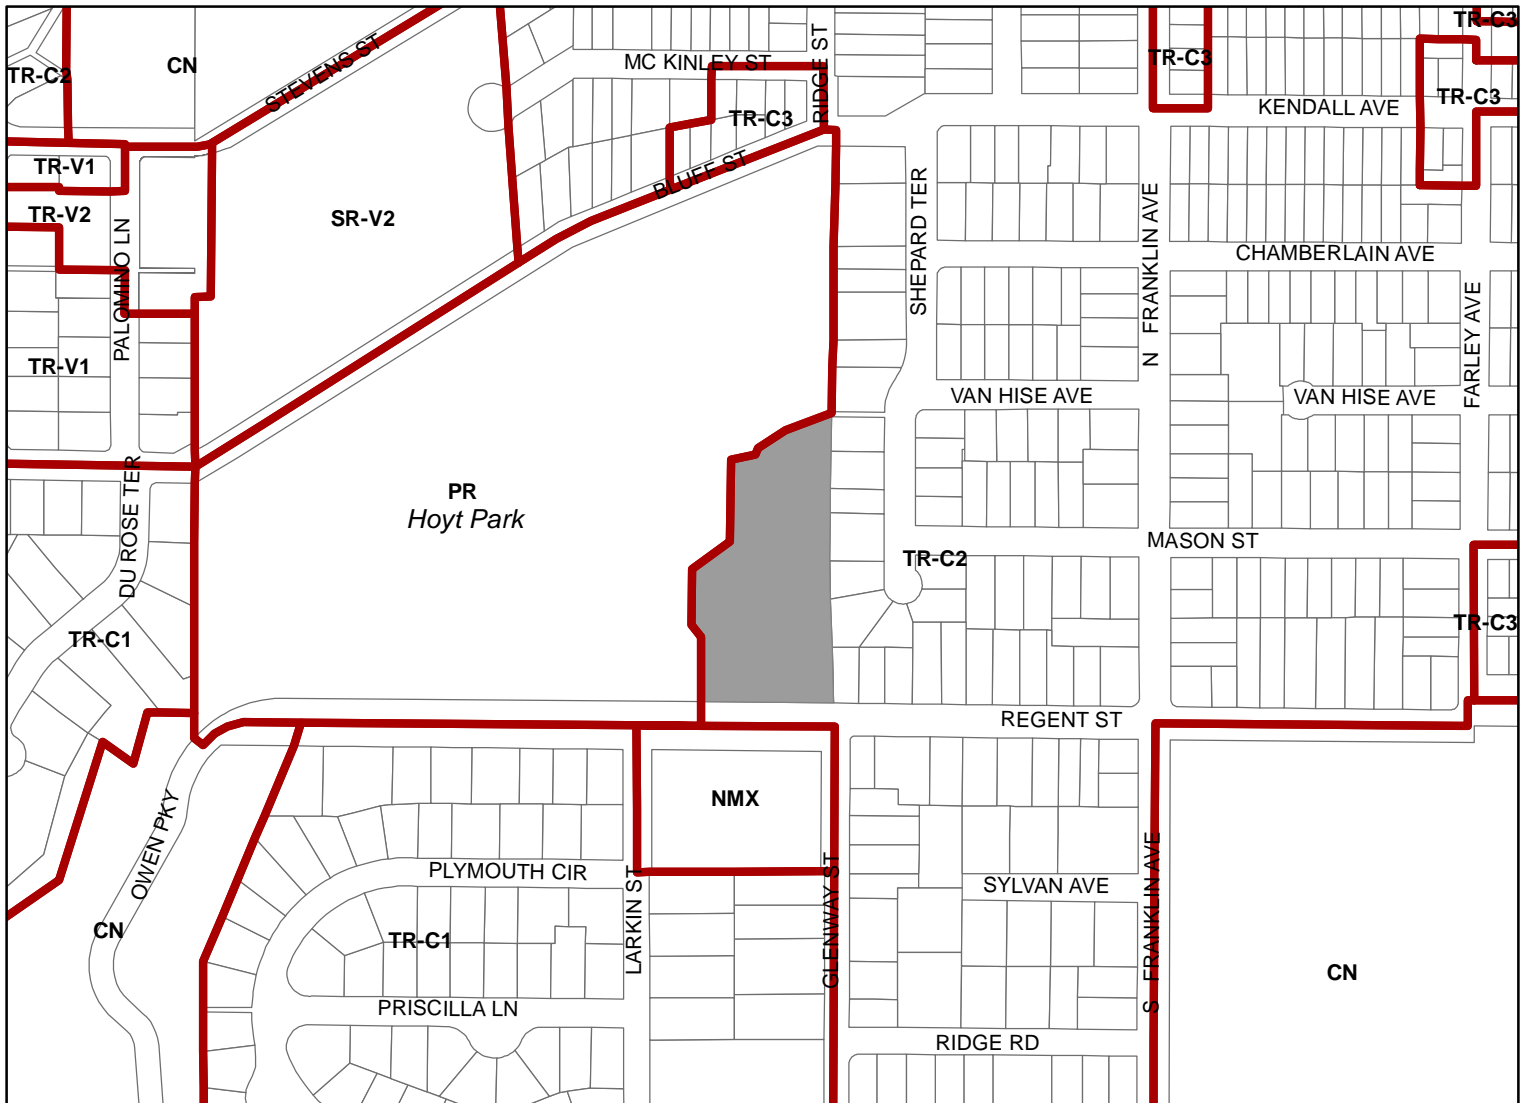

Scale : 1" = 400'

City of Madison, Planning Division : JC : Date :6-29-21





Close-Up View

