



City of Madison

Demolition & Conditional Use

Location

1233 Regent Street

Applicant

Mike Slavish, Wis. Housing Preservation Corp.
Matt Tills, Knothe & Bruce Architects, LLC


Requests

- Demolish an auto repair garage
- Construct a five-story apartment with 50 units


Public Hearing Date

Plan Commission

August 28, 2023

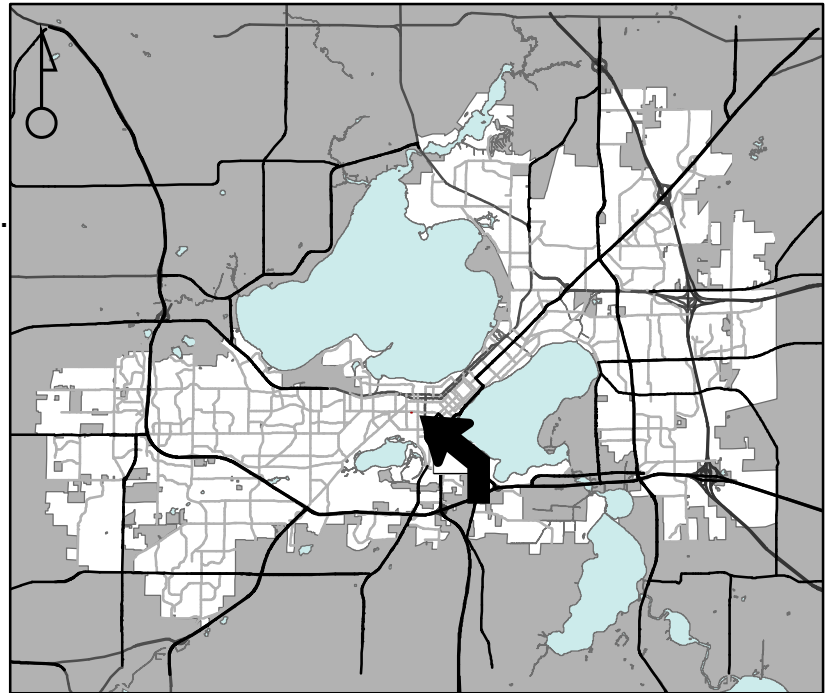

For Questions Contact: Colin Punt at: 243-0455 or cpunt@cityofmadison.com or City Planning at 266-4635

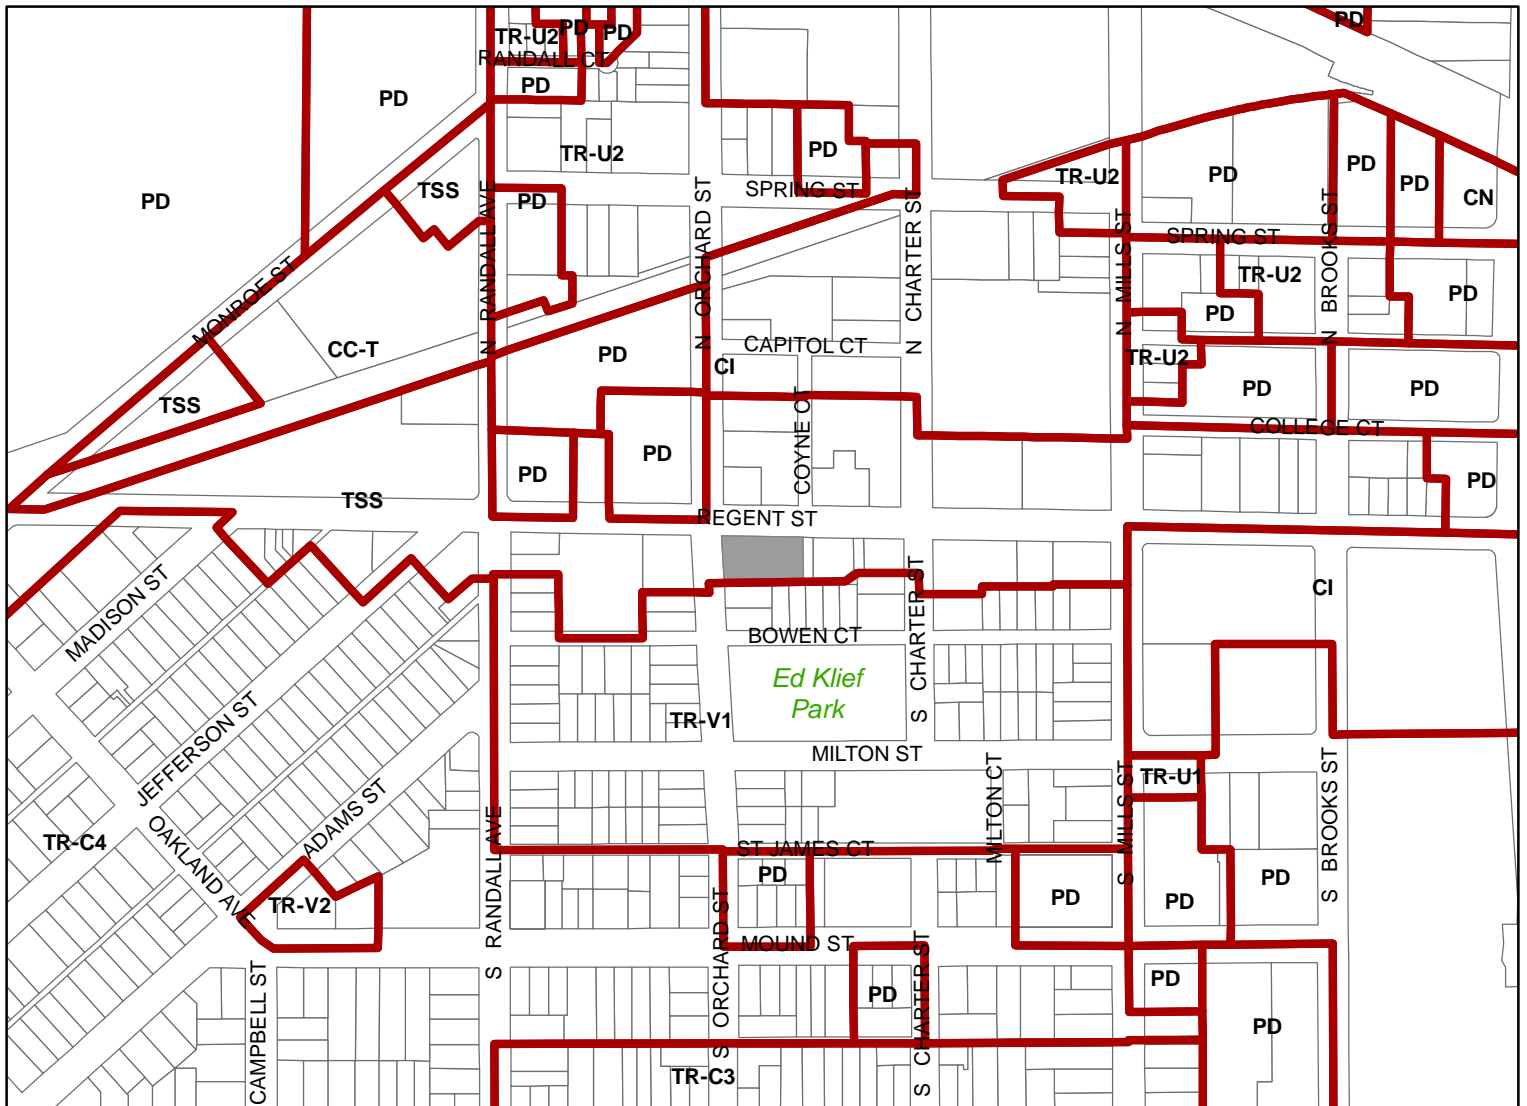

Scale : 1" = 400'

City of Madison, Planning Division : JC : Date : 7-21-23

