



# City of Madison

# Conditional Use

### Location

668 State Street

### Applicant

Kevin Burow, Knothe & Bruce Architects  
Scott Faust, 668 State, LLC


### Request

Construct four-story addition containing  
24 apartment units to existing two-story  
commercial building


### Public Hearing Date

Plan Commission

November 21, 2022

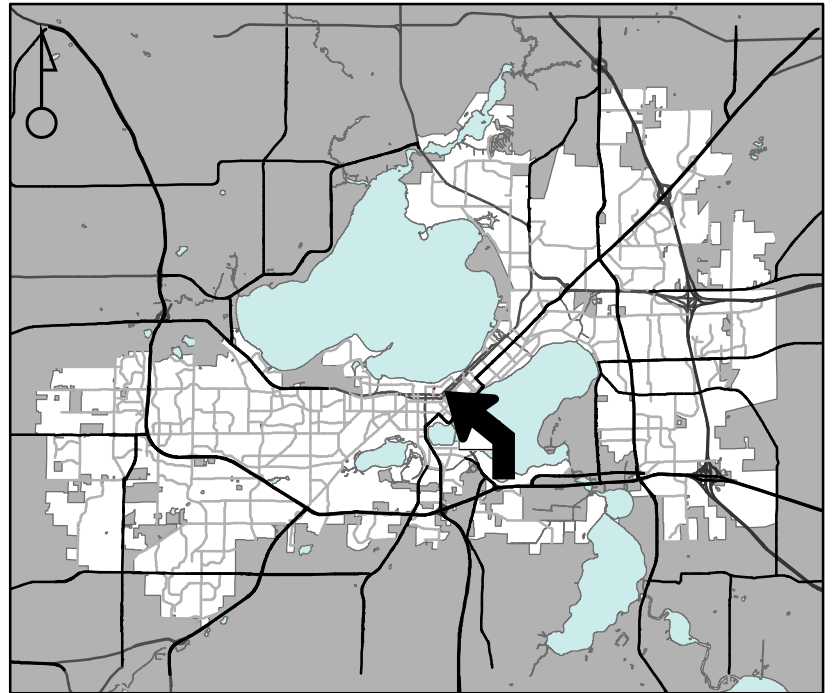

For Questions Contact: Tim Parks at: 261-9632 or [tparks@cityofmadison.com](mailto:tparks@cityofmadison.com) or City Planning at 266-4635

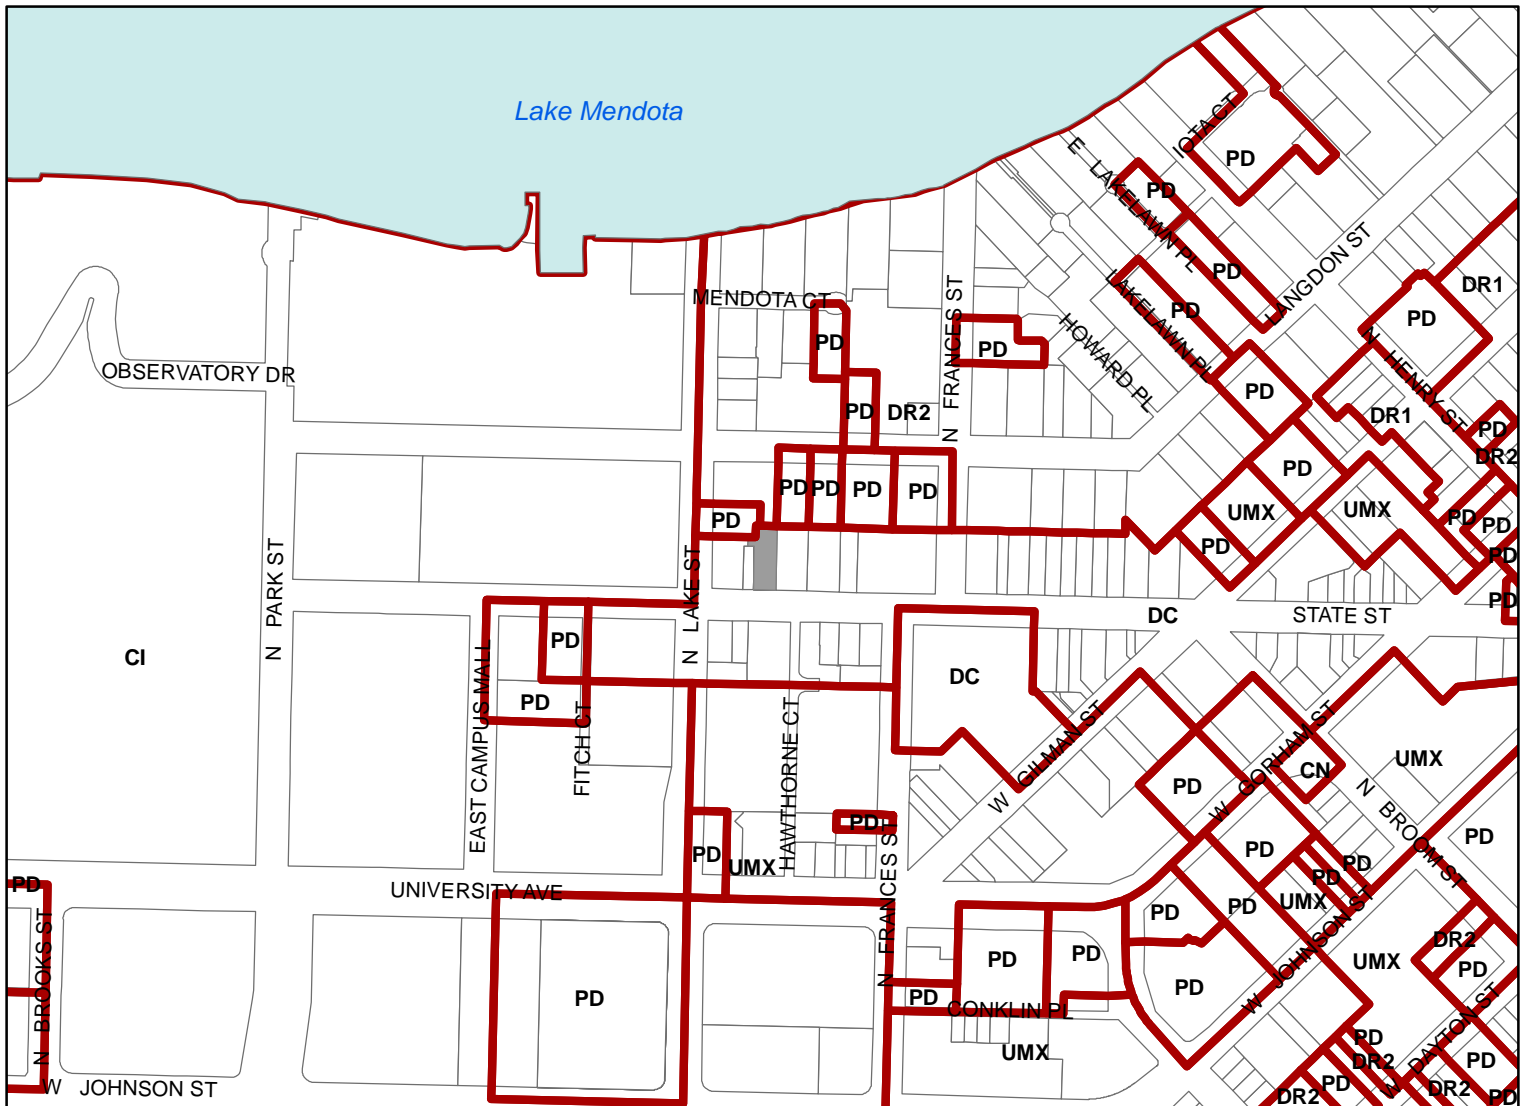

Scale : 1" = 400'

City of Madison, Planning Division : JC : Date : 10-20-22

