


PETITION FOR ATTACHMENT

The undersigned petitions the City of Madison for attachment as follows:

- 1. The undersigned are all of the owners of all of the real property described in the attached Exhibit I.
2. The undersigned hereby petition and request the territory described in the attached Exhibit I to be directly attached to the City of Madison.
3. A scale map of the property to be attached, marked Exhibit II, showing the boundaries of such territory and the relation of the territory to the municipality to which attachment is requested, is attached hereto and incorporated by reference in this petition.
4. The tax parcels affected by this attachment are shown on the attached Exhibit III
5. The area of the property to be attached is 2,889,727 square feet; 66.339 acres; 0.104 sq. mi.
6. The current population of the territory to be attached is two.
7. There is currently one dwelling unit located on the property to be attached.
8. The undersigned state and affirm their unanimous approval of the proposed attachment

Douglas C. Malmquist
Douglas C. Malmquist

Patricia H. Malmquist
Patricia H. Malmquist

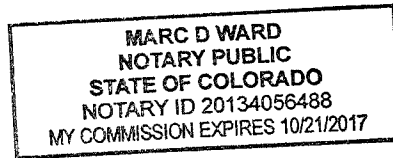

Colorado
STATE OF WISCONSIN
Summit)ss
COUNTY OF DANE)

Personally came before me this 13 day of January, 2015, the above named person(s), to be known to be the person(s) who executed the foregoing instrument and acknowledged the same.

My Commission Expires: 10/21/2017

Marc D Ward
Notary Public, Dane County, WI
Summit CO

This instrument drafted by:
D'Onofrio Kottke & Associates, Inc.
7530 Westward Way, Madison, WI 53717

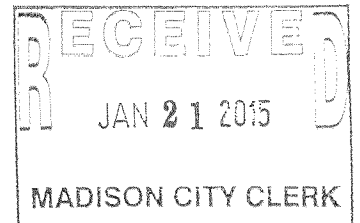


EXHIBIT "I"

LEGAL DESCRIPTION OF LANDS TO BE ATTACHED TO THE CITY OF MADISON

LEGAL DESCRIPTION

Lots 1 and 2, Certified Survey Map No. 6411, recorded in Volume 31 of Certified Survey Maps on pages 130-132 as Document Number 2263876, Dane County Registry, located in the NW1/4 of the SW1/4 of Section 28 and in the NE1/4 and the SE1/4 of the SE1/4 of Section 29, T7N, R8E, Town of Middleton, Dane County, Wisconsin to-wit:

Commencing at the Southeast corner of said Section 29; thence S89°35'53"W, 411.96 feet along the South line of said SE1/4 to the Southeast corner of said Lot 2, Certified Survey Map No. 6411 also being the point of beginning; thence continuing S89°35'53"W, 906.59 feet along said South line; thence N00°46'06"E, 2652.93 feet along the West line and the southerly extension of said Lot 1, Certified Survey Map No. 6411 to the Southwest corner of Birchwood Point; thence N89°47'46"E, 1326.43 feet along the South line of Birchwood Point and the north line of said Lot 1, Certified Survey Map No.6411 to the East 1/4 corner of said Section 29; thence N89°56'47"E, 486.13 feet along the South line of Lot 10, Silicon Prairie Business Park and the said north line of Lot 1, Certified Survey Map No. 6411 to the Northwest corner of Lot 1, 1000 Oaks; thence S00°55'38"W, 492.53 feet along the west line of said Lot 1, 1000 Oaks and the east line of said Lot 1, Certified Survey Map No. 6411; thence S89°51'24"W, 849.65 feet along a southerly line of said Lot 1, Certified Survey Map No. 6411; thence S00°54'59"W, 732.18 feet along the easterly side of said Lot 1 to a point of curve; thence continuing Southerly along the said easterly side of Lot 1, Certified Survey Map No. 6411 and a curve to the left which has a radius of 340.00 feet and a chord which bears S17°26'11"W, 196.79 feet; thence S00°36'52"W, 1237.15 feet along the East line and the southerly extension of said Lot 2, Certified Survey Map No. 6411 to the point of beginning. Containing 2,889,727 square feet (66.339 acres).

EXHIBIT "II"

MAP OF LANDS TO BE ATTACHED TO THE CITY OF MADISON

Enactment No. _____


Ald. District Attached to _____

File ID No. _____

Area: 2,889,727 square feet, 0.104 square miles,
66.339 acres

Date Adopted _____

Date Published _____

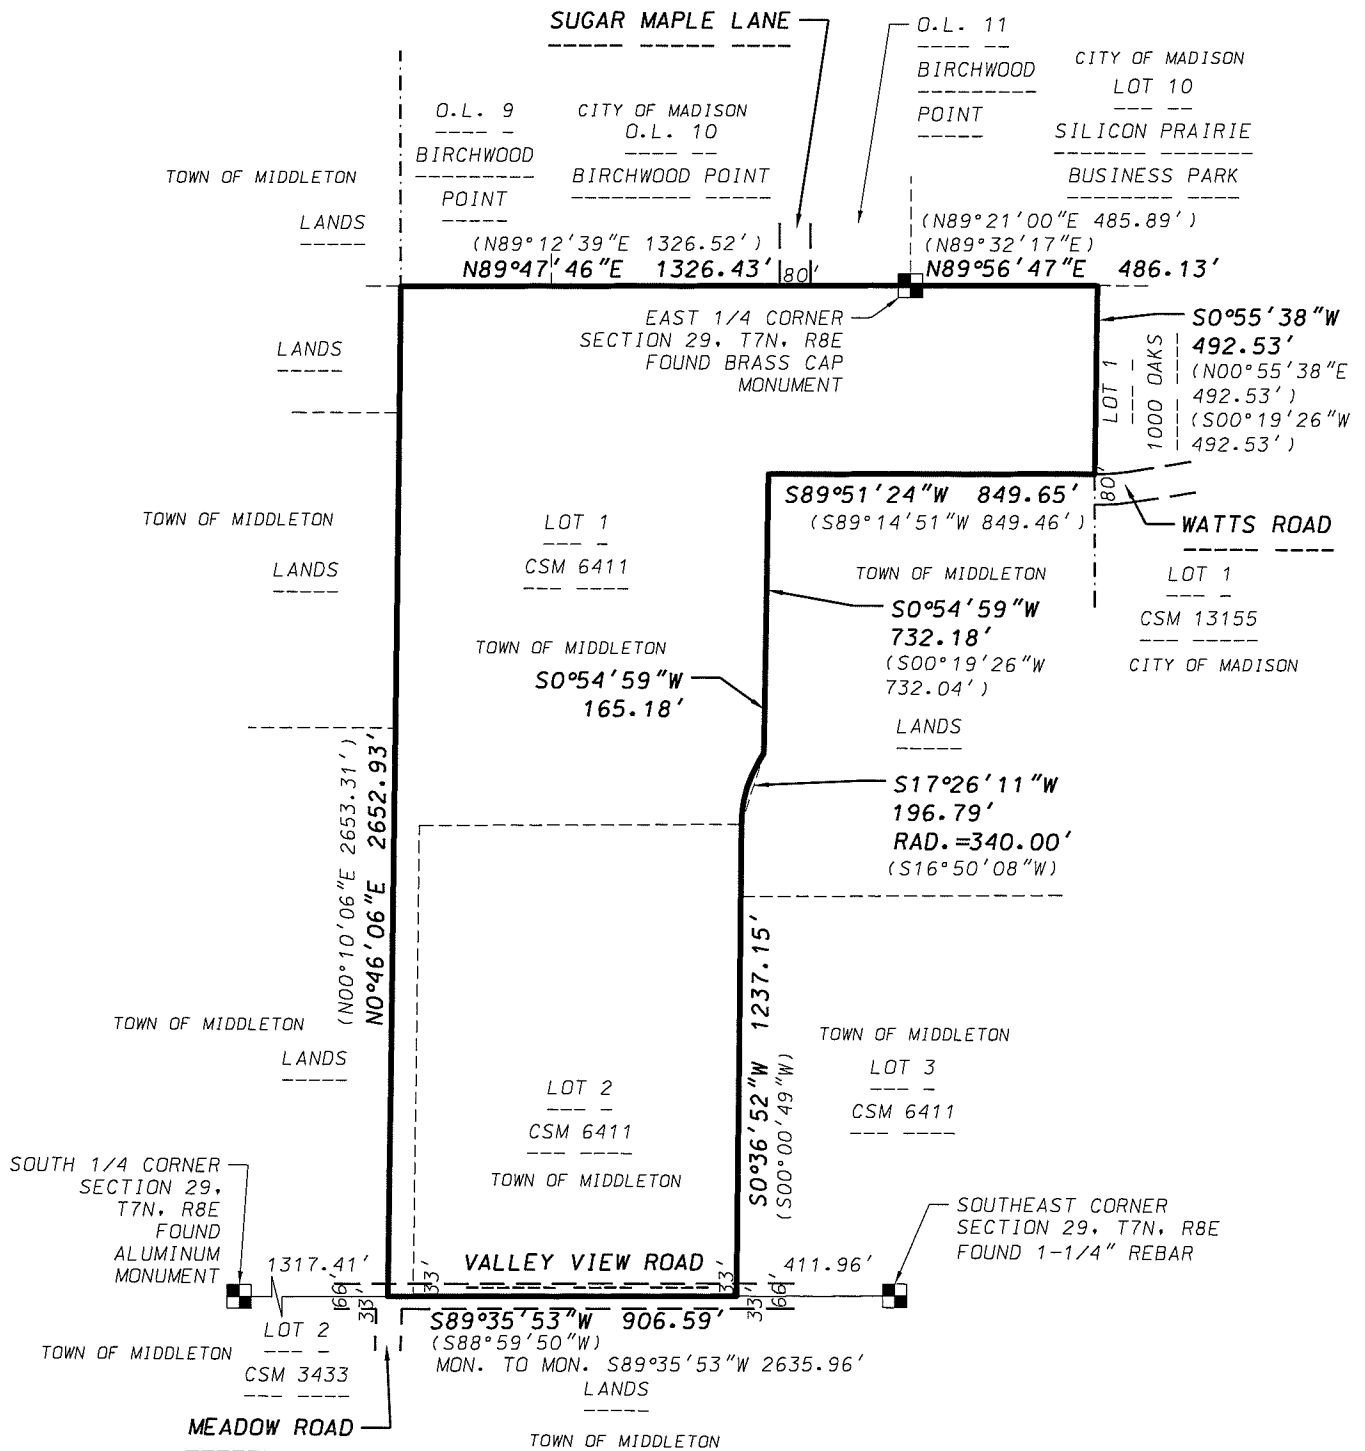

GRID NORTH WISCONSIN
COUNTY COORDINATE
SYSTEM (DANE ZONE)
THE SOUTH LINE OF THE
SE1/4 OF SECTION 29,
T7N, R8E BEARS
S89°35'53"W

0 500
Scale 1" = 500'

LEGEND

() RECORDED AS INFORMATION

D'ONOFRIO KOTKE AND ASSOCIATES, INC.

7530 Westward Way, Madison, WI 53717
Phone: 608.833.7530 • Fax: 608.833.1089
YOUR NATURAL RESOURCE FOR LAND DEVELOPMENT

DATE: January 7, 2015

F.N.: 14-07-112

EXHIBIT "III"

TAX PARCEL NUMBERS OF LANDS TO BE ATTACHED TO THE CITY OF MADISON

Parcel Number: 038/0708-294-8010-8 - 7418 Valley View Road

Parcel Number: 038/0708-294-9535-2